


Alignment: DE152

CURVE NUMBER	POINT	STATION	Y (ft)	X (ft)	DIRECTION	RADIUS (ft)	DEGREE OF CURVATURE	DELTA	LENGTH (ft)	TANGENT (ft)
142	PI	0+35.59	1047031.906	1996471.371		88.5	64°44'27.6"	43°48'38.4" RT	67.671	35.586
	PC	0+00.00	1047054.994	1996444.291	S 49°32'58.2" E					
	PCC	0+67.67	1046996.498	1996474.93						
142	PI	0+79.23	1046984.992	1996476.086		643.5	8°54'13.6"	2°03'32.2" RT	23.125	11.564
	PCC	0+67.67	1046996.498	1996474.93	S 5°44'19.8" E					
	PT	0+90.80	1046973.453	1996476.828						

Alignment: DE153

CURVE NUMBER	POINT	STATION	Y (ft)	X (ft)	DIRECTION	RADIUS (ft)	DEGREE OF CURVATURE	DELTA	LENGTH (ft)	TANGENT (ft)
143	PI	0+37.82	1047034.626	1996476.123		93.5	61°16'44.1"	44°02'35.0" RT	71.873	37.817
	PC	0+00.00	1047059.044	1996447.246	S 49°46'54.8" E					
	PCC	0+71.87	1046996.998	1996479.904						
143	PI	0+84.25	1046984.681	1996481.142		648.5	8°50'06.4"	2°11'13.8" RT	24.755	12.379
	PCC	0+71.87	1046996.998	1996479.904	S 5°44'19.8" E					
	PT	0+96.63	1046972.325	1996481.909						

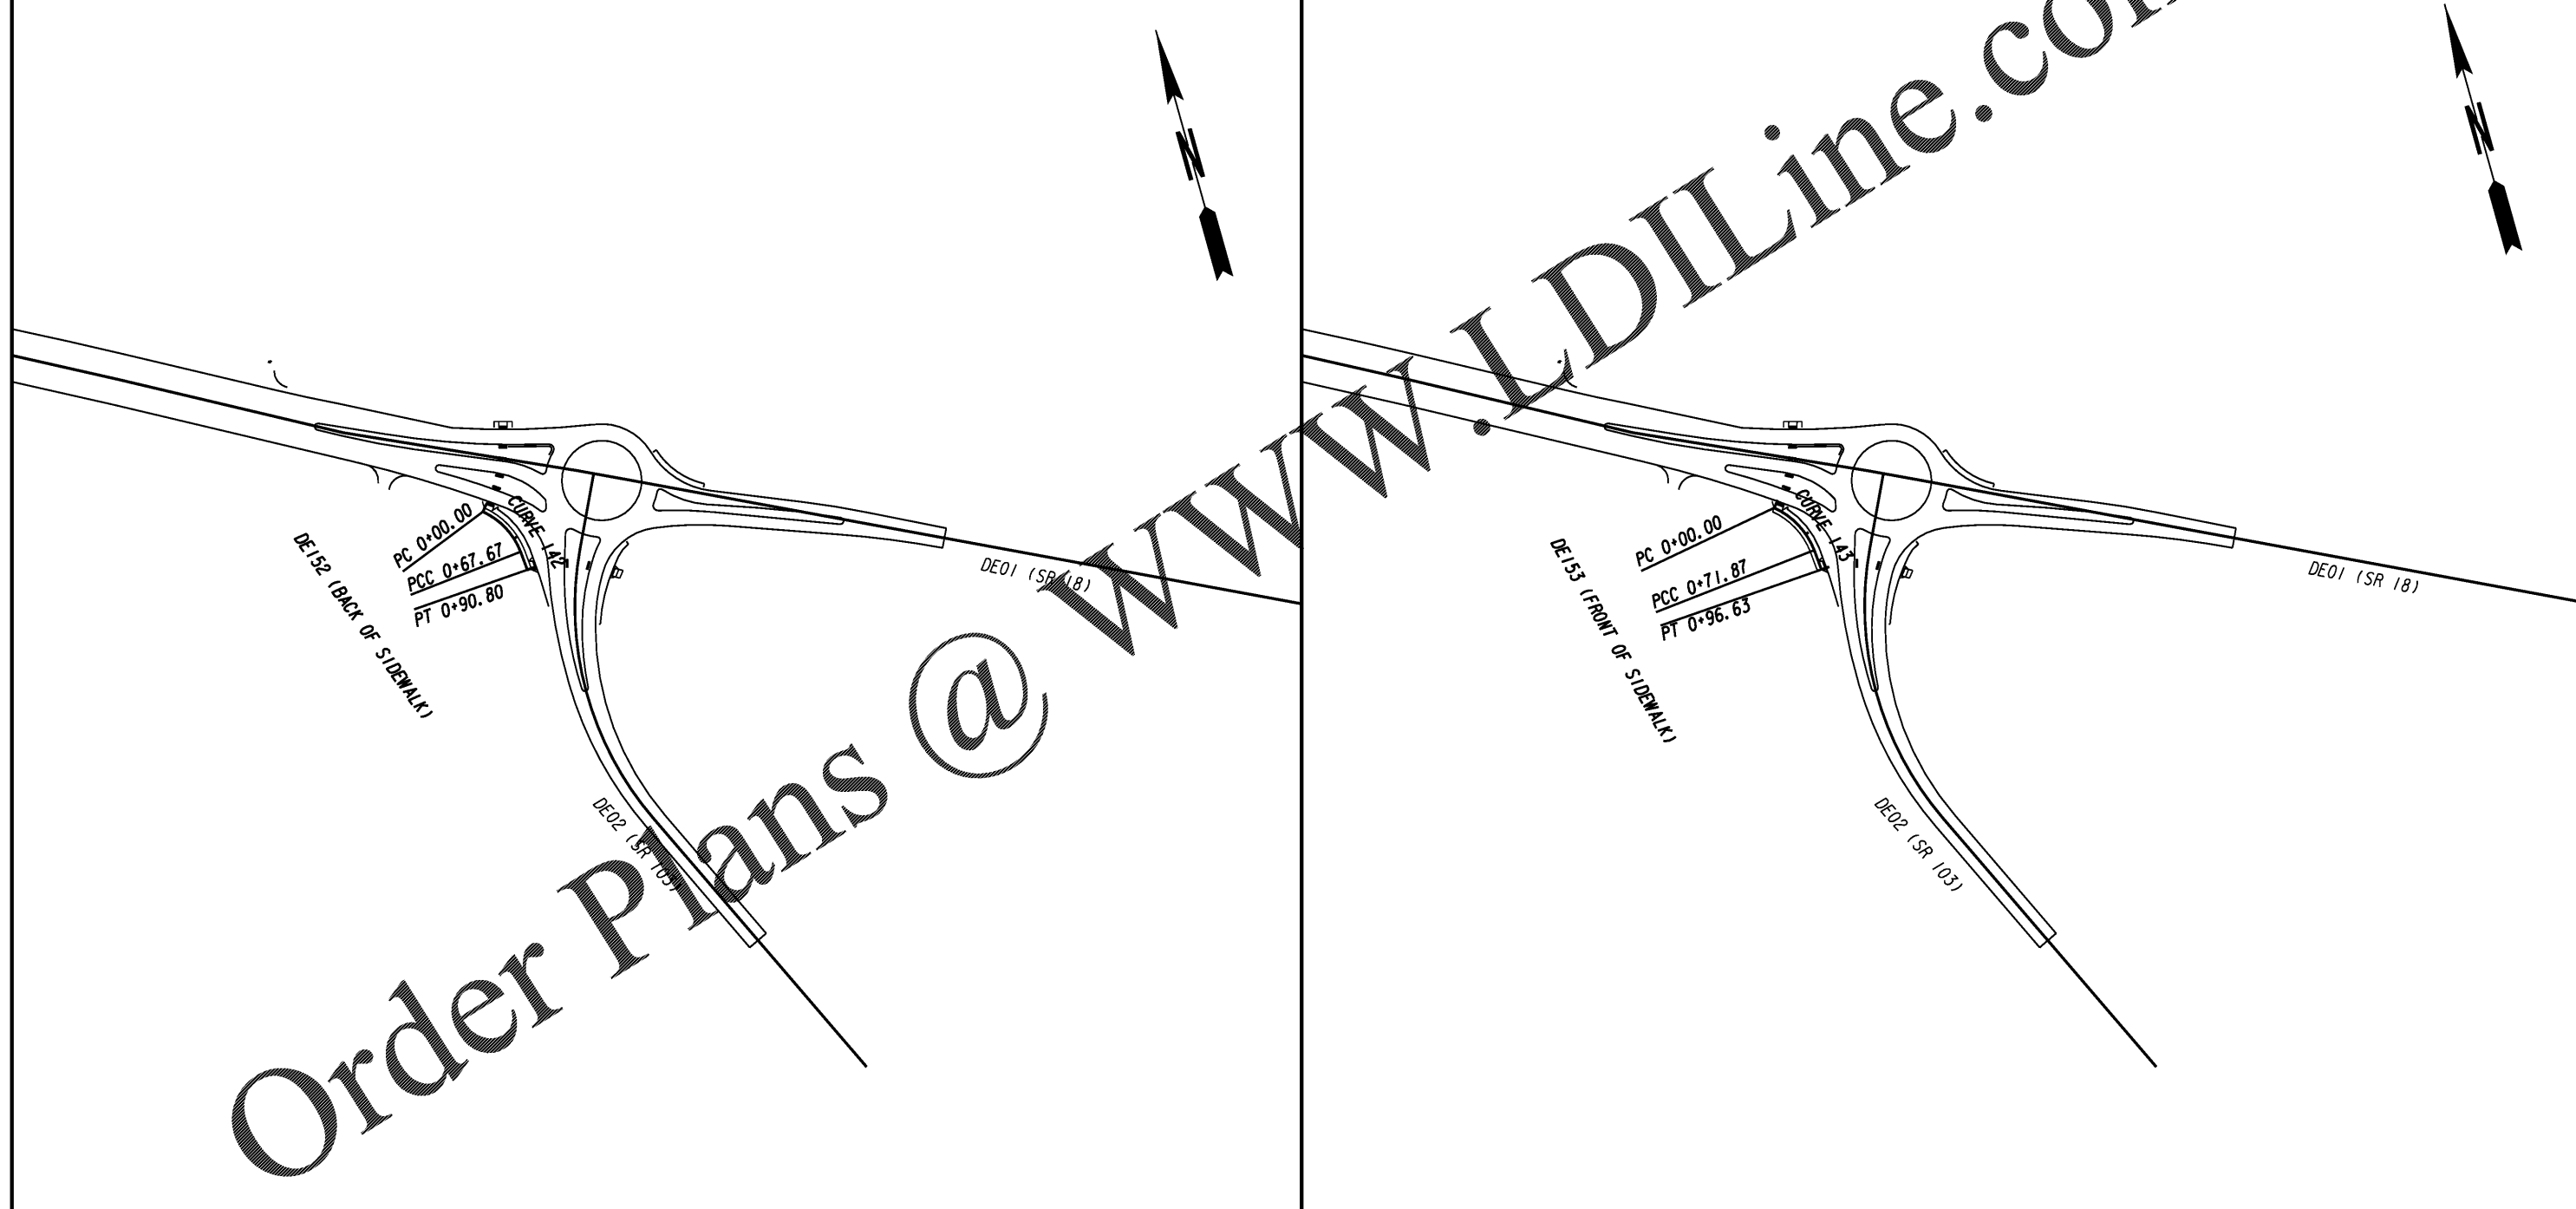

Order Plans @

Kimley»Horn

Engineering, Planning, and Environmental Consultants
Suite 350, 3930 East Jones Bridge Road
Peachtree Corners, Georgia 30092



REVISION DATES

CONSTRUCTION LAYOUT
I-85 @ SR 18 & SR 18 @ SR 103
SR 103 SIDEWALK
(DE152, DE153)

CHECKED:	DATE:	DRAWING No.
BACKCHECKED:	DATE:	11-0018
CORRECTED:	DATE:	
VERIFIED:	DATE:	