


DRAWING NO. 13-0003
MATCH LINE STA. 31+00


DRAWING NO. 13-0005
MATCH LINE STA. 36+50

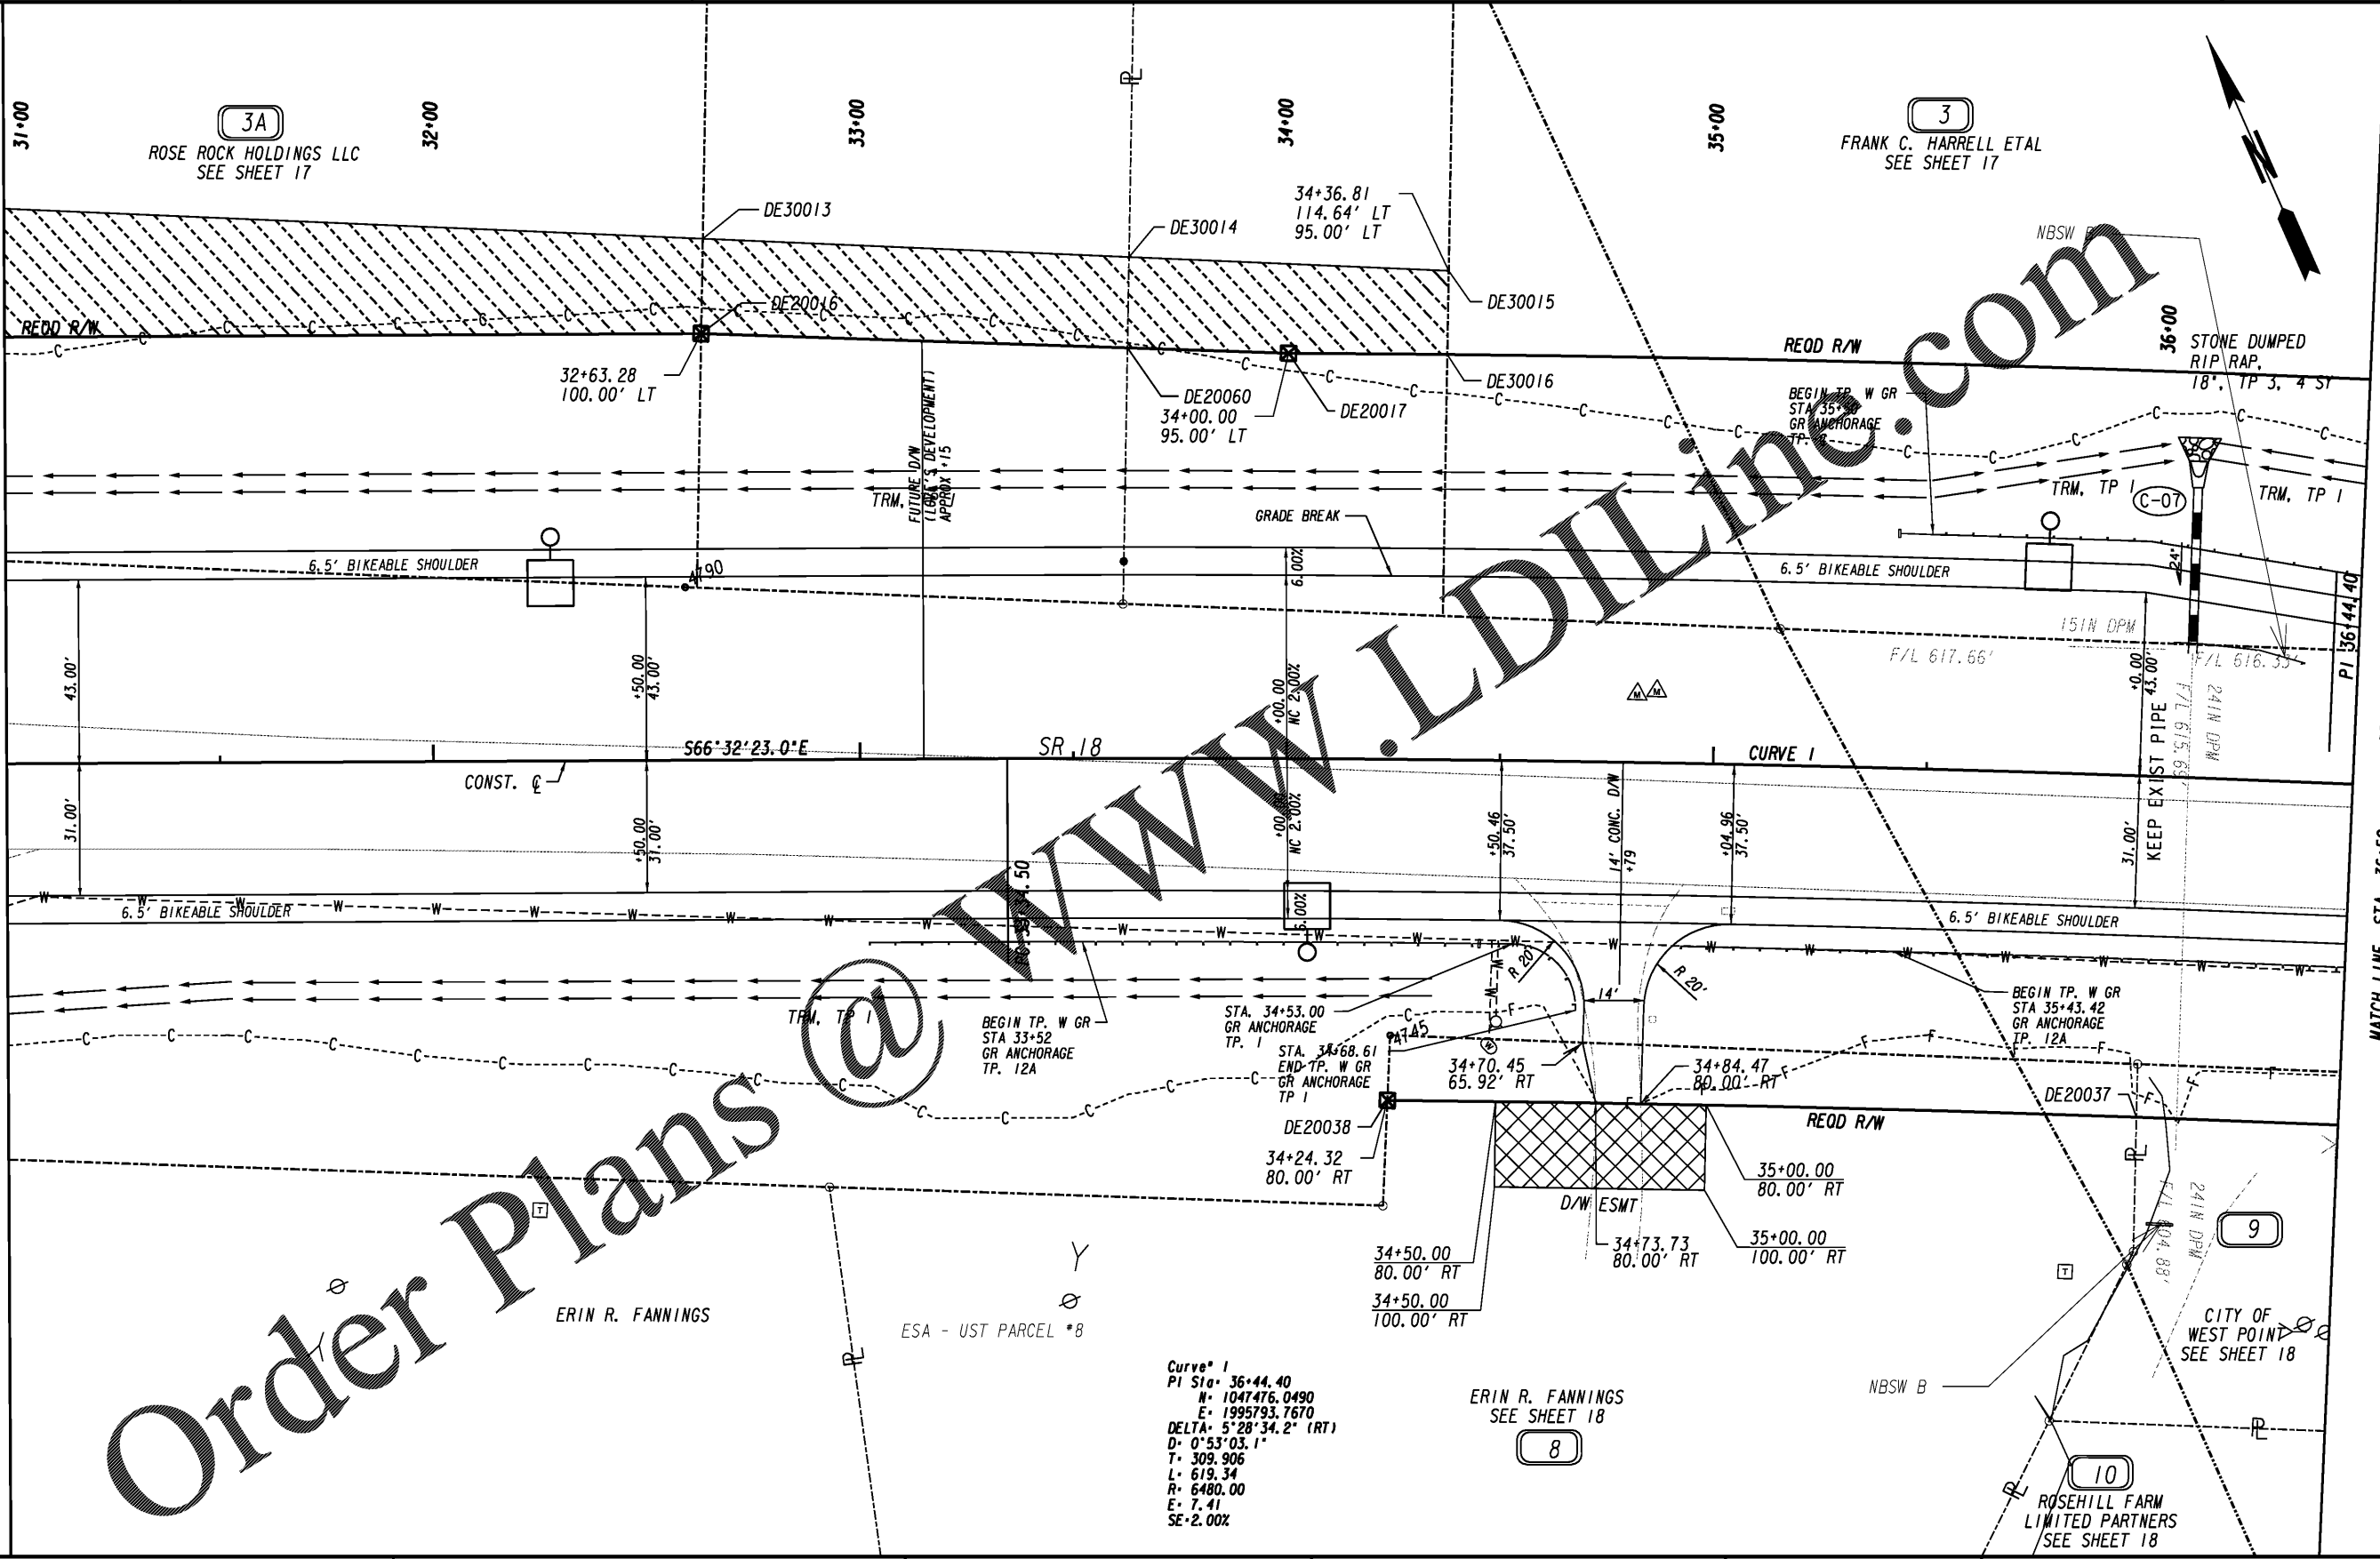

Order Plans @

Kimley»Horn

Engineering, Planning, and Environmental Consultants
Suite 350, 3930 East Jones Bridge Road
Peachtree Corners, Georgia 30092

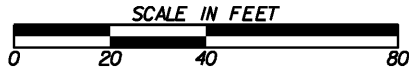

REVISION DATES

CONSTRUCTION PLAN
1-85 @ SR 18 & SR 18 @ SR 103
SR 18 STA 31+00 TO 36+50

PROPERTY AND EXISTING R/W LINE	-----P-----
REQUIRED R/W LINE	-----C-----
CONSTRUCTION LIMITS	-----F-----
EASEMENT FOR CONSTR & MAINTENANCE OF SLOPES	[Hatched Box]
EASEMENT FOR CONSTR OF SLOPES	[Diagonal Hatched Box]
EASEMENT FOR CONSTR OF DRIVES	[Cross-hatched Box]

BEGIN LIMIT OF ACCESS.....BLA	-----o-----
END LIMIT OF ACCESS.....ELA	-----x-----
LIMIT OF ACCESS	----- -----
REQ'D R/W & LIMIT OF ACCESS	-----o-----
ORANGE BARRIER FENCE	-----●-----
ESA - ENV. SENSITIVE AREA (SEE ERIT TABLE)	-----▲-----

CHECKED:	DATE:	DRAWING No.
BACKCHECKED:	DATE:	13-0004
CORRECTED:	DATE:	
VERIFIED:	DATE:	