
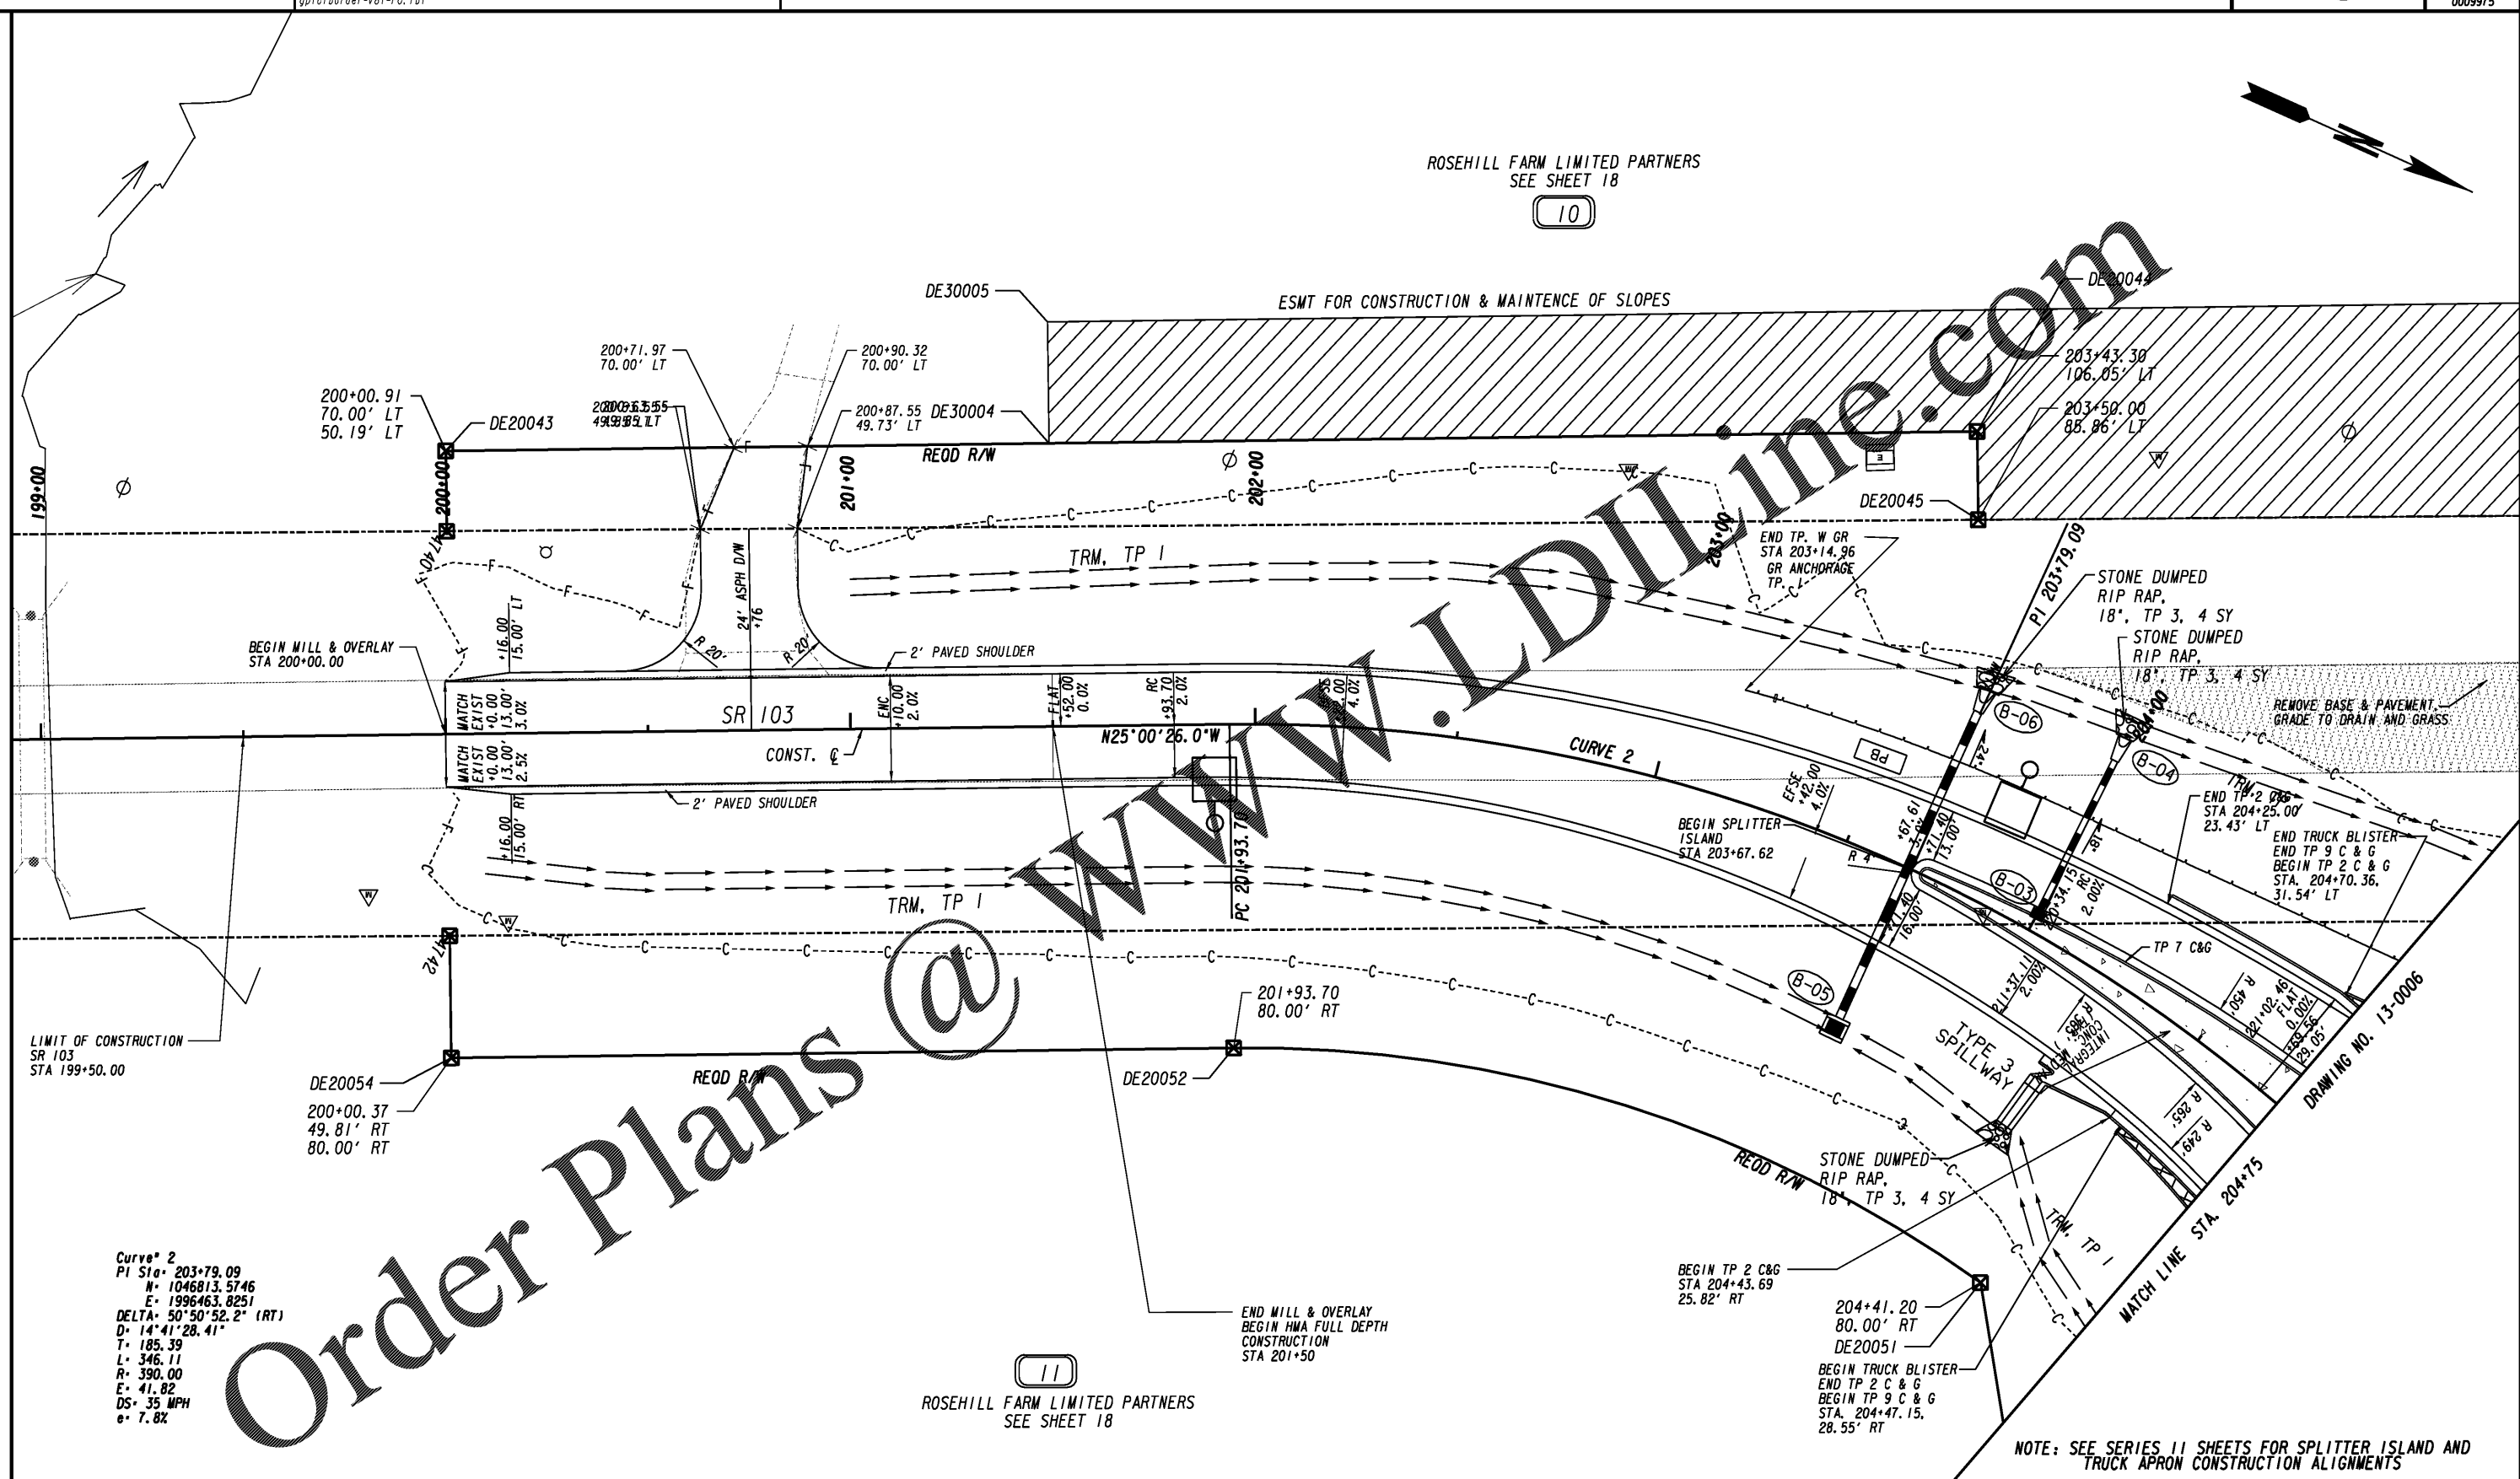
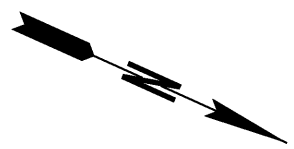


ROSEHILL FARM LIMITED PARTNERS
SEE SHEET 18

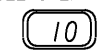

Order Plans @

Curve 2
 PI Sta 203+79.09
 N= 1046813.5746
 E= 1996463.8251
 DELTA= 50°50'52.2" (RT)
 D= 14'41"28.41"
 L= 185.39
 R= 346.11
 R= 390.00
 E= 41.82
 DS= 35 MPH
 e= 7.82


ROSEHILL FARM LIMITED PARTNERS
SEE SHEET 18



PROPERTY AND EXISTING R/W LINE	-----e-----
REQUIRED R/W LINE	-----f-----
CONSTRUCTION LIMITS	-----c-----
EASEMENT FOR CONSTR & MAINTENANCE OF SLOPES	-----s-----
EASEMENT FOR CONSTR OF SLOPES	-----o-----
EASEMENT FOR CONSTR OF DRIVES	-----x-----

BEGIN LIMIT OF ACCESS.....BLA	-----o-----
END LIMIT OF ACCESS.....ELA	-----o-----
LIMIT OF ACCESS	-----o-----
REQ'D R/W & LIMIT OF ACCESS	-----o-----
ORANGE BARRIER FENCE	-----o-----
ESA - ENV. SENSITIVE AREA (SEE ERIT TABLE)	-----o-----

Kimley»Horn
 Engineering, Planning, and Environmental Consultants
 Suite 350, 3930 East Jones Bridge Road
 Peachtree Corners, Georgia 30092

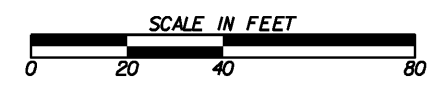

REVISION DATES	

CONSTRUCTION PLAN
1-85 @ SR 18 & SR 18 @ SR 103
SR 103 STA 199+00 TO 204+75

CHECKED:	DATE:	DRAWING No.
BACKCHECKED:	DATE:	13-0008
CORRECTED:	DATE:	
VERIFIED:	DATE:	