


Curve # 1
 PI STA 104+24.44
 N= 1048809.4375
 E= 1992779.2456
 DELTA= 57°07'19.8" (RT)
 D= 6°50'13.9"
 T= 456.15'
 L= 835.46'
 R= 838.00'
 E= 116.11'
 e= MATCH EXIST

MATCHLINE STA 104+50.00
 SEE SHEET 13-0001

MATCHLINE STA 110+00.00
 SEE SHEET 13-0003

Order Plans


WWW.IDLINE.COM

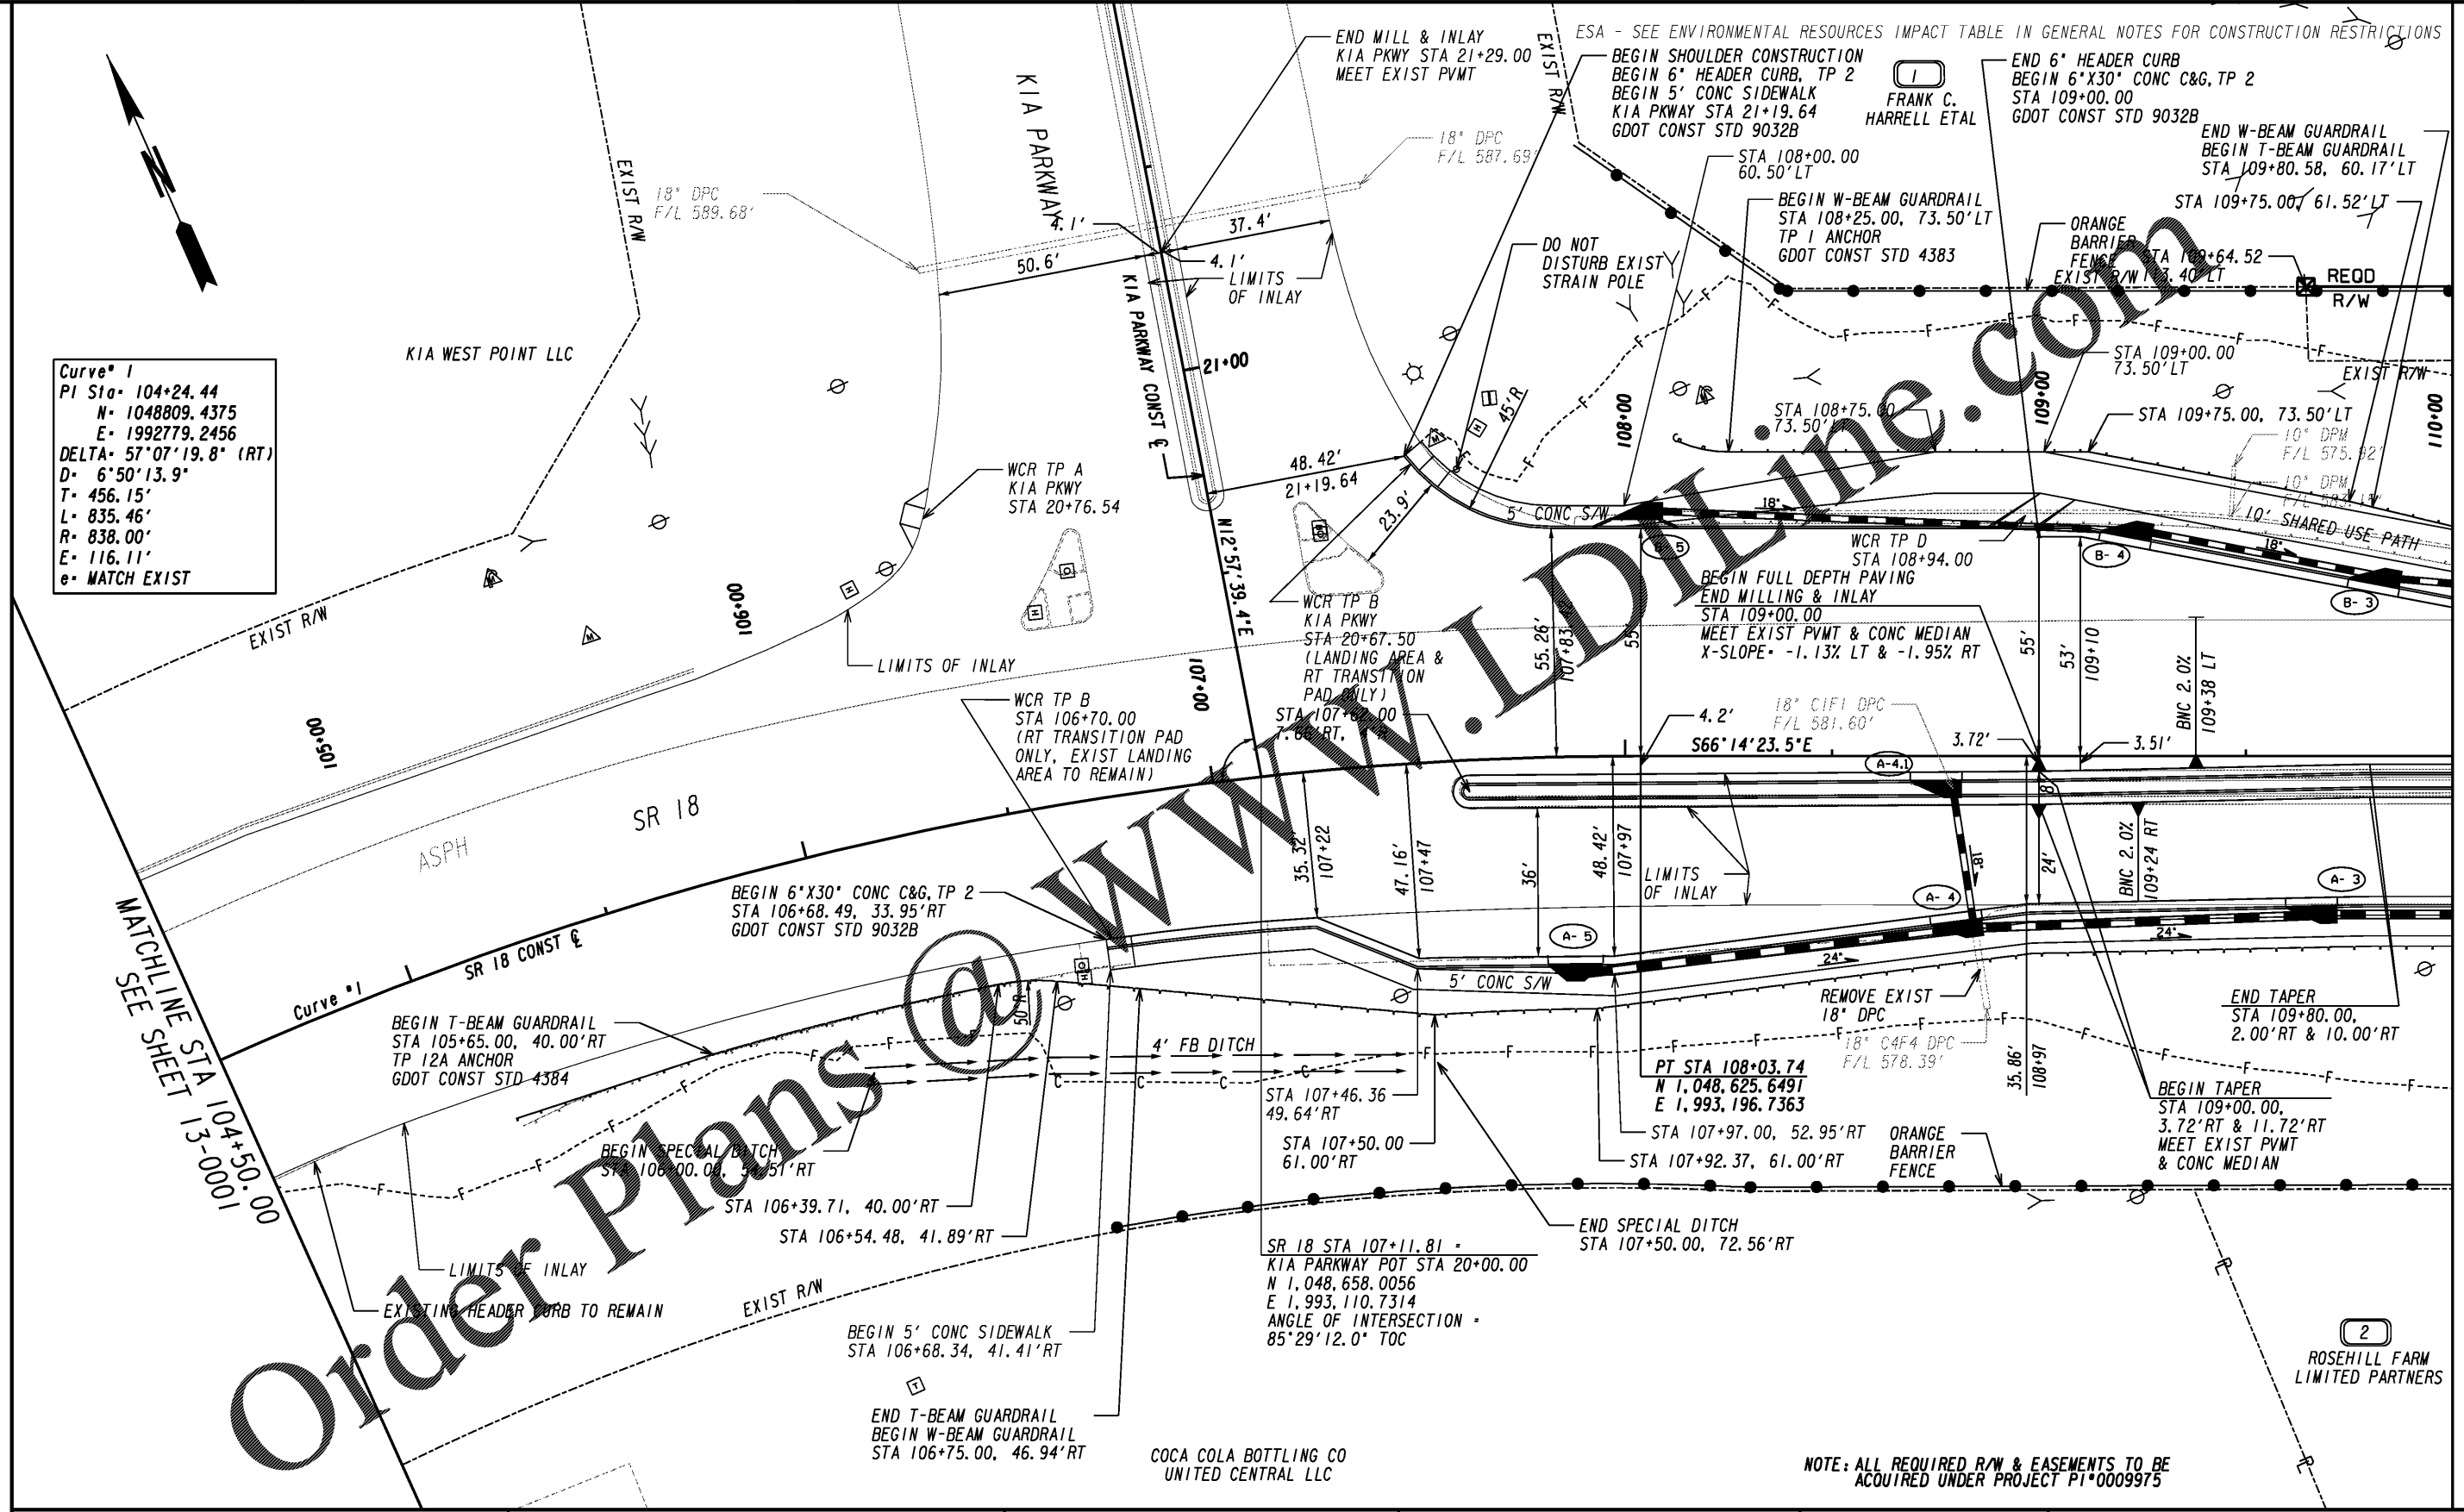

PROPERTY AND EXISTING R/W LINE
 REQUIRED R/W LINE
 CONSTRUCTION LIMITS
 EASEMENT FOR CONSTR
 & MAINTENANCE OF SLOPES
 EASEMENT FOR CONSTR OF SLOPES
 EASEMENT FOR CONSTR OF DRIVES

---e--- BEGIN LIMIT OF ACCESS.....BLA
 ---f--- END LIMIT OF ACCESS.....ELA
 ---c--- LIMIT OF ACCESS
 ---f--- REQ'D R/W & LIMIT OF ACCESS
 [Hatched Box] ORANGE BARRIER FENCE
 [Dashed Box] ESA - ENV. SENSITIVE AREA
 (SEE ERIT TABLE)

INFRASTRUCTURE
 CONSULTING & ENGINEERING
 4940 PEACHTREE INDUSTRIAL BLVD., SUITE 310
 NORCROSS, GEORGIA 30071

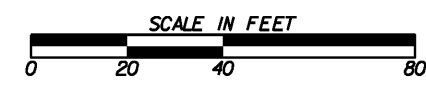

REVISION DATES	

CONSTRUCTION PLAN			
SR 18 BRIDGE REPLACEMENT @ LONG CAME CREEK			
TROUP COUNTY			
STA 104+50.00 TO STA 110+00.00			
CHECKED:	DATE:	DRAWING No.	
BACKCHECKED:	DATE:	13-0002	
CORRECTED:	DATE:		
VERIFIED:	DATE:		