



DE10 (EB SPLIT PROFILE APPROACHING SB I-85 RAMP TERMINAL)

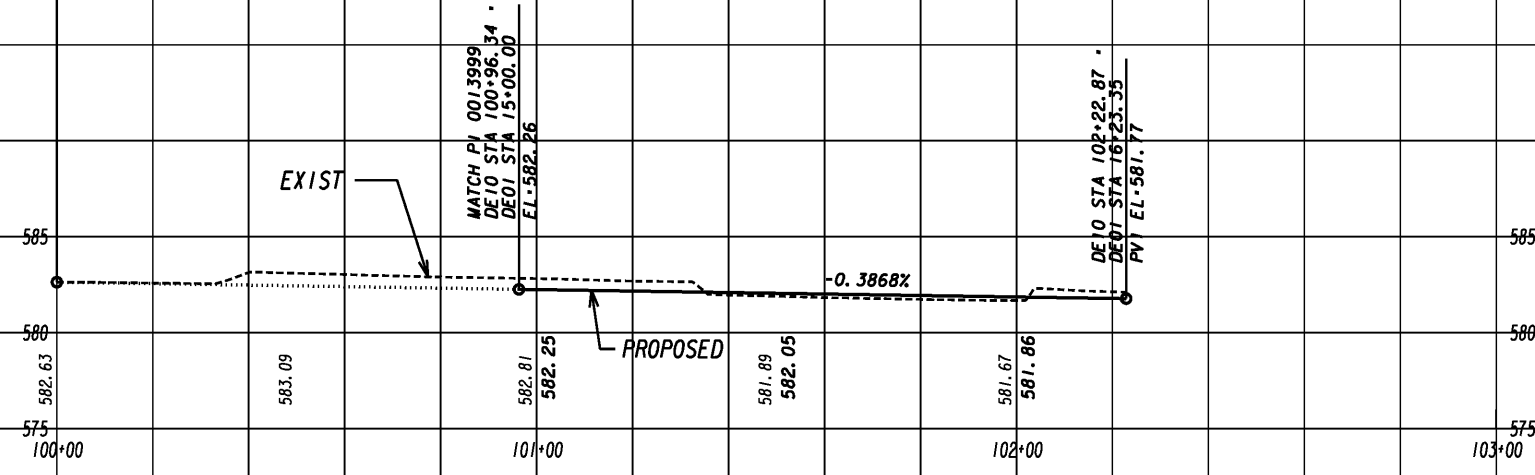

DESIGN SPEED: 25-35 MPH
(SPLITTER ISLAND AREA)

DE11 (WB SPLIT PROFILE AWAY FROM SB I-85 RAMP TERMINAL)

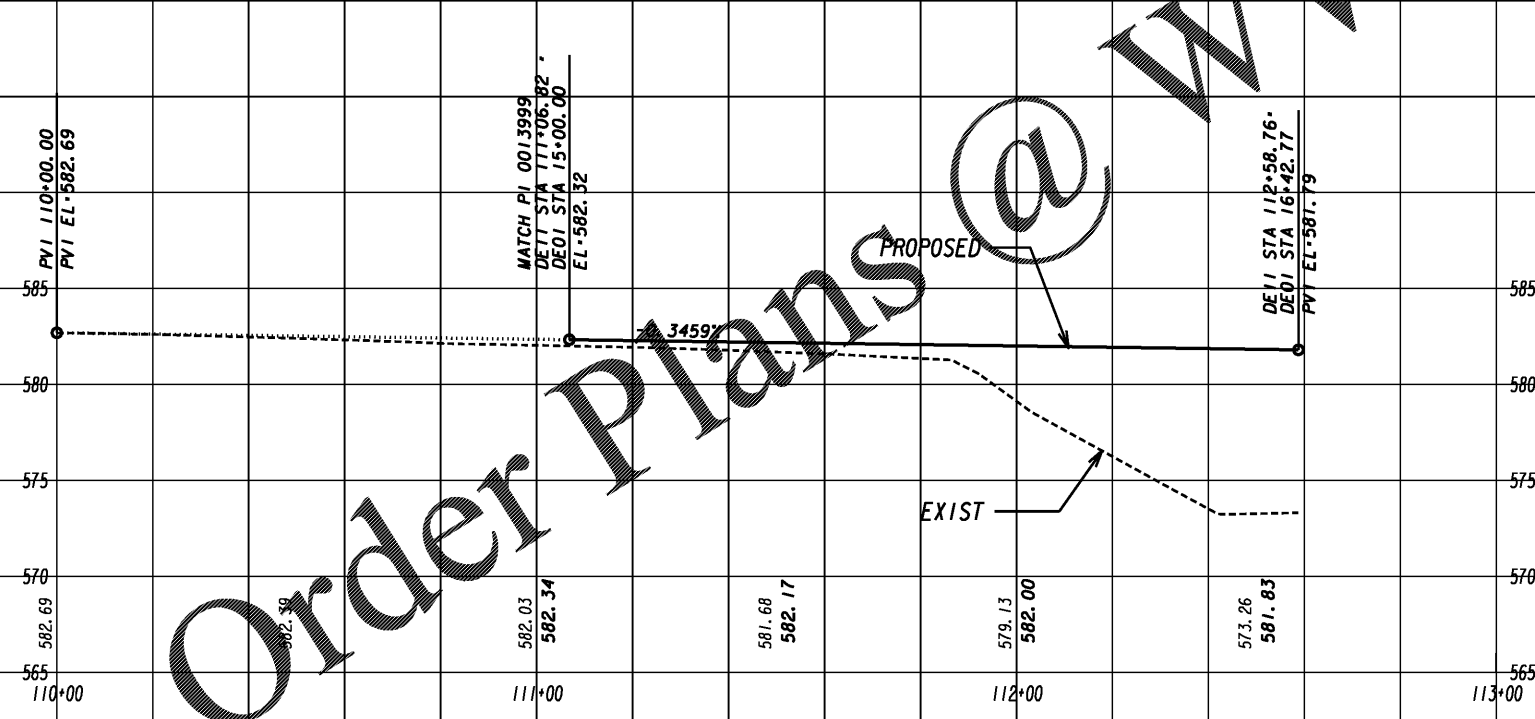

Order Plans @

WWW.LDILine.com

REVISION DATES

NO.	DATE	DESCRIPTION

MAINLINE PROFILE
I-85 @ SR 18 & SR 18 @ SR 103
DE10 & DE11 (SPLITTER ISLANDS)

CHECKED:	DATE:	DRAWING No.
BACKCHECKED:	DATE:	15-0009
CORRECTED:	DATE:	
VERIFIED:	DATE:	

Kimley»Horn

Engineering, Planning, and Environmental Consultants
Suite 350, 3930 East Jones Bridge Road
Peachtree Corners, Georgia 30092

1" = 20' HORIZONTAL
1" = 5' VERTICAL