


RAMP DESIGN SPEED: 45 MPH
ROUNDABOUT EXIT AREA: 25-35 MPH

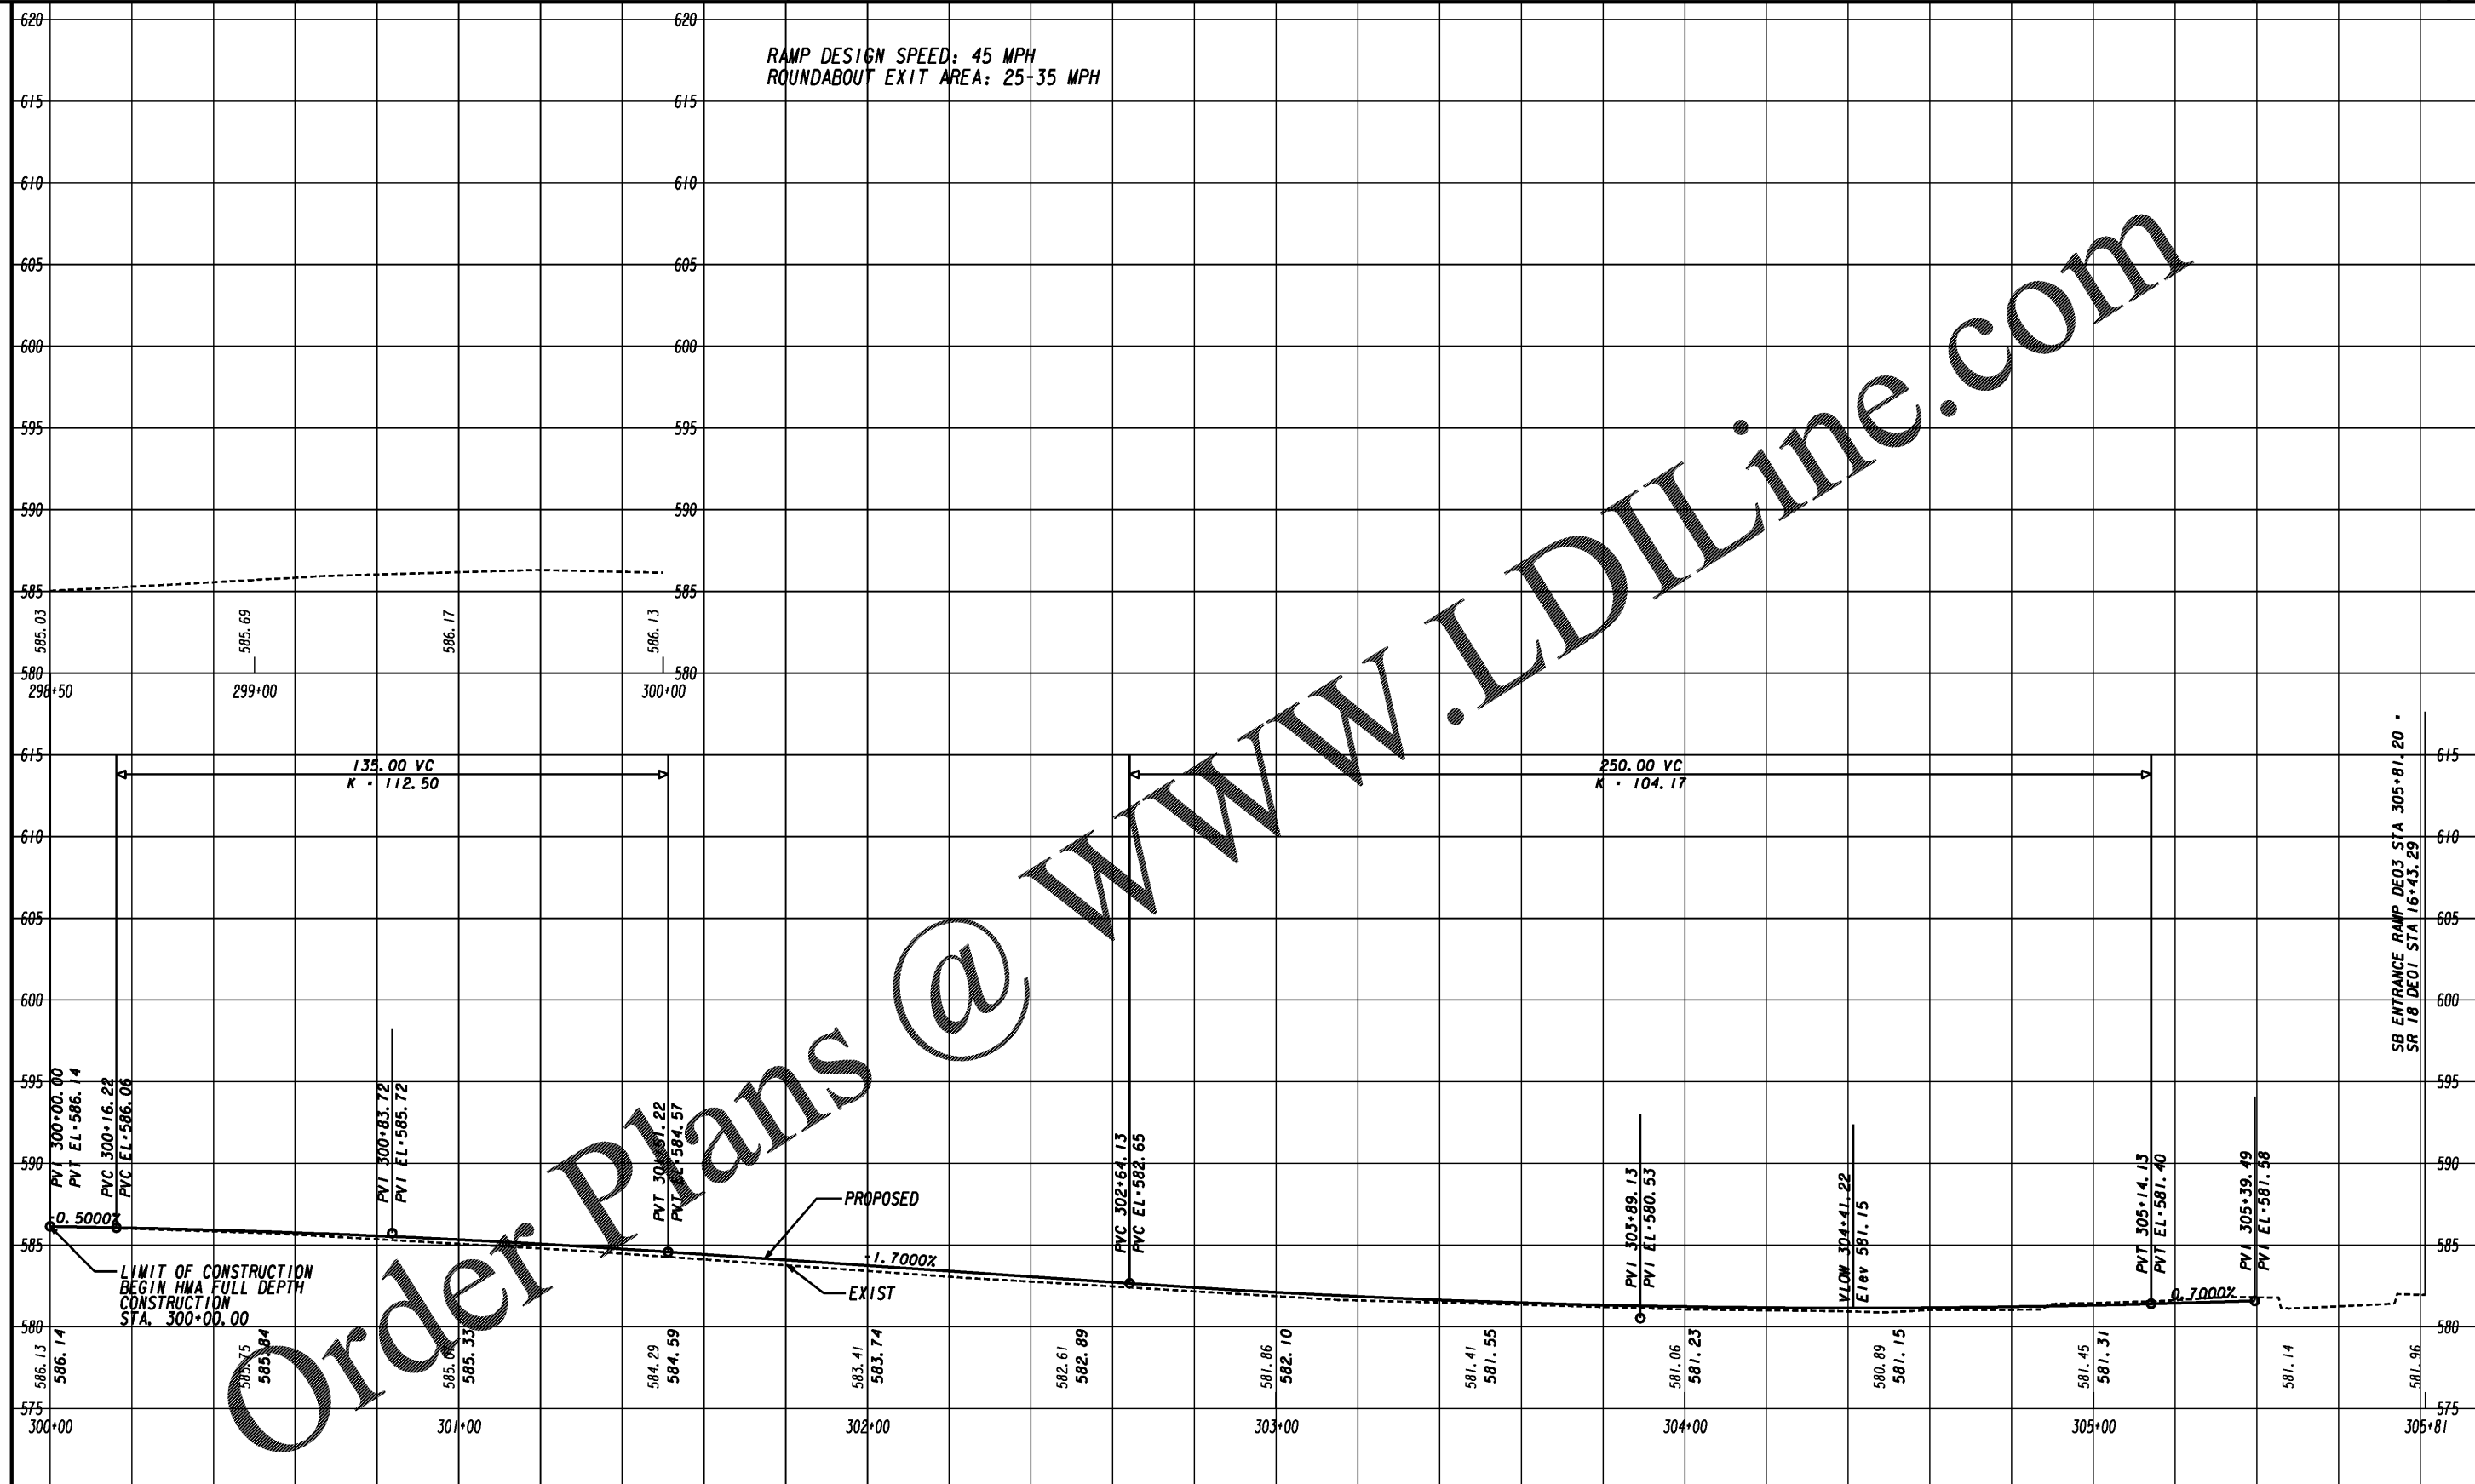

Order Plans @ www.LDILine.com

Kimley»Horn

Engineering, Planning, and Environmental Consultants
Suite 350, 3930 East Jones Bridge Road
Peachtree Corners, Georgia 30092

1" = 20' HORIZONTAL
1" = 5' VERTICAL

REVISION DATES

NO.	DATE	DESCRIPTION

CROSSROAD PROFILE
1-85 @ SR 18 & SR 18 @ SR 103
SB ENTRANCE RAMP (DE03)

CHECKED:	DATE:	DRAWING No.
BACKCHECKED:	DATE:	16-0003
CORRECTED:	DATE:	
VERIFIED:	DATE:	