



WWW.LDILine.com

Order Plans

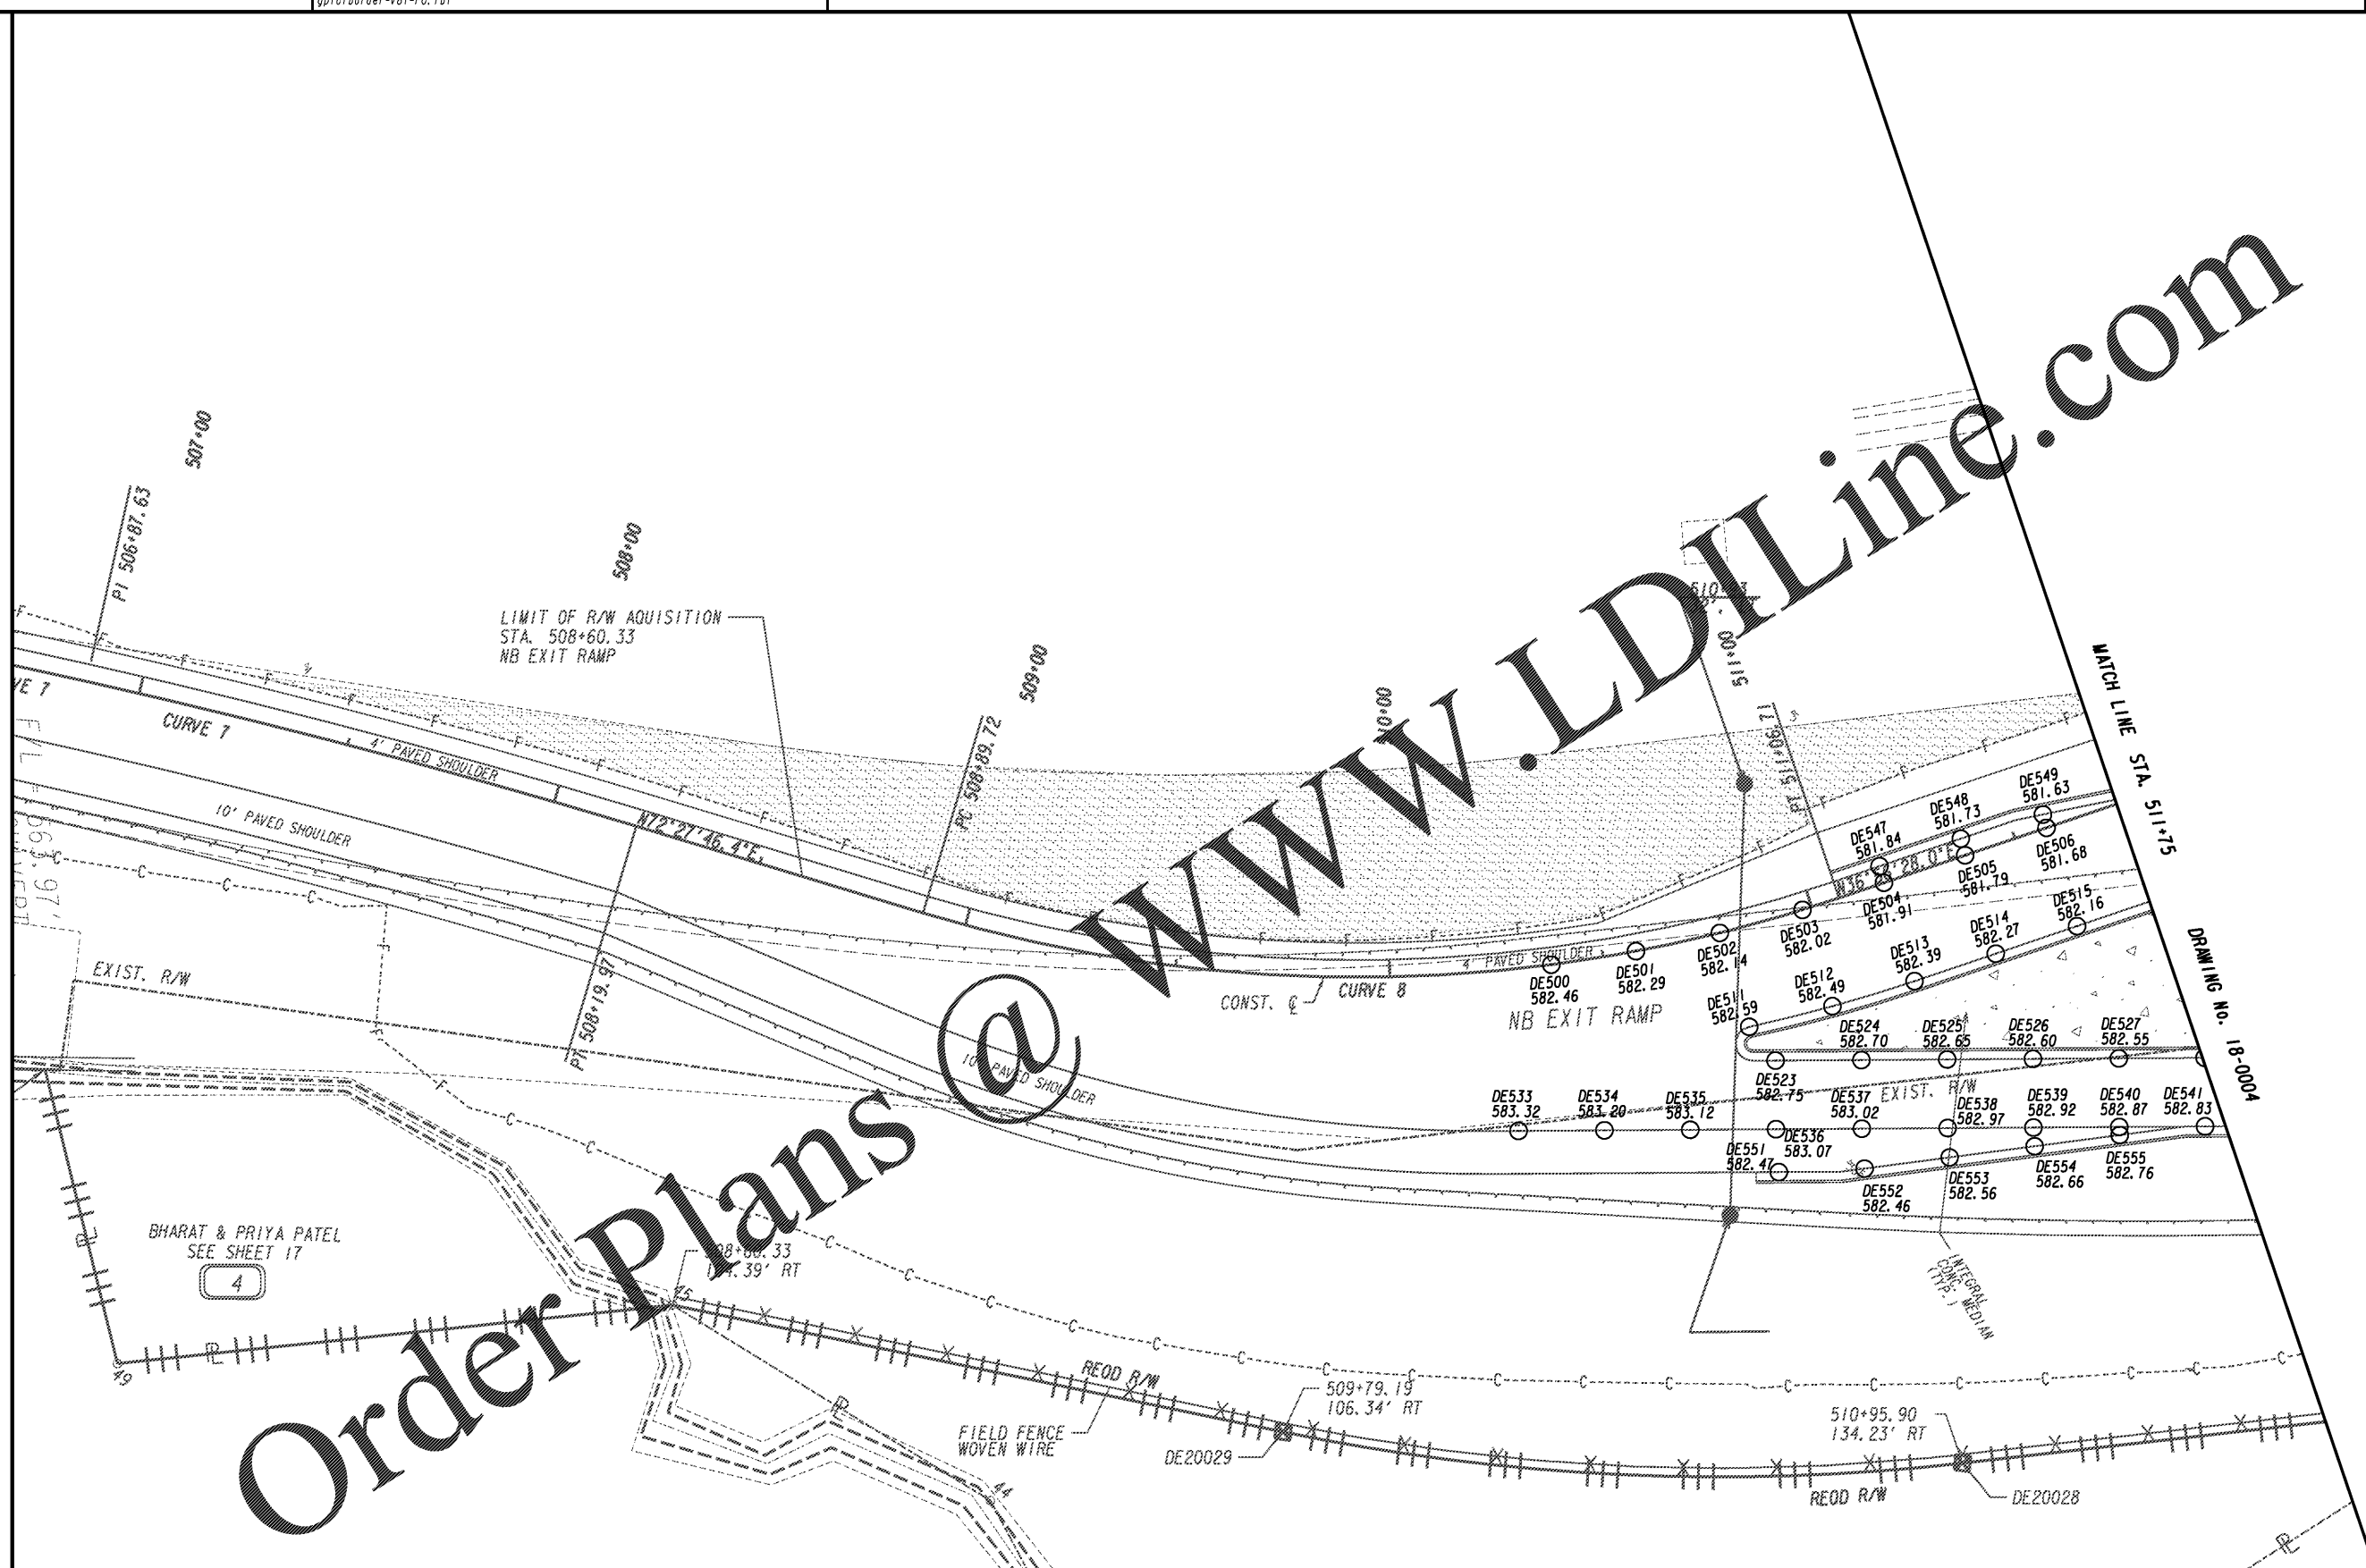

Kimley»Horn
 Engineering, Planning, and Environmental Consultants
 Suite 350, 3930 East Jones Bridge Road
 Peachtree Corners, Georgia 30092

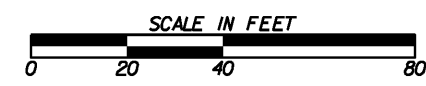

REVISION DATES	

SPECIAL GRADING		
I-85 @ SR 18 & SR 18 @ SR 103		
CHECKED:	DATE:	DRAWING No.
BACKCHECKED:	DATE:	18-0006
CORRECTED:	DATE:	
VERIFIED:	DATE:	