



WWW.LDILine.com

Order Plans @

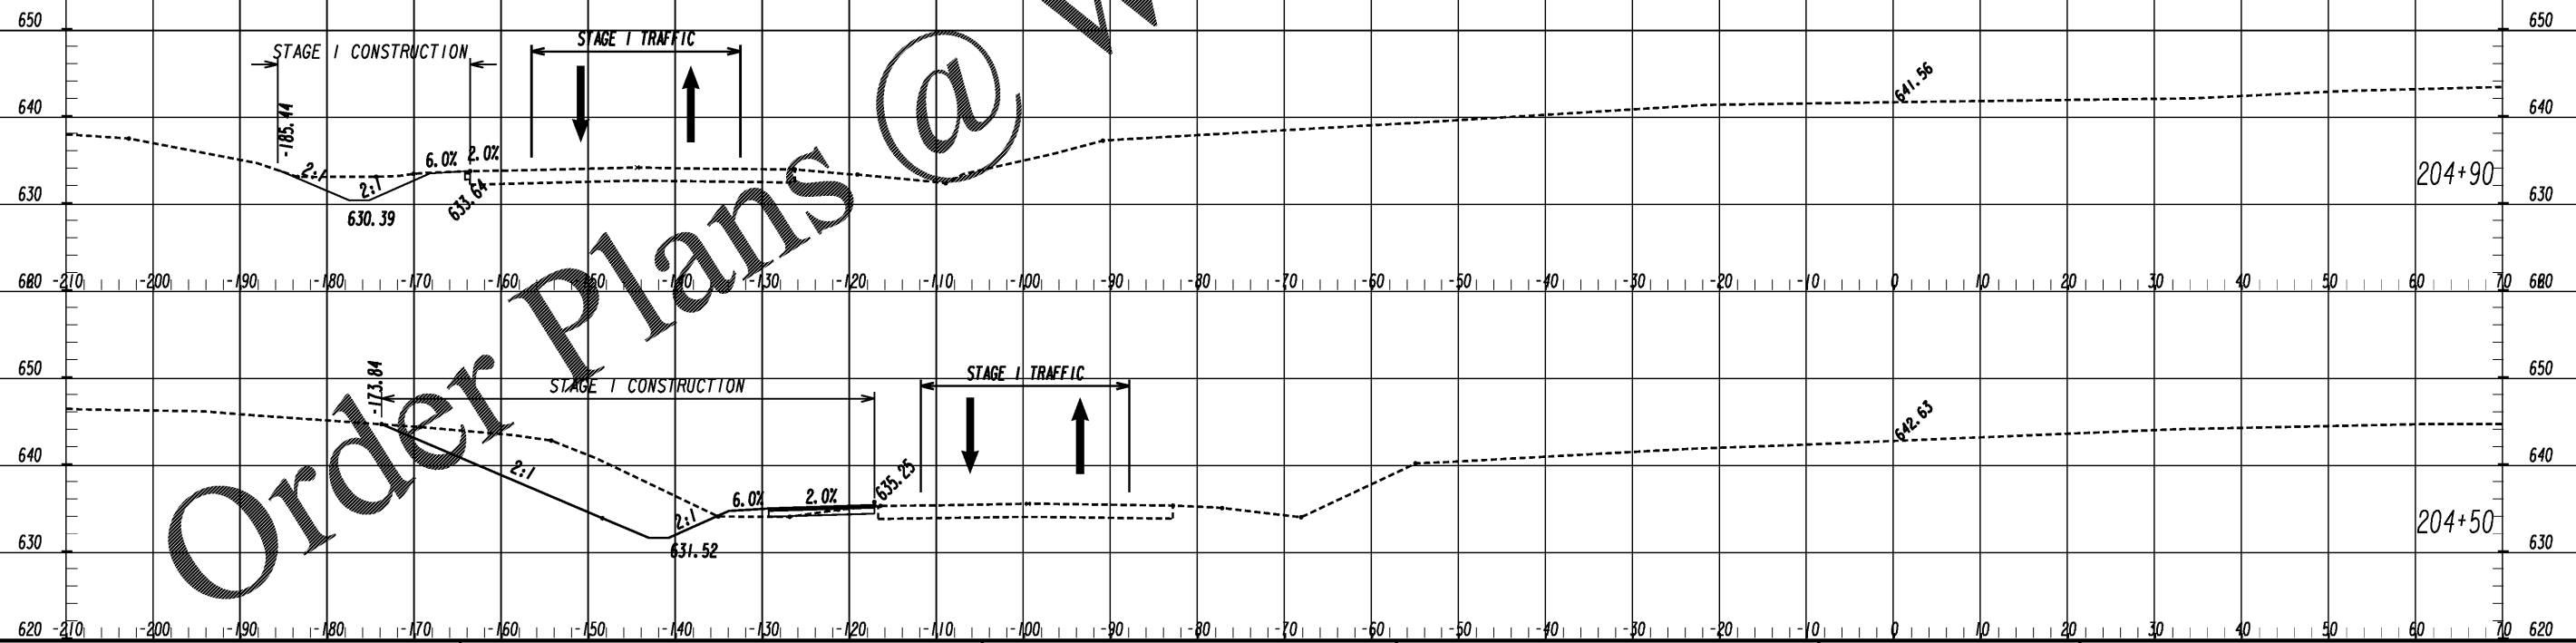

Kimley»Horn

Engineering, Planning, and Environmental Consultants
Suite 350, 3930 East Jones Bridge Road
Peachtree Corners, Georgia 30092

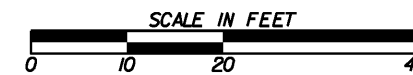

REVISION DATES

CONSTRUCTION STAGING X-SECTION
I-85 @ SR 18 & SR 18 @ SR 103

STAGE 1 - SR 103

CHECKED:	DATE:	DRAWING No.
BACKCHECKED:	DATE:	19-0036
CORRECTED:	DATE:	
VERIFIED:	DATE:	