


STAGE 2

1. MAINTAIN EXISTING SPEED LIMIT FOR SR 18.
2. RECONFIGURE TRAFFIC TO OPERATE WITH TWO LANES AND SHOWN ON PLANS.
3. THE CONTRACTOR IS TO MAINTAIN ACCESS TO ALL PARCELS.
4. THE CONTRACTOR IS TO MAINTAIN POSITIVE DRAINAGE.
5. CONSTRUCT SR 18 LT AS SHOWN ON PLANS AND SR 18 RT STA 43+50 TO STA 46+00.
6. CONSTRUCT DRAINAGE AS SHOWN ON PLANS.
7. INSTALL TEMPORARY BARRIER RT AND LT AS SHOWN ON PLANS.

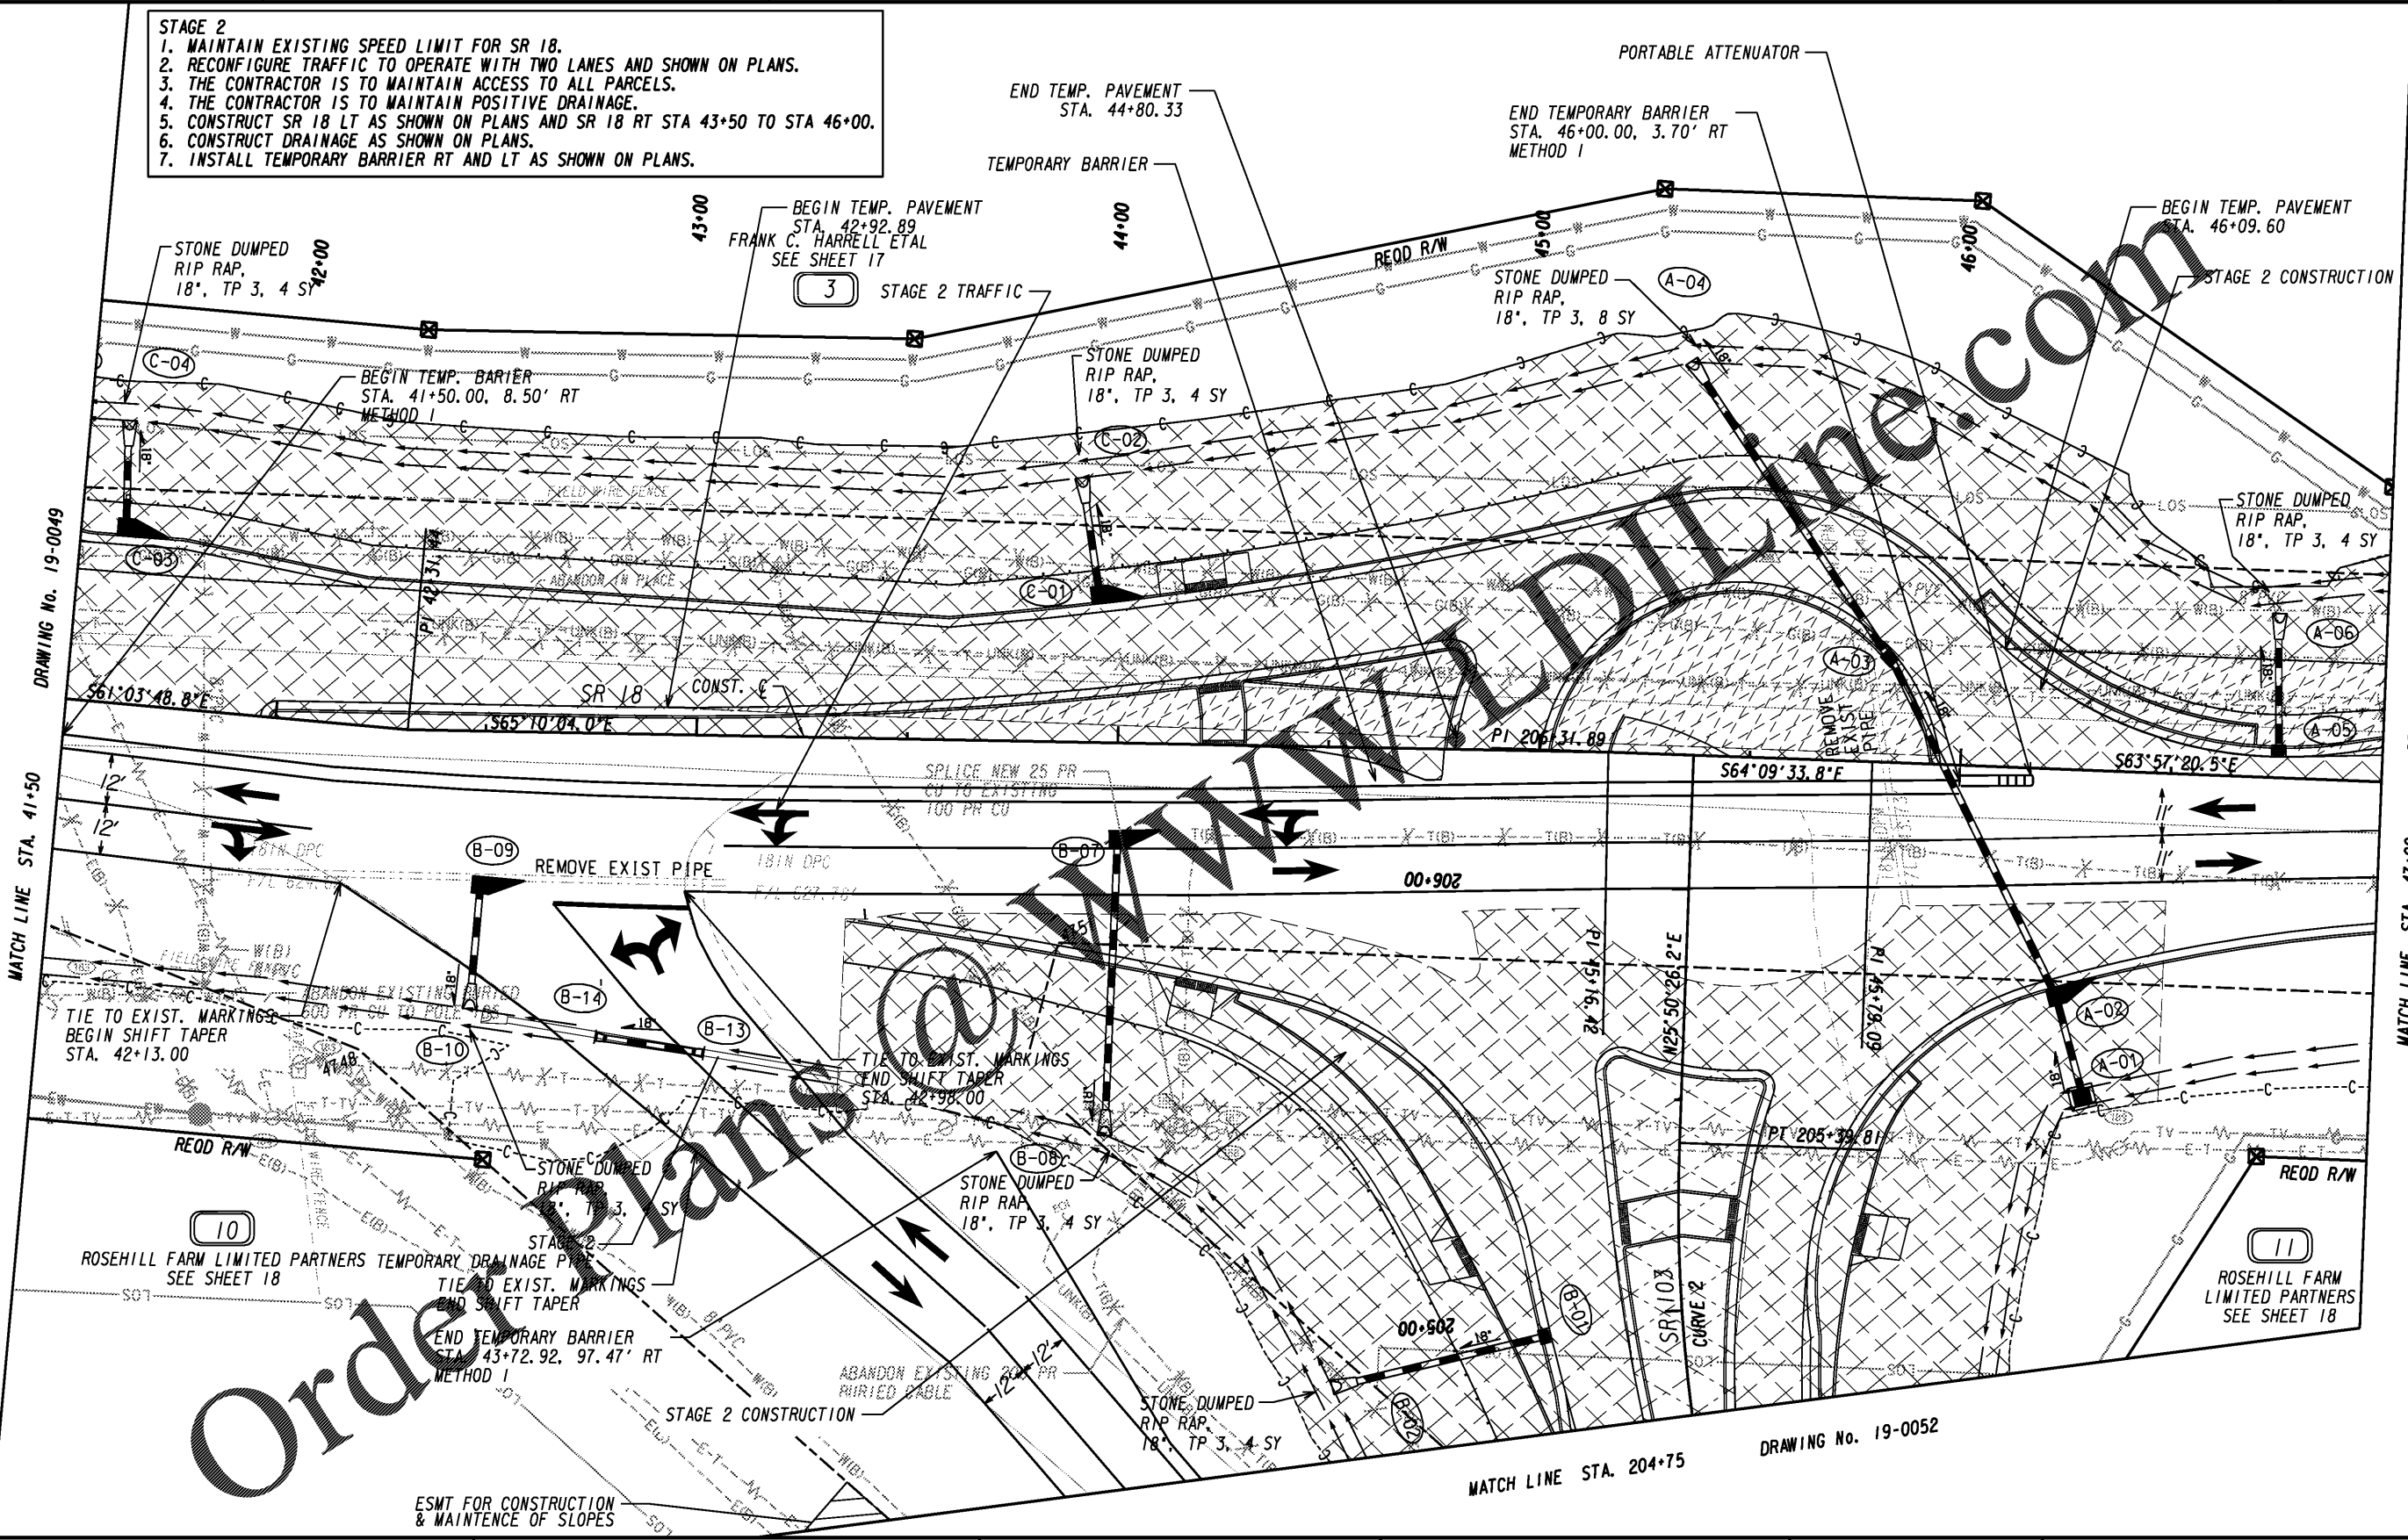

DRAWING No. 19-0051
MATCH LINE STA. 47+00

DRAWING No. 19-0049

MATCH LINE STA. 41+50

MATCH LINE STA. 204+75
DRAWING No. 19-0052

Order Plans.com

LEGEND

PAVEMENT REMOVAL	
TEMPORARY CONSTRUCTION PAVEMENT	
PERMANENT CONSTRUCTION	
CONCRETE MEDIAN CONSTRUCTION	
MILL & OVERLAY CONSTRUCTION	
OPEN LANES OF TRAFFIC	

Kimley»Horn

Engineering, Planning, and Environmental Consultants
Suite 350, 3930 East Jones Bridge Road
Peachtree Corners, Georgia 30092



REVISION DATES

CONSTRUCTION STAGING PLAN
1-85 @ SR 18 & SR 18 @ SR 103
STAGE 2

CHECKED:	DATE:	DRAWING No.
BACKCHECKED:	DATE:	19-0050
CORRECTED:	DATE:	
VERIFIED:	DATE:	