


3A

ROSE ROCK HOLDINGS LLC  
SEE SHEET 17

STAGE 3  
SHIFT EB TRAFFIC TO WB LANE ON SR 18; UTILIZE ONE LANE IN EACH DIRECTION  
MAINTAIN ACCESS TO ALL DRIVEWAYS  
CONSTRUCT PERMANENT PAVEMENT AS SHOWN THROUGH 19MM LIFT  
CONSTRUCT DRAINAGE AS SHOWN

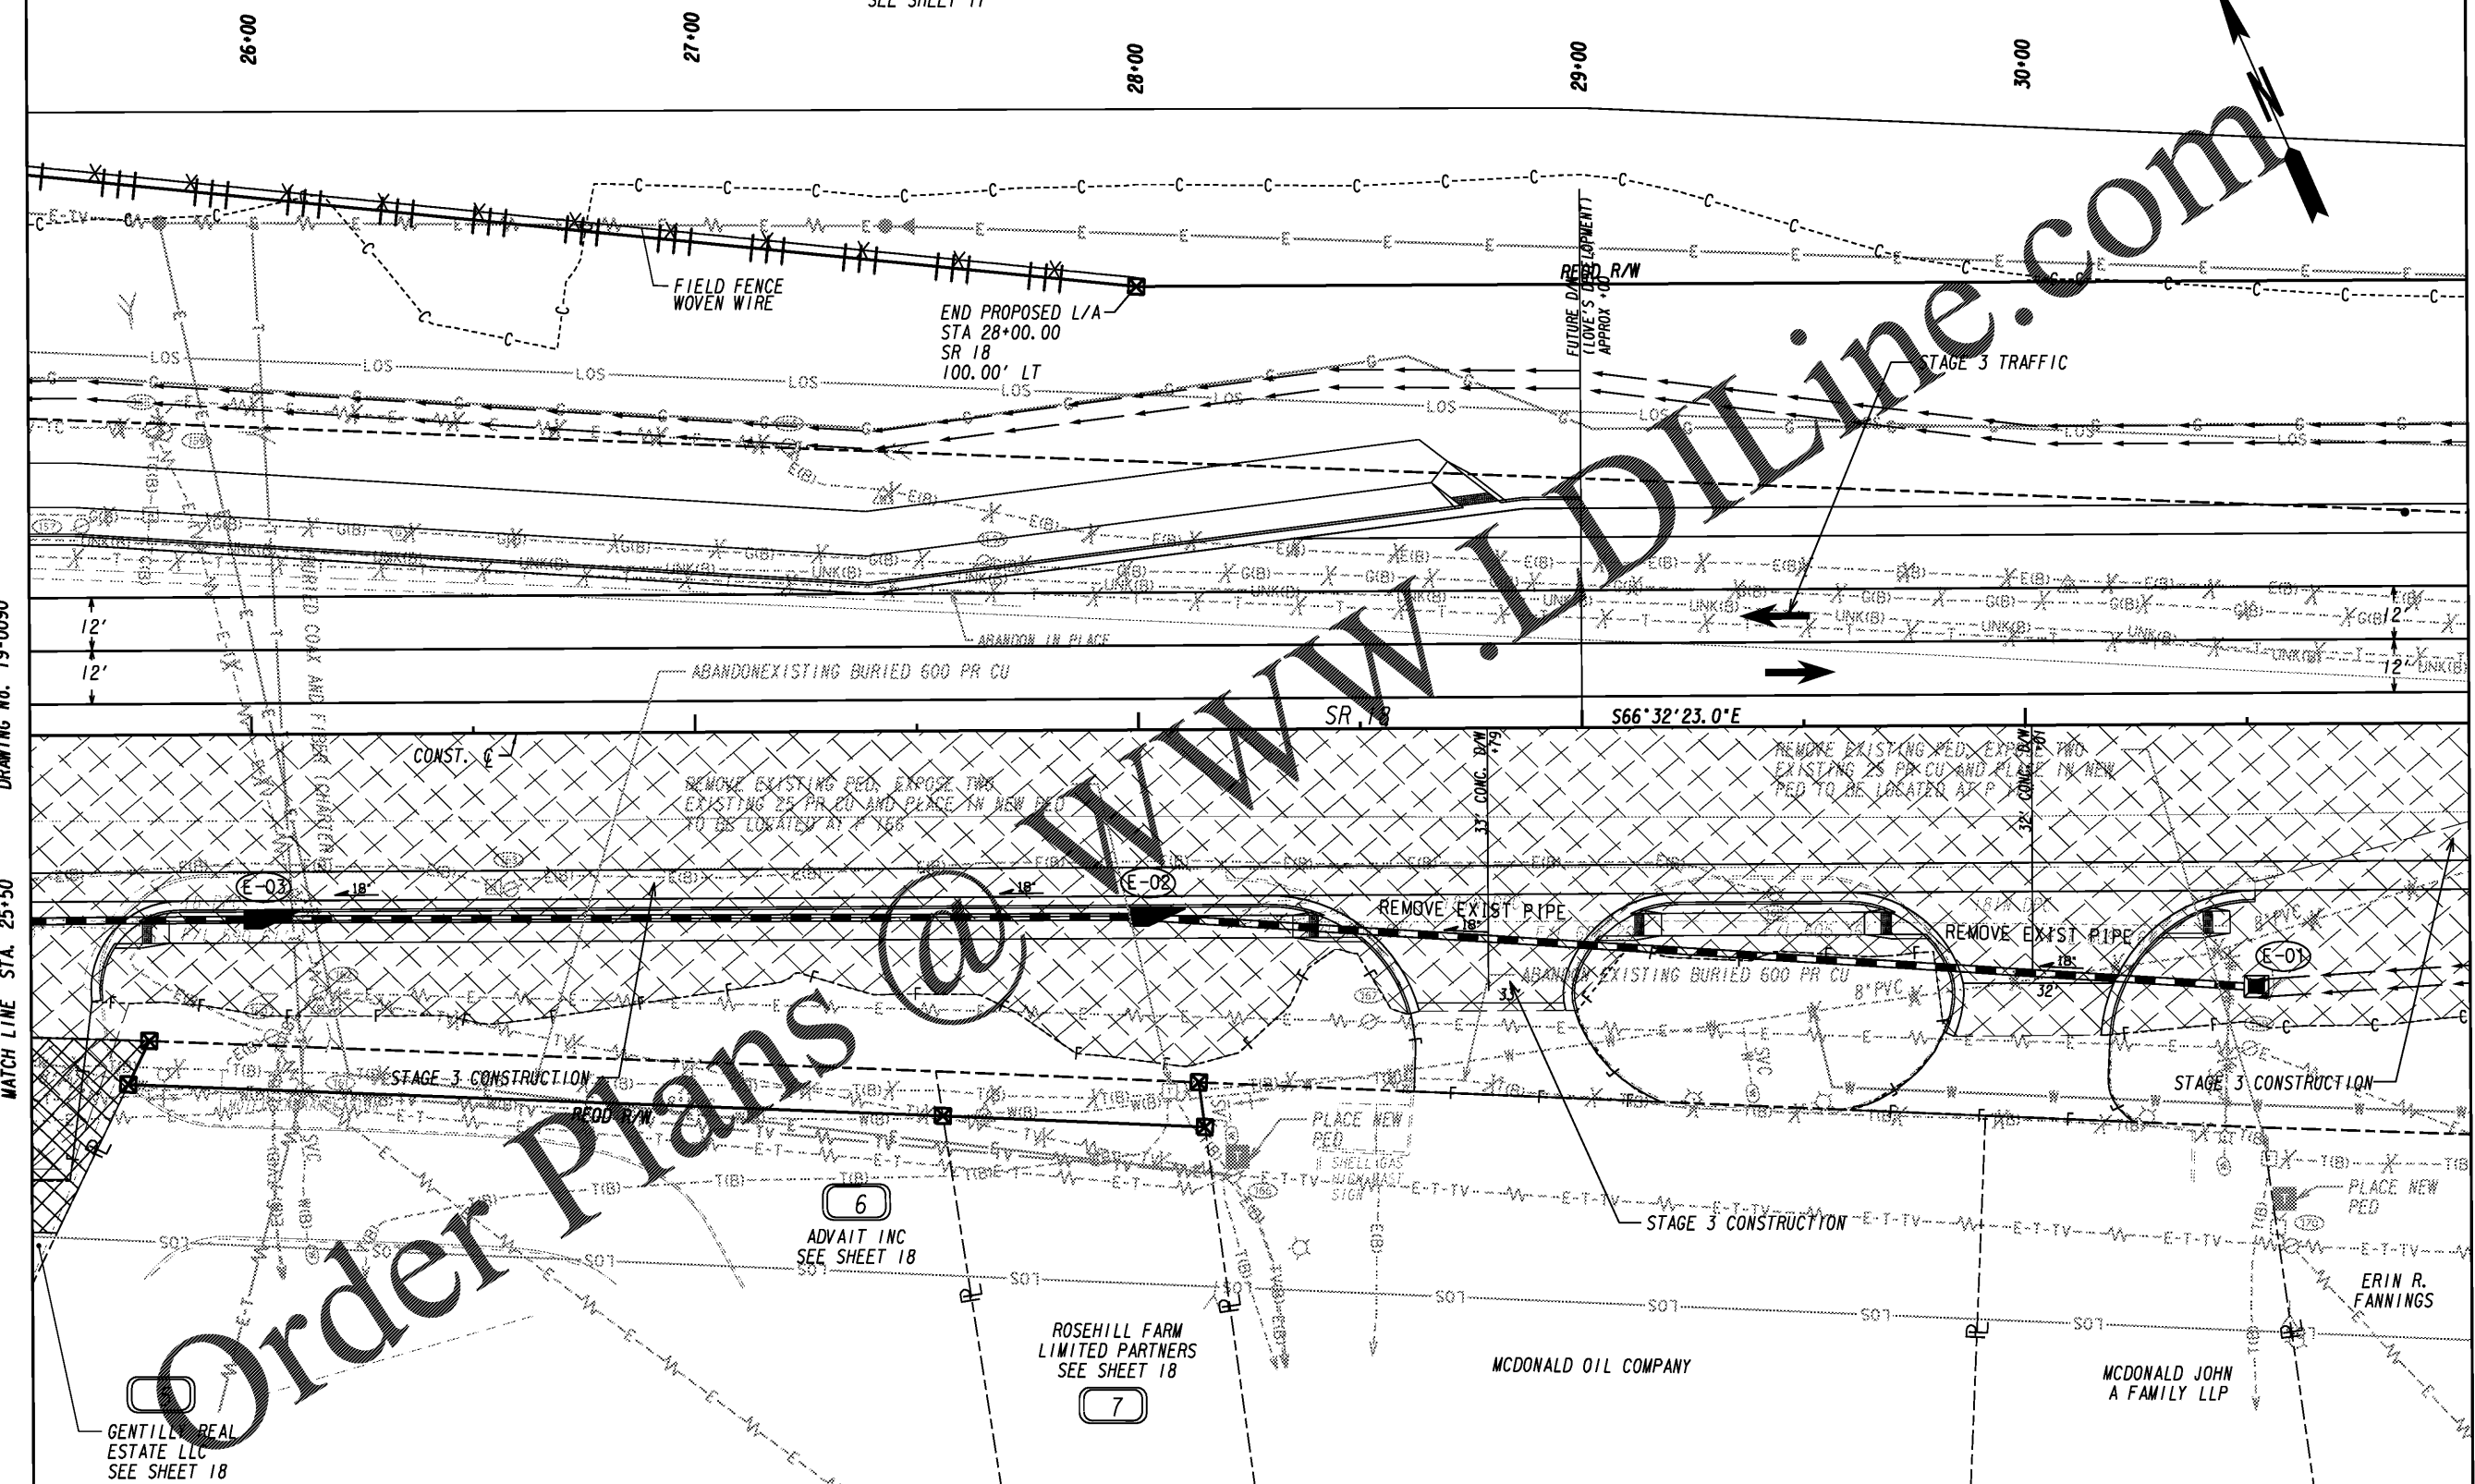

DRAWING No. 19-0090  
MATCH LINE STA. 25+50

DRAWING No. 19-0092  
MATCH LINE STA. 31+00


Order Plans @ [www.dliline.com](http://www.dliline.com)

LEGEND

PAVEMENT REMOVAL	
TEMPORARY CONSTRUCTION PAVEMENT	
PERMANENT CONSTRUCTION	
CONCRETE MEDIAN CONSTRUCTION	
MILL & OVERLAY CONSTRUCTION	
OPEN LANES OF TRAFFIC	

**Kimley»Horn**

Engineering, Planning, and Environmental Consultants  
Suite 350, 3930 East Jones Bridge Road  
Peachtree Corners, Georgia 30092

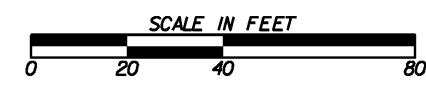

REVISION DATES

NO.	DATE	DESCRIPTION

CONSTRUCTION STAGING PLAN  
I-85 @ SR 18 & SR 18 @ SR 103  
STAGE 3

CHECKED:	DATE:	DRAWING No.
BACKCHECKED:	DATE:	19-0091
CORRECTED:	DATE:	
VERIFIED:	DATE:	