


3
FRANK C. HARRELL ETAL
SEE SHEET 17

DRAWING No. 19-0092
MATCH LINE STA. 36+50

DRAWING No. 19-0094
MATCH LINE STA. 41+50

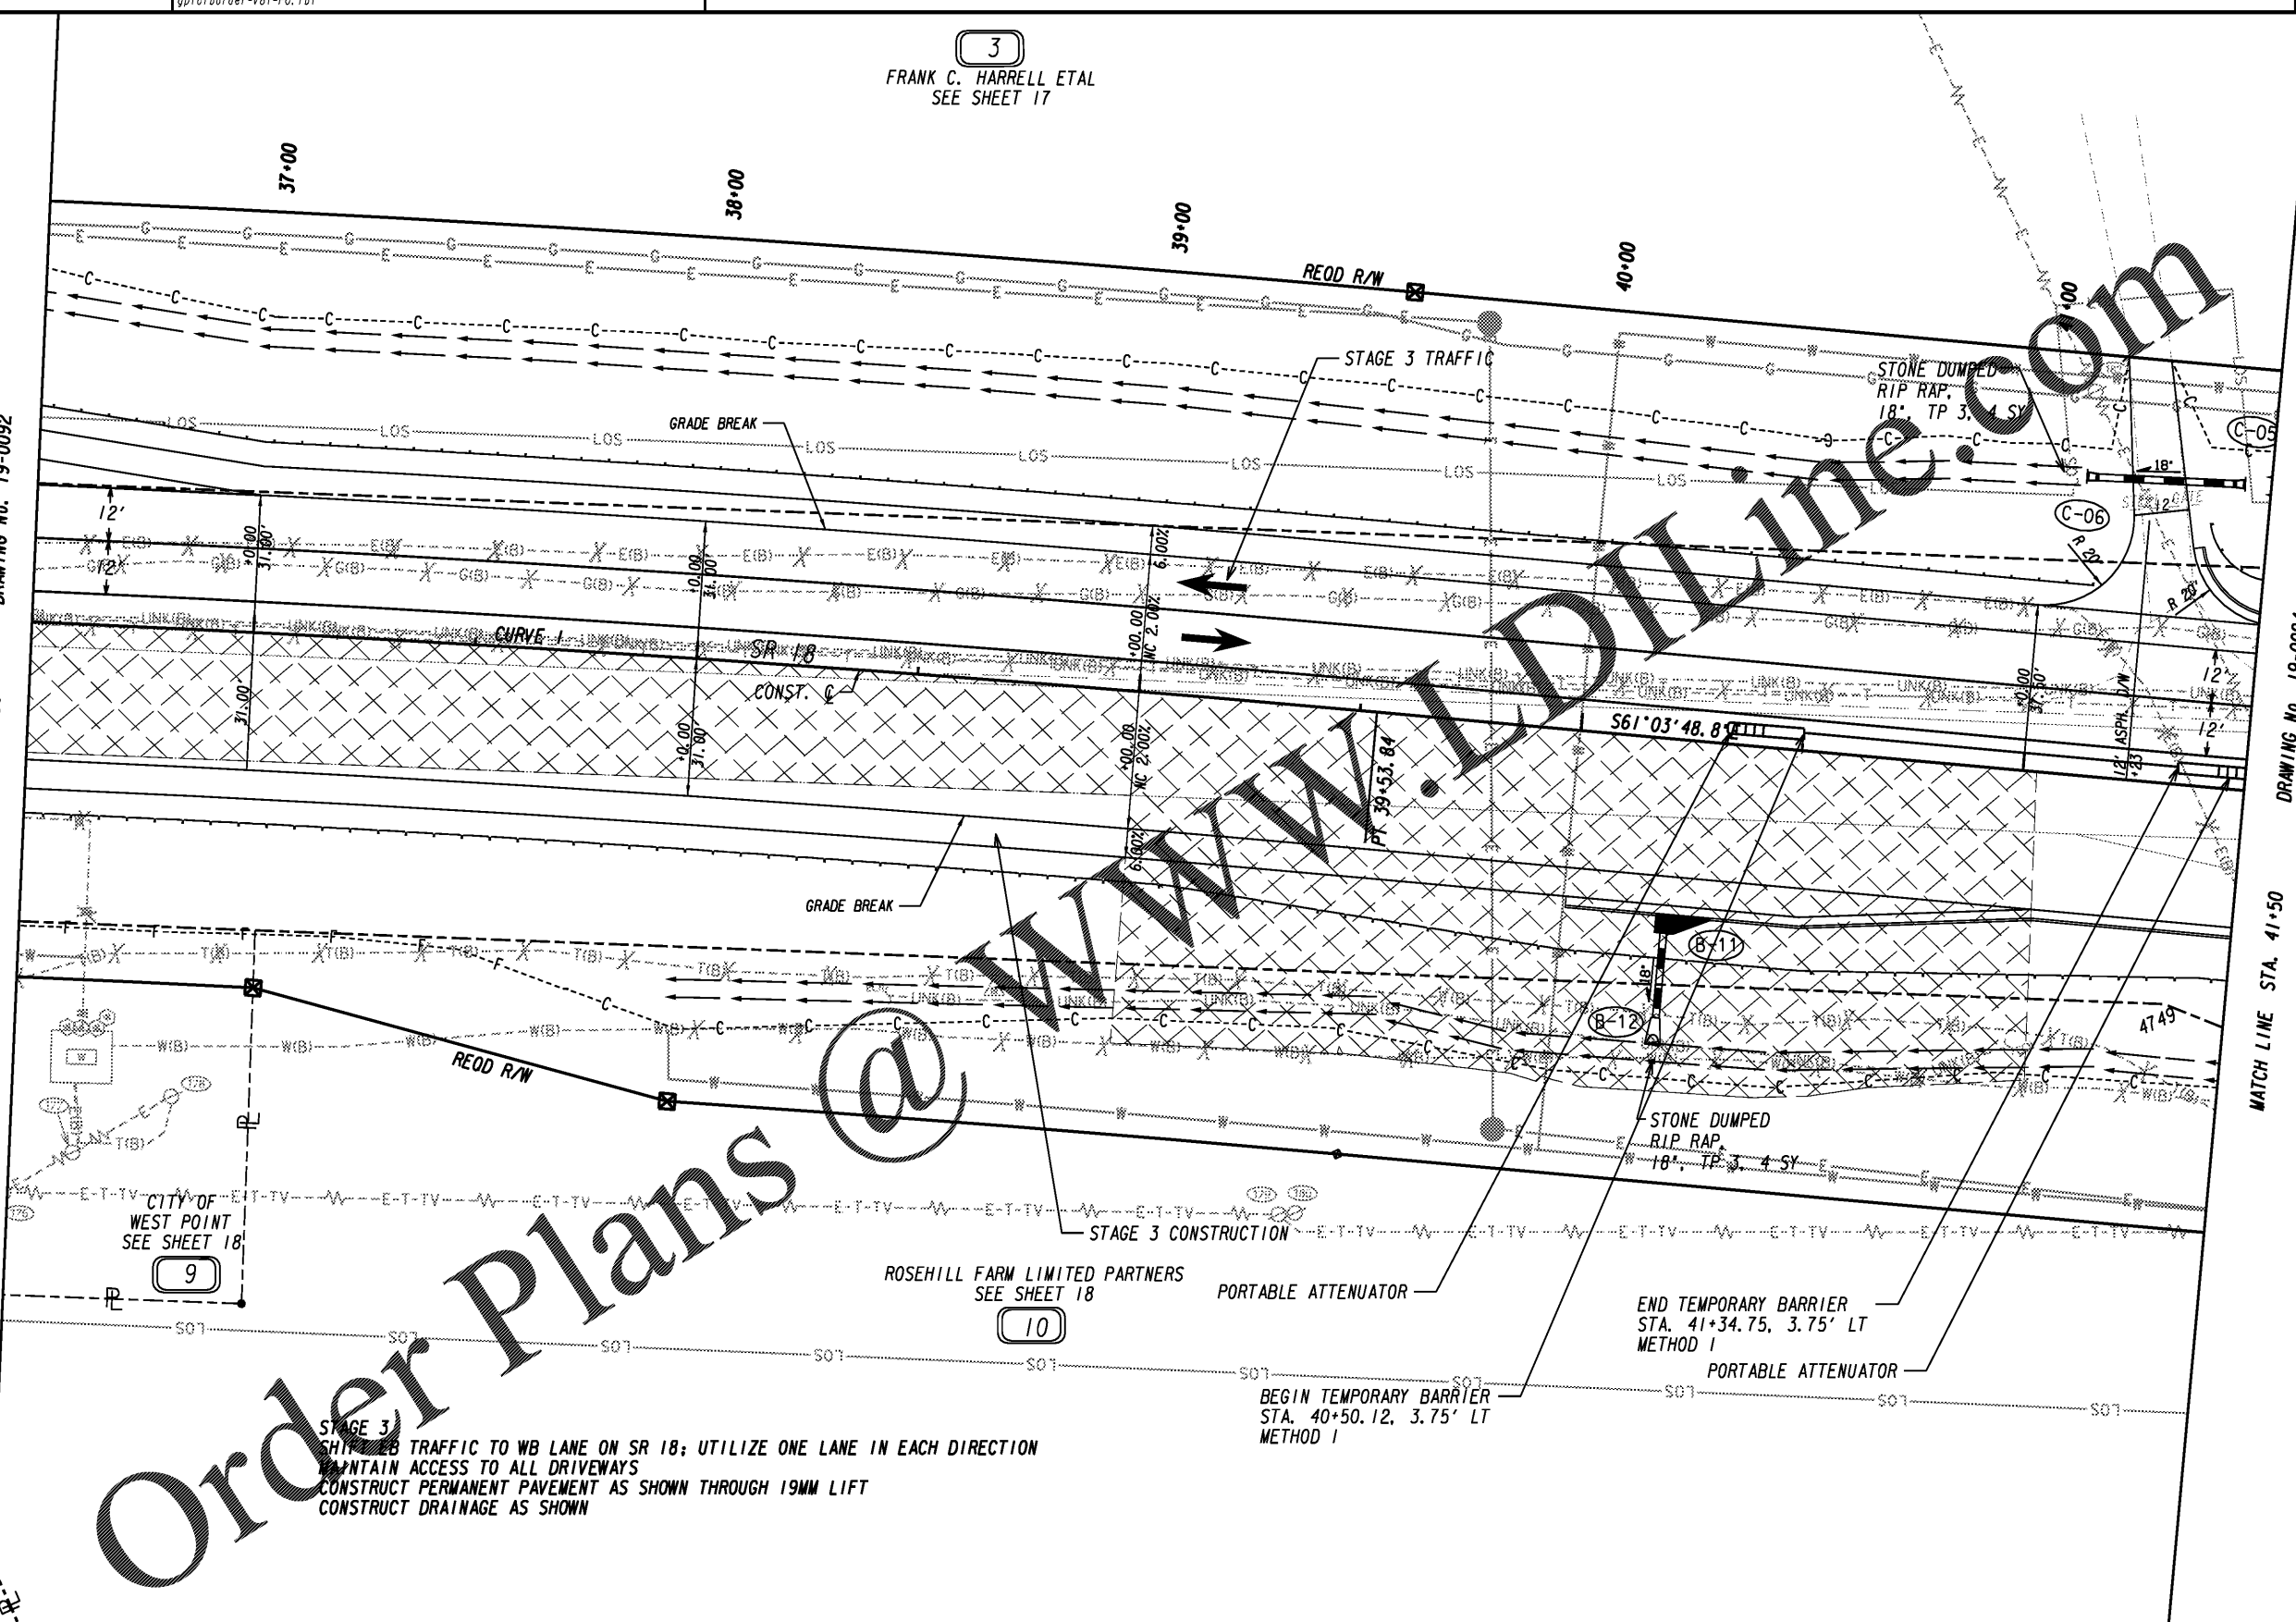

Order Plans @ www.IDIline.com


STAGE 3
SHIFT EB TRAFFIC TO WB LANE ON SR 18; UTILIZE ONE LANE IN EACH DIRECTION
MAINTAIN ACCESS TO ALL DRIVEWAYS
CONSTRUCT PERMANENT PAVEMENT AS SHOWN THROUGH 19MM LIFT
CONSTRUCT DRAINAGE AS SHOWN

LEGEND

PAVEMENT REMOVAL	
TEMPORARY CONSTRUCTION PAVEMENT	
PERMANENT CONSTRUCTION	
CONCRETE MEDIAN CONSTRUCTION	
MILL & OVERLAY CONSTRUCTION	
OPEN LANES OF TRAFFIC	

Kimley»Horn

Engineering, Planning, and Environmental Consultants
Suite 350, 3930 East Jones Bridge Road
Peachtree Corners, Georgia 30092

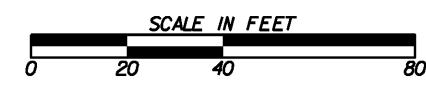

REVISION DATES

NO.	DATE	DESCRIPTION

CONSTRUCTION STAGING PLAN
I-85 @ SR 18 & SR 18 @ SR 103
STAGE 3

CHECKED:	DATE:	DRAWING No.
BACKCHECKED:	DATE:	19-0093
CORRECTED:	DATE:	
VERIFIED:	DATE:	