


ESA - PERENNIAL STREAM PSI
SEE GENERAL NOTES 'ENVIRONMENTAL
RESOURCES' IMPACT TABLE
FOR CONSTRUCTION RESTRICTIONS

STAGE 3
MAINTAIN SINGLE LANE ON SB EXIT RAMP; USE THE NEW BYPASS LANE PAVEMENT
CONSTRUCT PERMANENT PAVEMENT AS SHOWN THROUGH 19MM LIFT
REMOVE ANY EXISTING PAVEMENT LEFT OVER AND GRADE TO DRAIN

FRANK C. HARRELL ETAL
SEE SHEET 17

END PROPOSED L/A
BEGIN EXISTING L/A
STA 406+50.00
SB EXIT RAMP

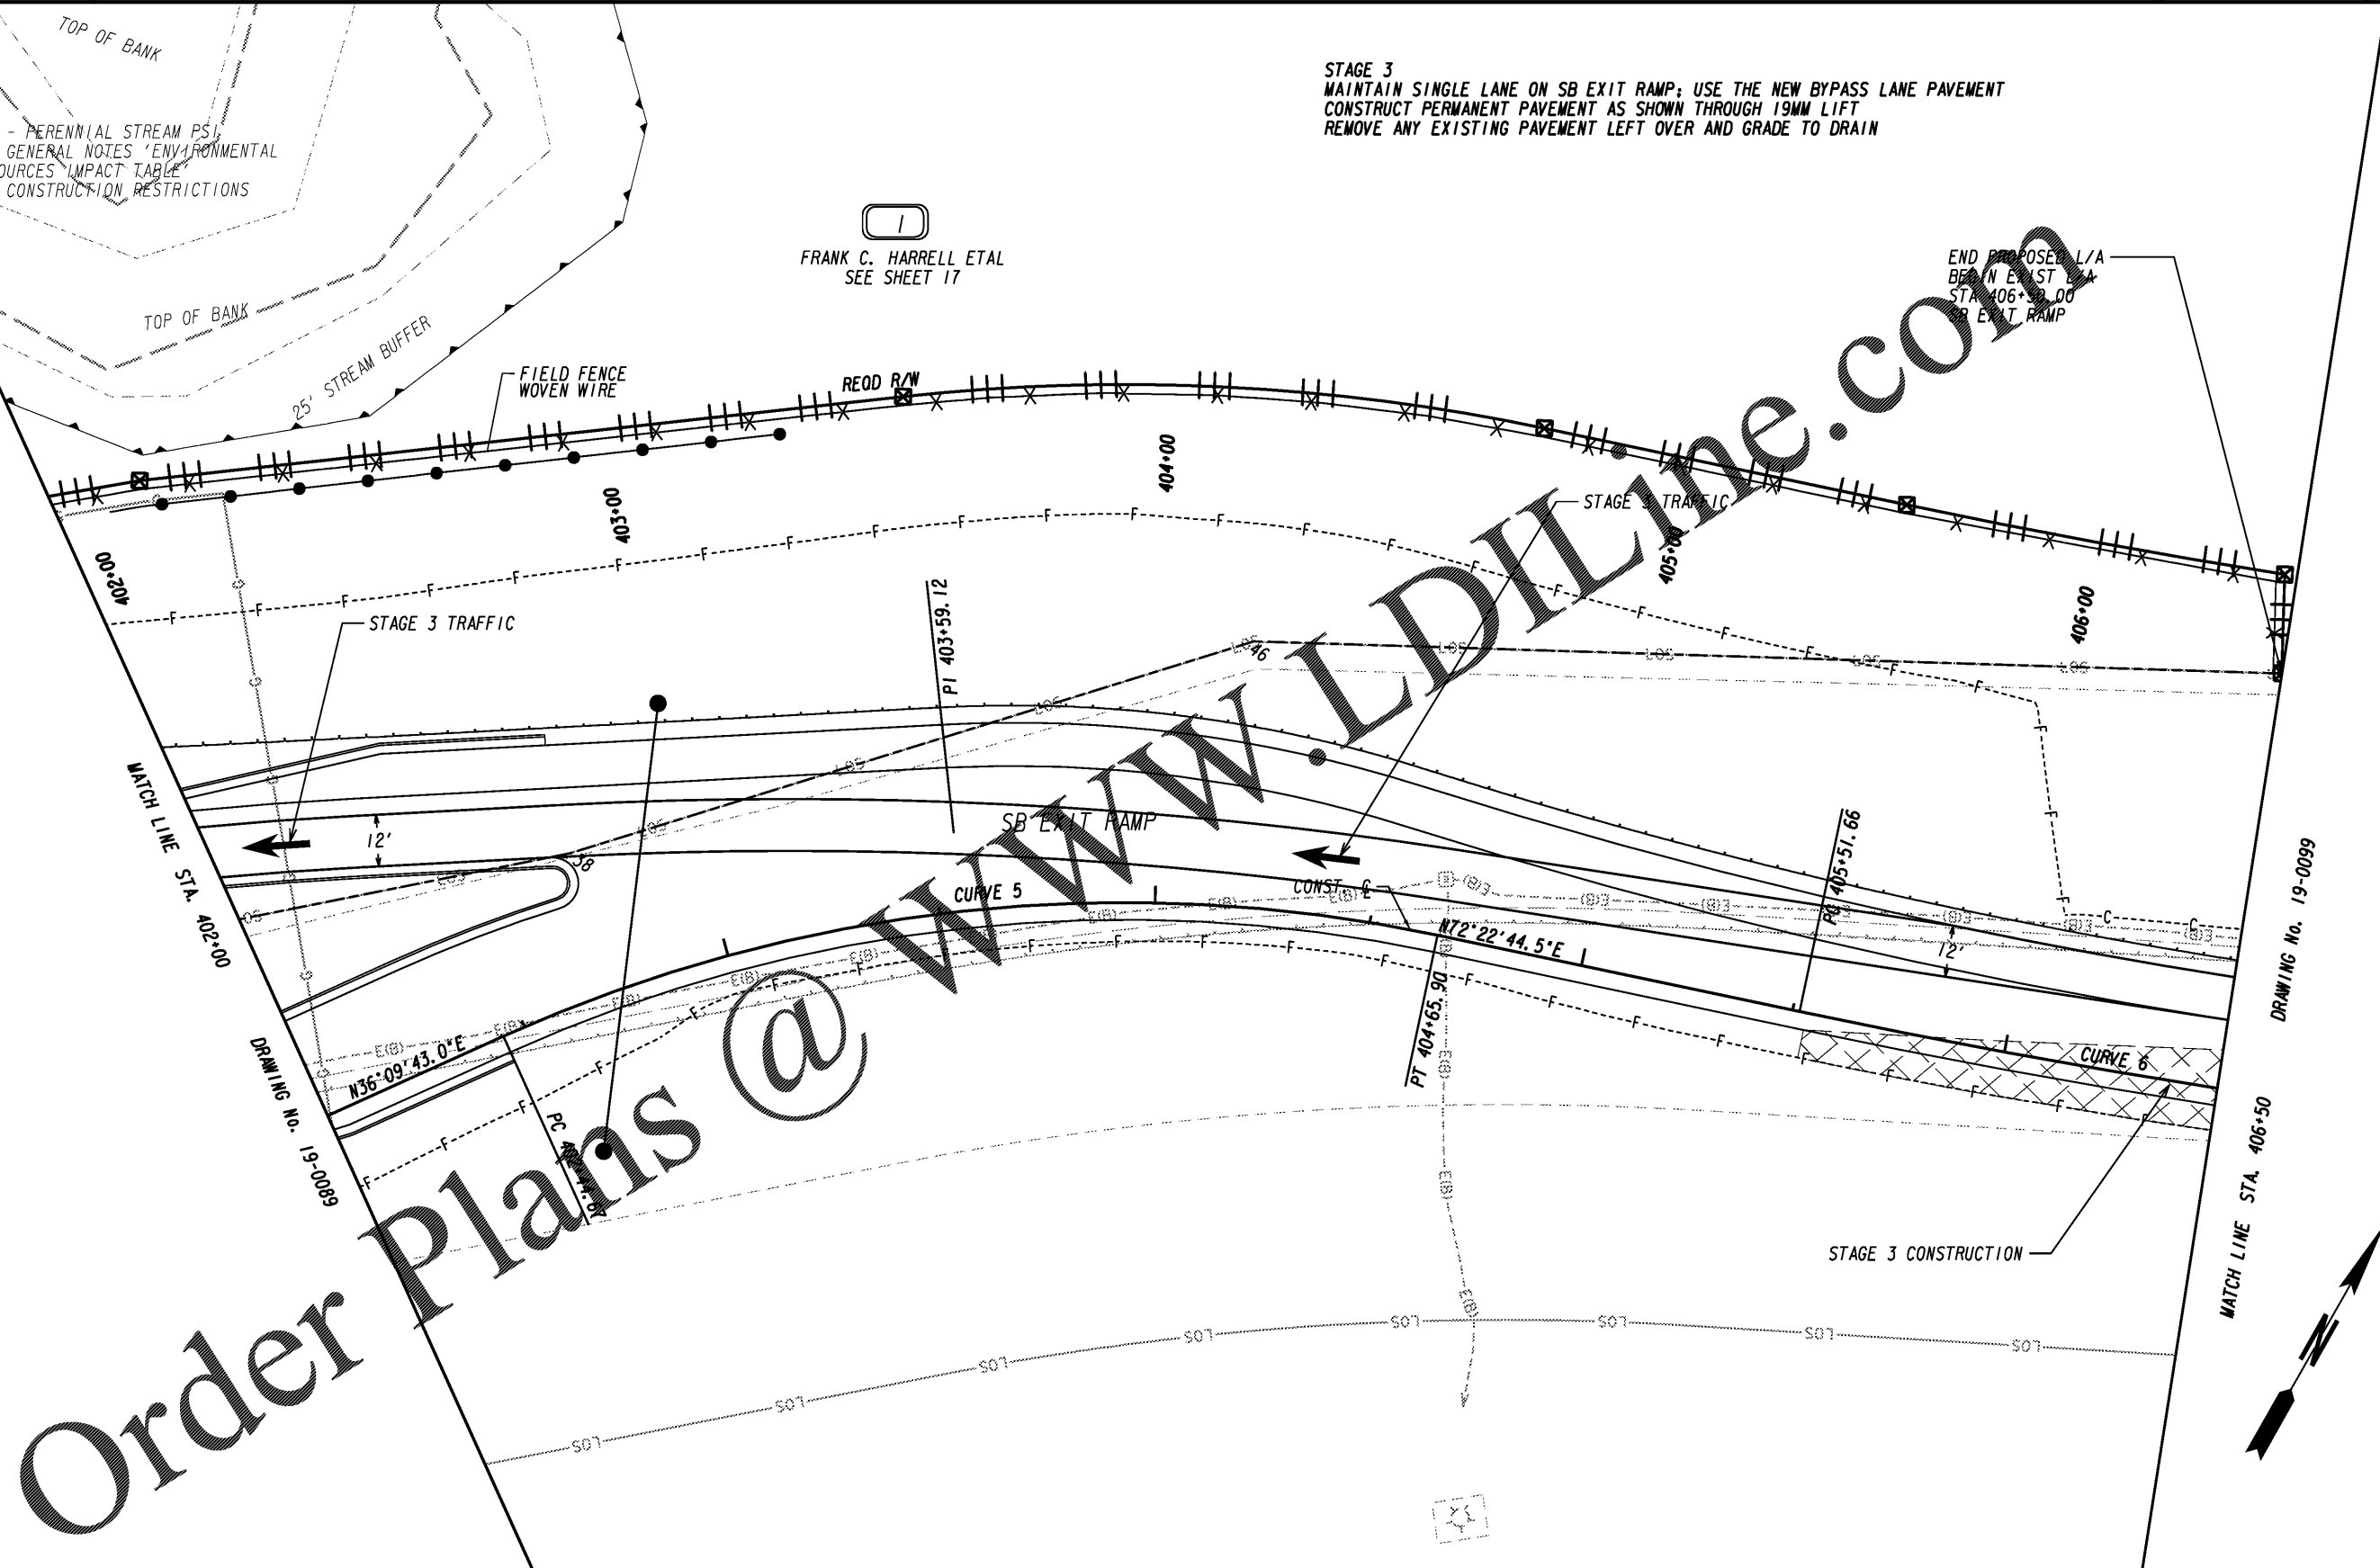


Order Plans @

WWW.LDILLINE.COM

LEGEND

PAVEMENT REMOVAL	
TEMPORARY CONSTRUCTION PAVEMENT	
PERMANENT CONSTRUCTION	
CONCRETE MEDIAN CONSTRUCTION	
MILL & OVERLAY CONSTRUCTION	
OPEN LANES OF TRAFFIC	

Kimley»Horn
Engineering, Planning, and Environmental Consultants
Suite 350, 3930 East Jones Bridge Road
Peachtree Corners, Georgia 30092

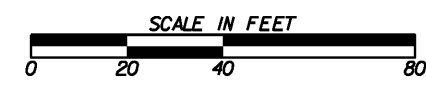

REVISION DATES	

CONSTRUCTION STAGING PLAN			
1-85 @ SR 18 & SR 18 @ SR 103			
STAGE 3			
CHECKED:	DATE:	DRAWING No.	
BACKCHECKED:	DATE:	19-0098	
CORRECTED:	DATE:		
VERIFIED:	DATE:		