

FRANK C. HARRELL ETAL  
SEE SHEET 17

WWW.LDILine.com

Order Plans

DRAWING No. 19-0098


MATCH LINE STA. 406+50

PI 406+87.58

PT 408+23.01

P.C. 408+97.76

P.I. 411+00.28

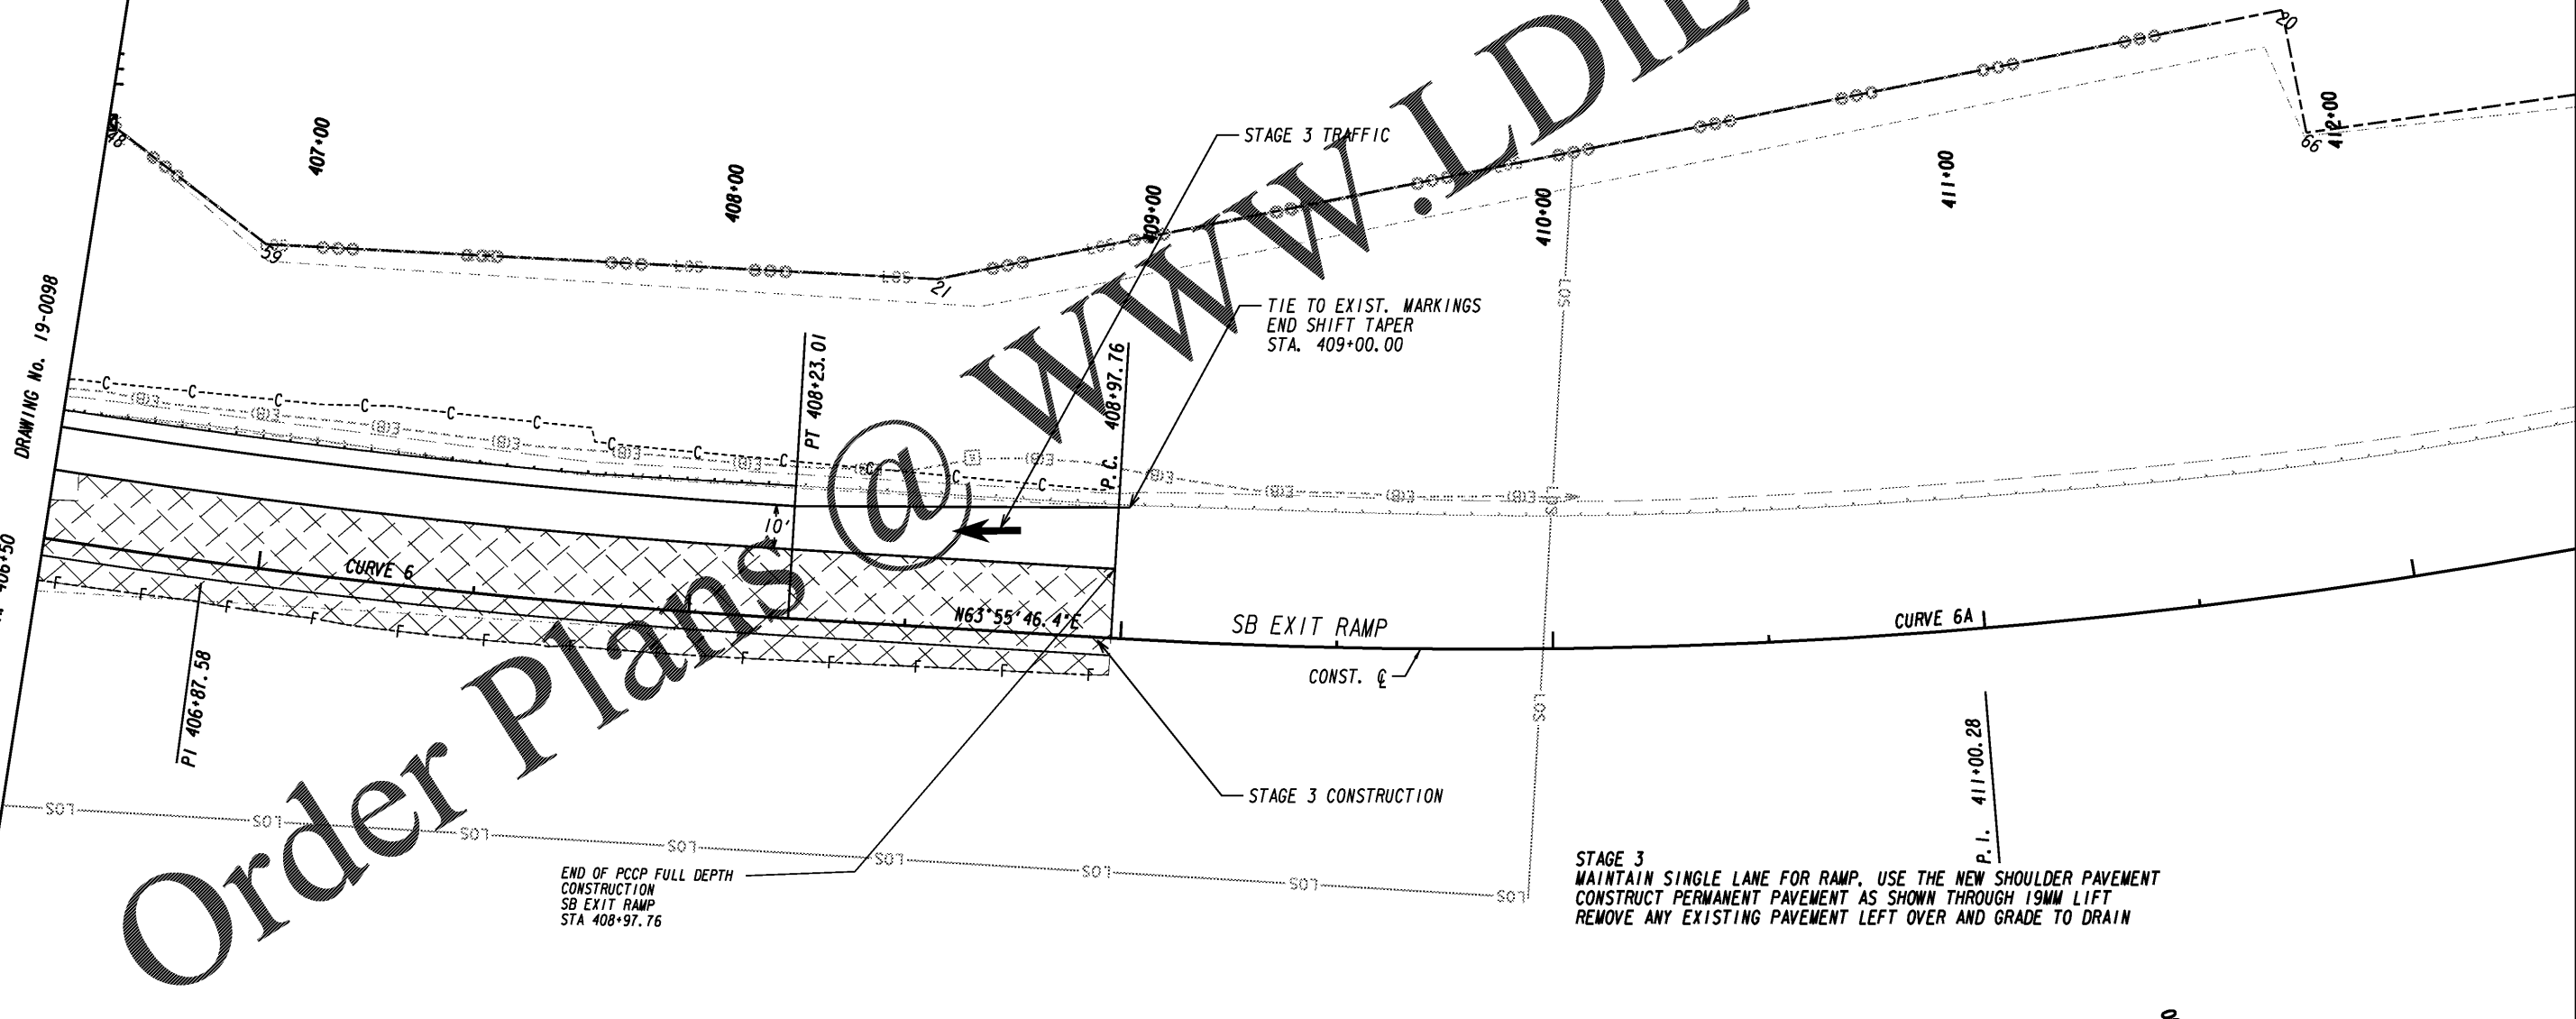

END OF PCCP FULL DEPTH  
CONSTRUCTION  
SB EXIT RAMP  
STA 408+97.76

STAGE 3  
MAINTAIN SINGLE LANE FOR RAMP. USE THE NEW SHOULDER PAVEMENT  
CONSTRUCT PERMANENT PAVEMENT AS SHOWN THROUGH 19MM LIFT  
REMOVE ANY EXISTING PAVEMENT LEFT OVER AND GRADE TO DRAIN

LEGEND

PAVEMENT REMOVAL	
TEMPORARY CONSTRUCTION PAVEMENT	
PERMANENT CONSTRUCTION	
CONCRETE MEDIAN CONSTRUCTION	
MILL & OVERLAY CONSTRUCTION	
OPEN LANES OF TRAFFIC	

**Kimley»Horn**  
Engineering, Planning, and Environmental Consultants  
Suite 350, 3930 East Jones Bridge Road  
Peachtree Corners, Georgia 30092



REVISION DATES	

<b>CONSTRUCTION STAGING PLAN</b>		
<b>1-85 @ SR 18 &amp; SR 18 @ SR 103</b>		
<b>STAGE 3</b>		
CHECKED:	DATE:	DRAWING No.
BACKCHECKED:	DATE:	19-0099
CORRECTED:	DATE:	
VERIFIED:	DATE:	