


STAGE 3
 MAINTAIN SINGLE LANE FOR NB EXIT RAMP; USE THE NEW SHOULDER AND BYPASS LANE PAVEMENT
 CONSTRUCT PERMANENT PAVEMENT AS SHOWN THROUGH 19 MM LIFT
 REMOVE ANY EXISTING PAVEMENT LEFT OVER AND GRADE TO DRAIN

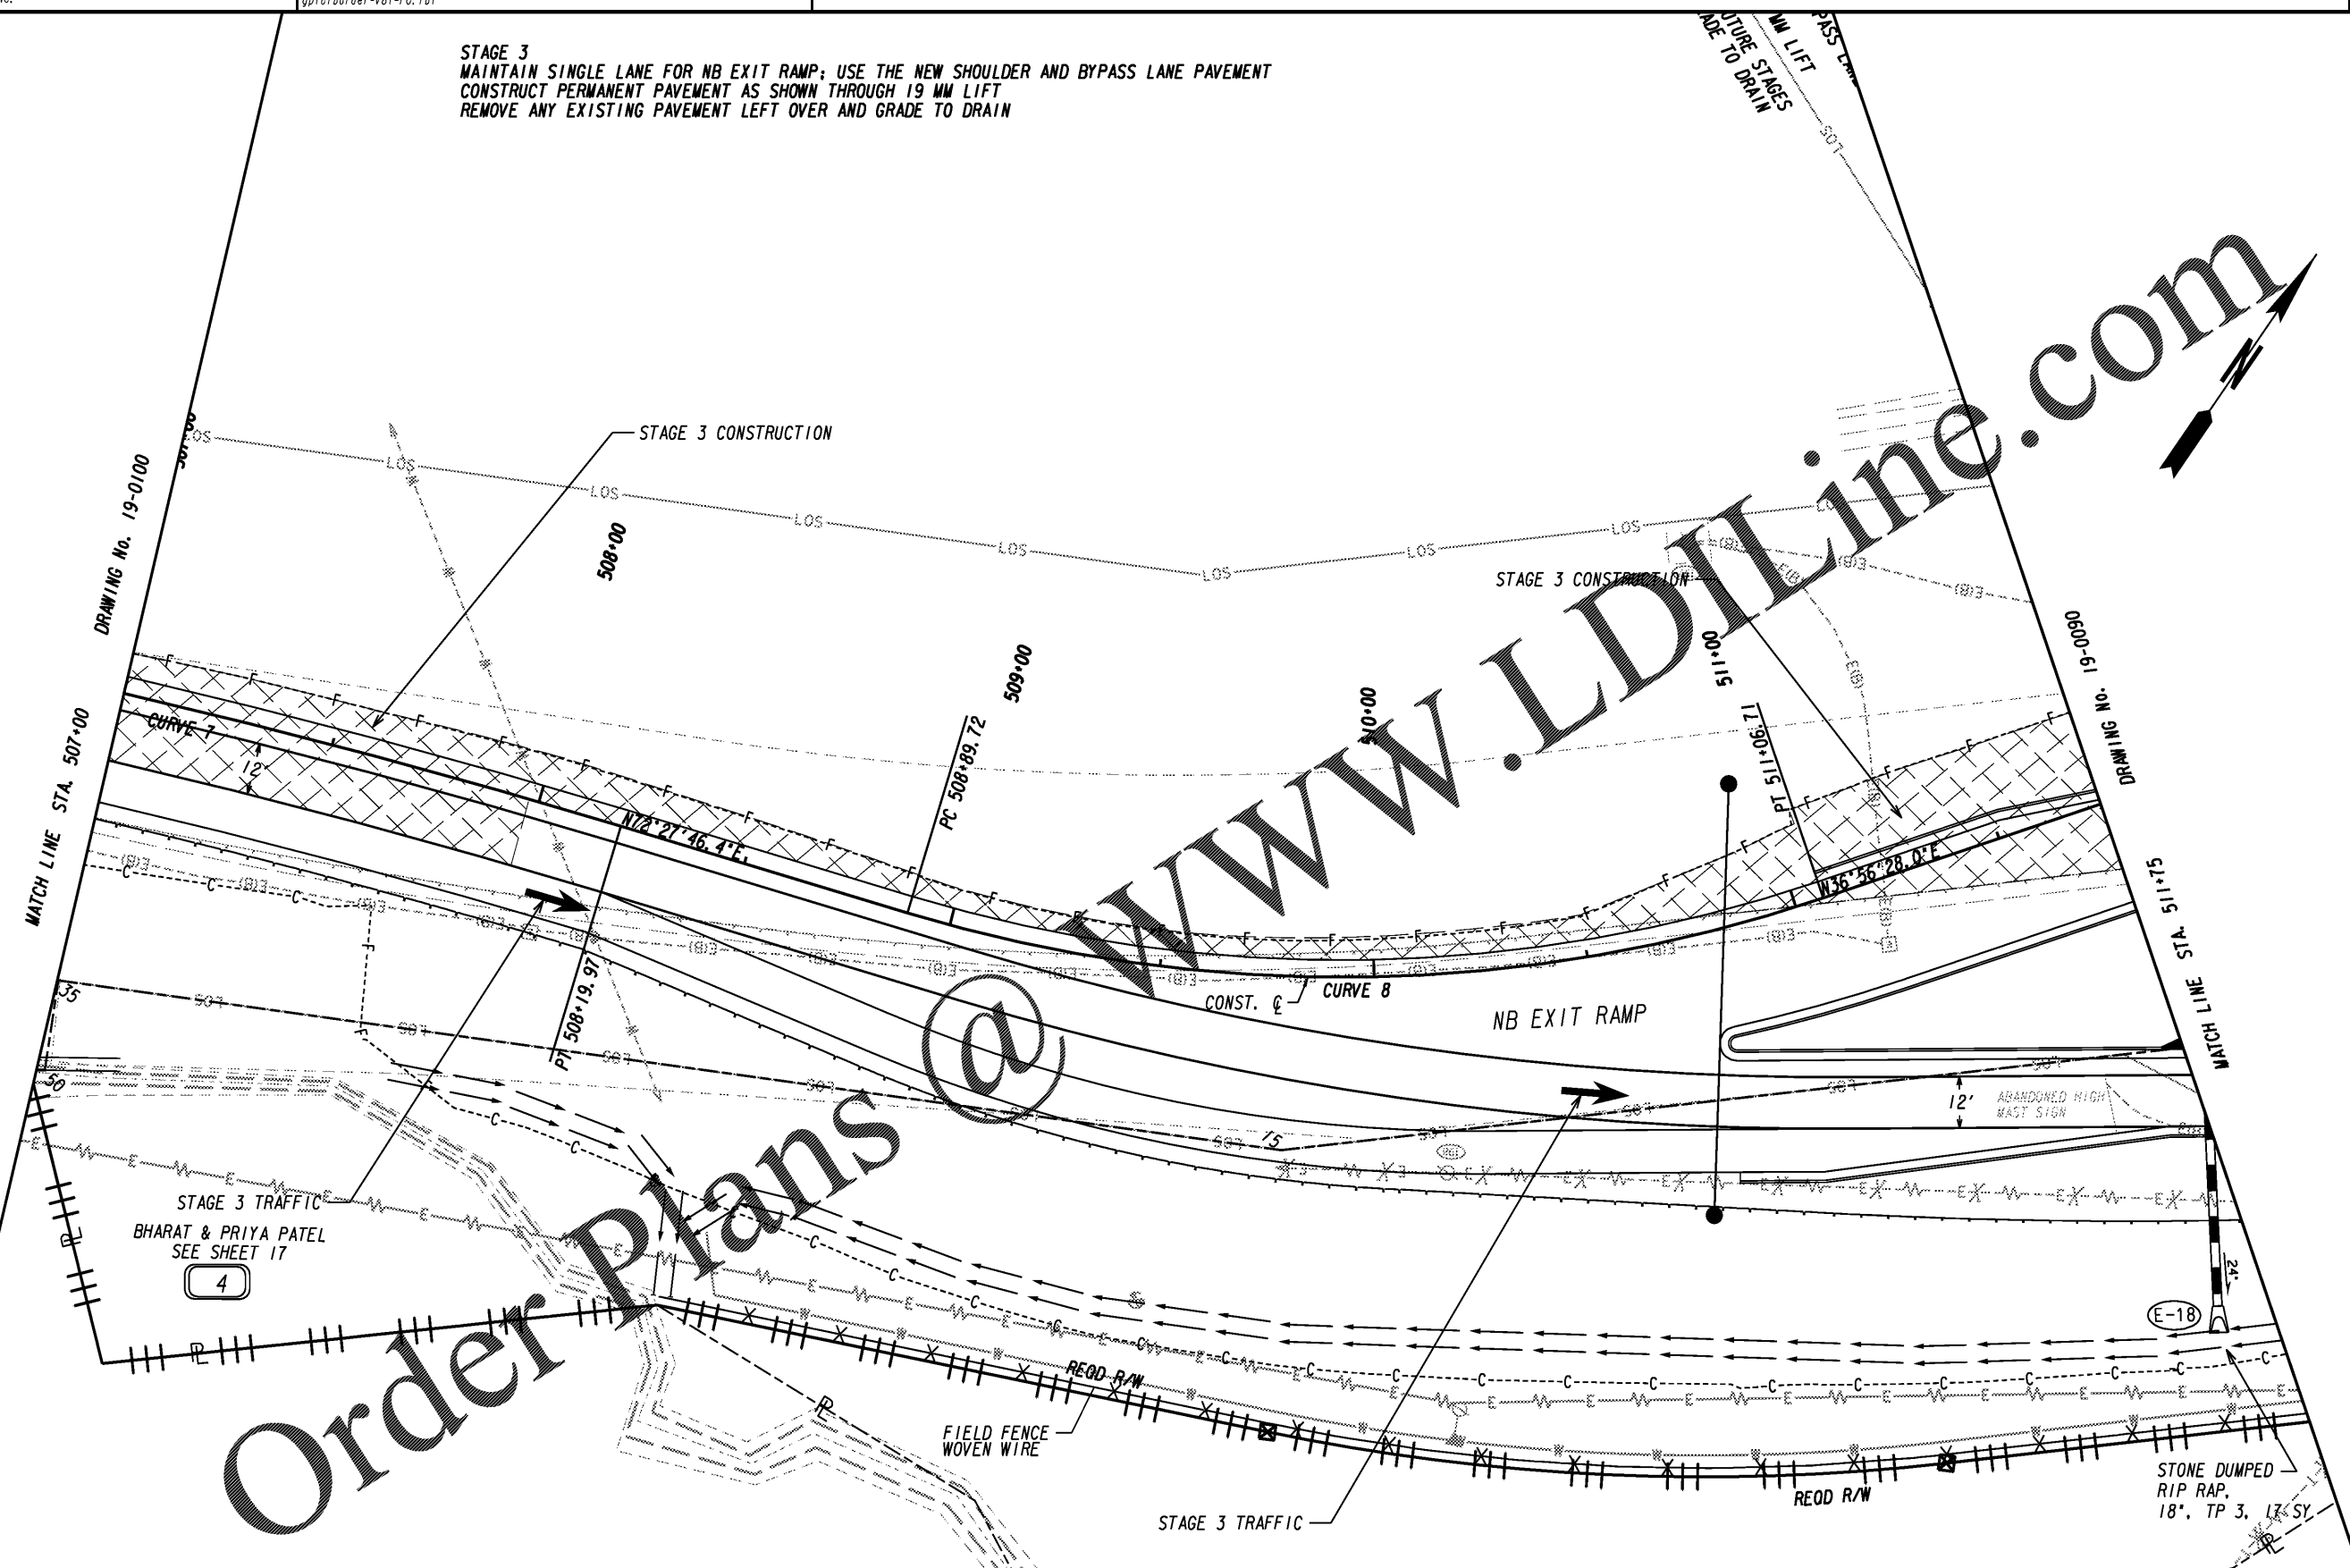

Order Plans @

WWW.LDILine.com

STAGE 3 TRAFFIC
 BHARAT & PRIYA PATEL
 SEE SHEET 17

4


E-18

STONE DUMPED
 RIP RAP,
 18', TP 3, 17 SY

LEGEND

PAVEMENT REMOVAL	
TEMPORARY CONSTRUCTION PAVEMENT	
PERMANENT CONSTRUCTION	
CONCRETE MEDIAN CONSTRUCTION	
MILL & OVERLAY CONSTRUCTION	
OPEN LANES OF TRAFFIC	

Kimley»Horn
 Engineering, Planning, and Environmental Consultants
 Suite 350, 3930 East Jones Bridge Road
 Peachtree Corners, Georgia 30092

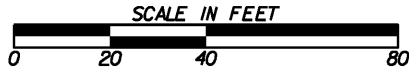

REVISION DATES	

CONSTRUCTION STAGING PLAN			
I-85 @ SR 18 & SR 18 @ SR 103			
STAGE 3			
CHECKED:	DATE:	DRAWING No.	
BACKCHECKED:	DATE:	19-0101	
CORRECTED:	DATE:		
VERIFIED:	DATE:		