


Order Plans @ www.drawing.com

STAGE 3
SHIFT RAMP TRAFFIC TO NEW PAVEMENT
CONSTRUCT PERMANENT PAVEMENT AS SHOWN THROUGH 19MM LIFT
AND ANY SHOULDER WORK NOT DONE IN STAGE 2
REMOVE ANY EXISTING OR TEMPORARY PAVEMENT LEFT OVER AND GRADE TO DRAIN


DRAWING No. 19-0090
MATCH LINE STA. 601+50

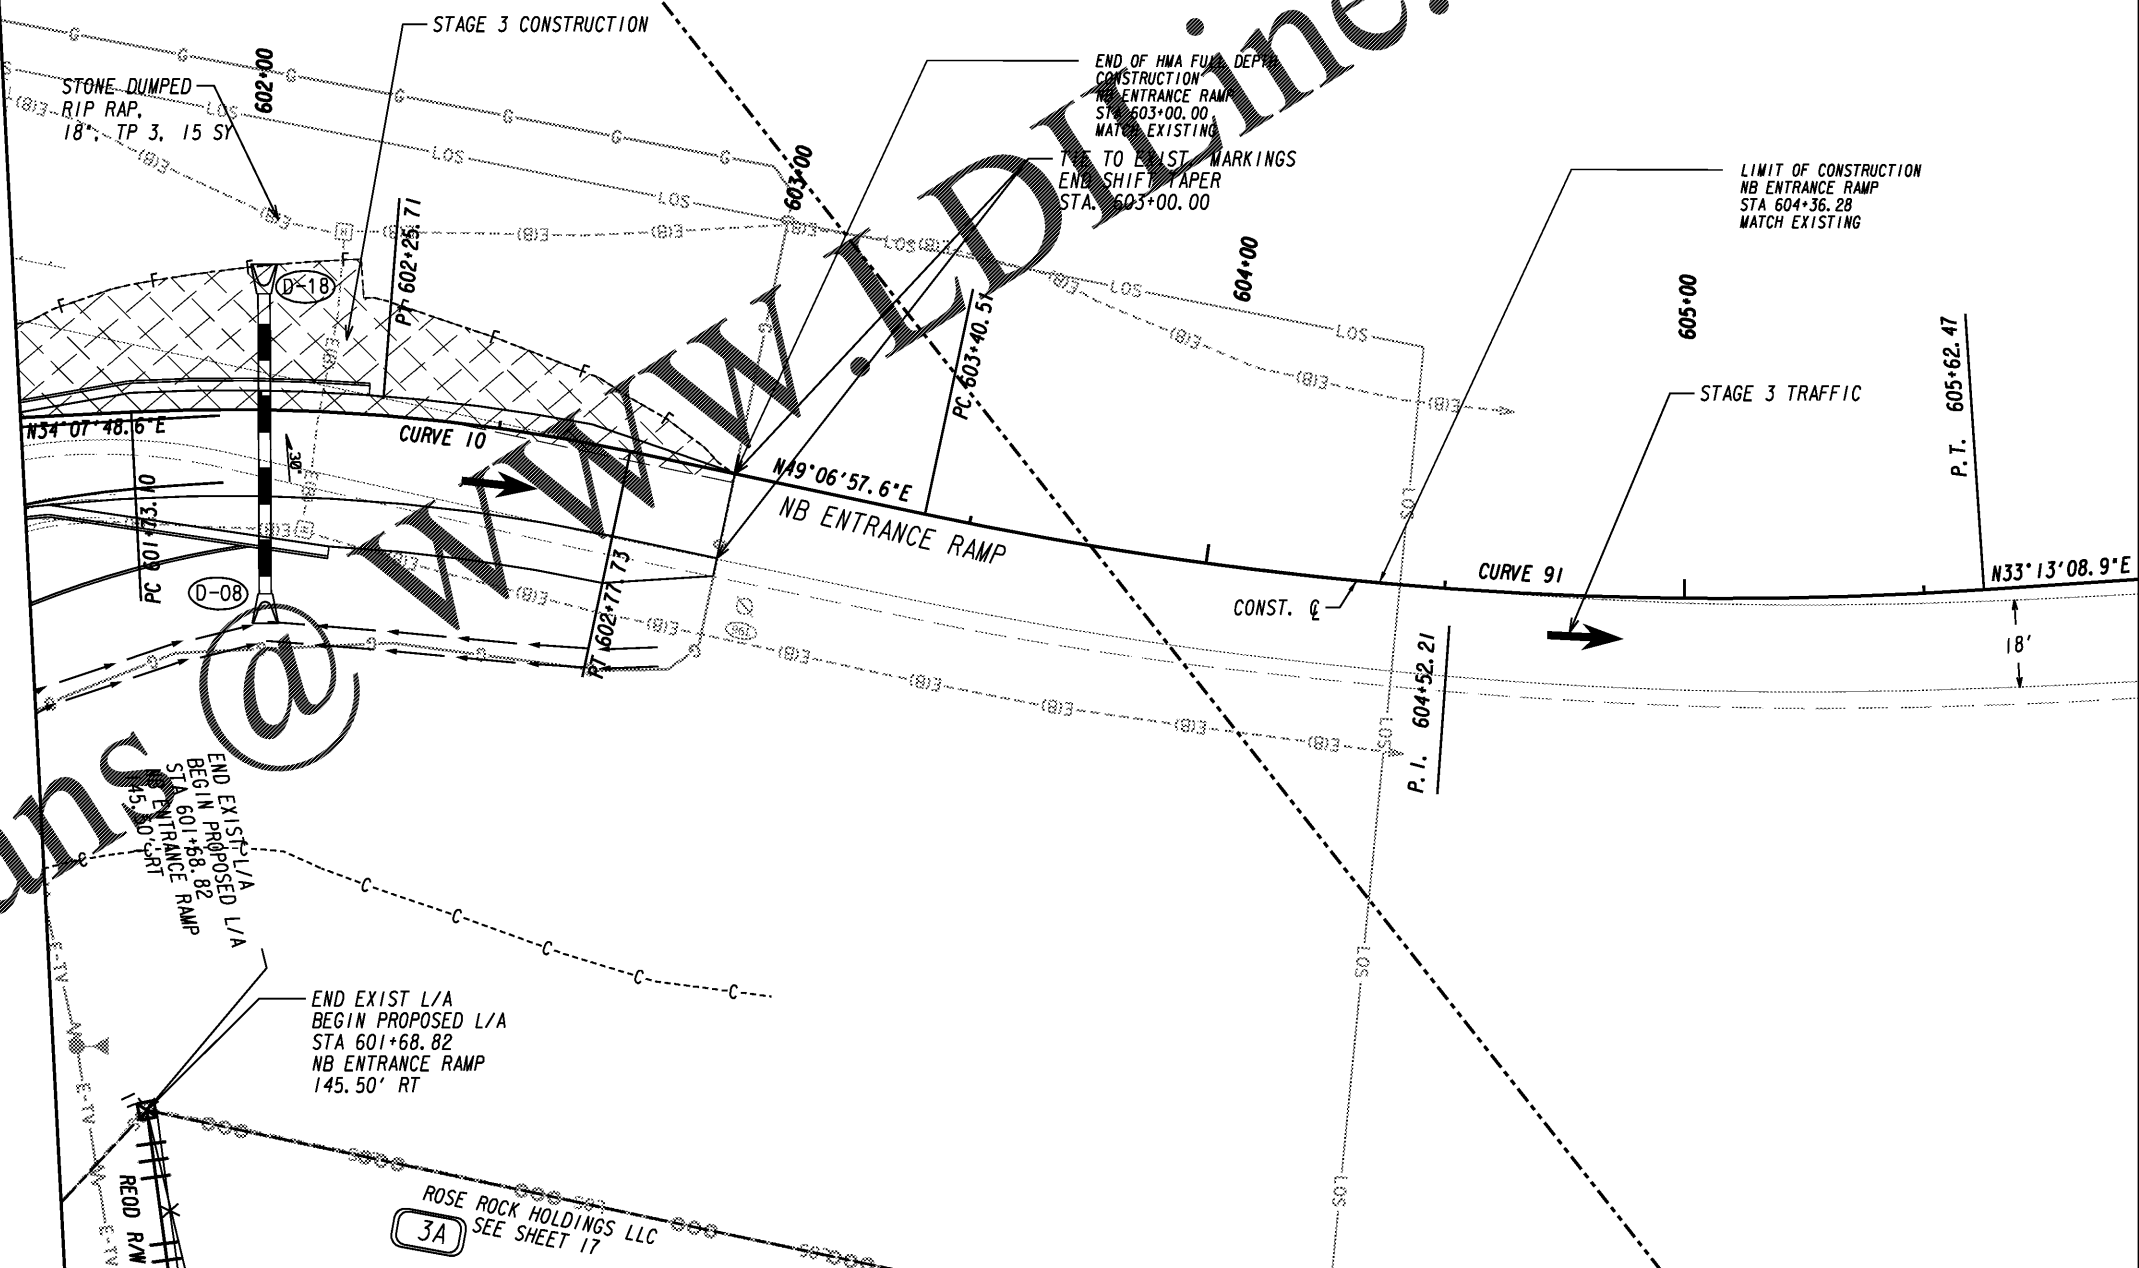

LEGEND

PAVEMENT REMOVAL	
TEMPORARY CONSTRUCTION PAVEMENT	
PERMANENT CONSTRUCTION	
CONCRETE MEDIAN CONSTRUCTION	
MILL & OVERLAY CONSTRUCTION	
OPEN LANES OF TRAFFIC	

Kimley»Horn
Engineering, Planning, and Environmental Consultants
Suite 350, 3930 East Jones Bridge Road
Peachtree Corners, Georgia 30092

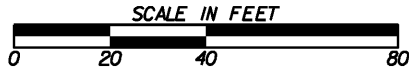

REVISION DATES	

CONSTRUCTION STAGING PLAN
I-85 @ SR 18 & SR 18 @ SR 103
STAGE 3

CHECKED:	DATE:	DRAWING No.
BACKCHECKED:	DATE:	19-0102
CORRECTED:	DATE:	
VERIFIED:	DATE:	