


3
FRANK C. HARRELL ETAL
SEE SHEET 17

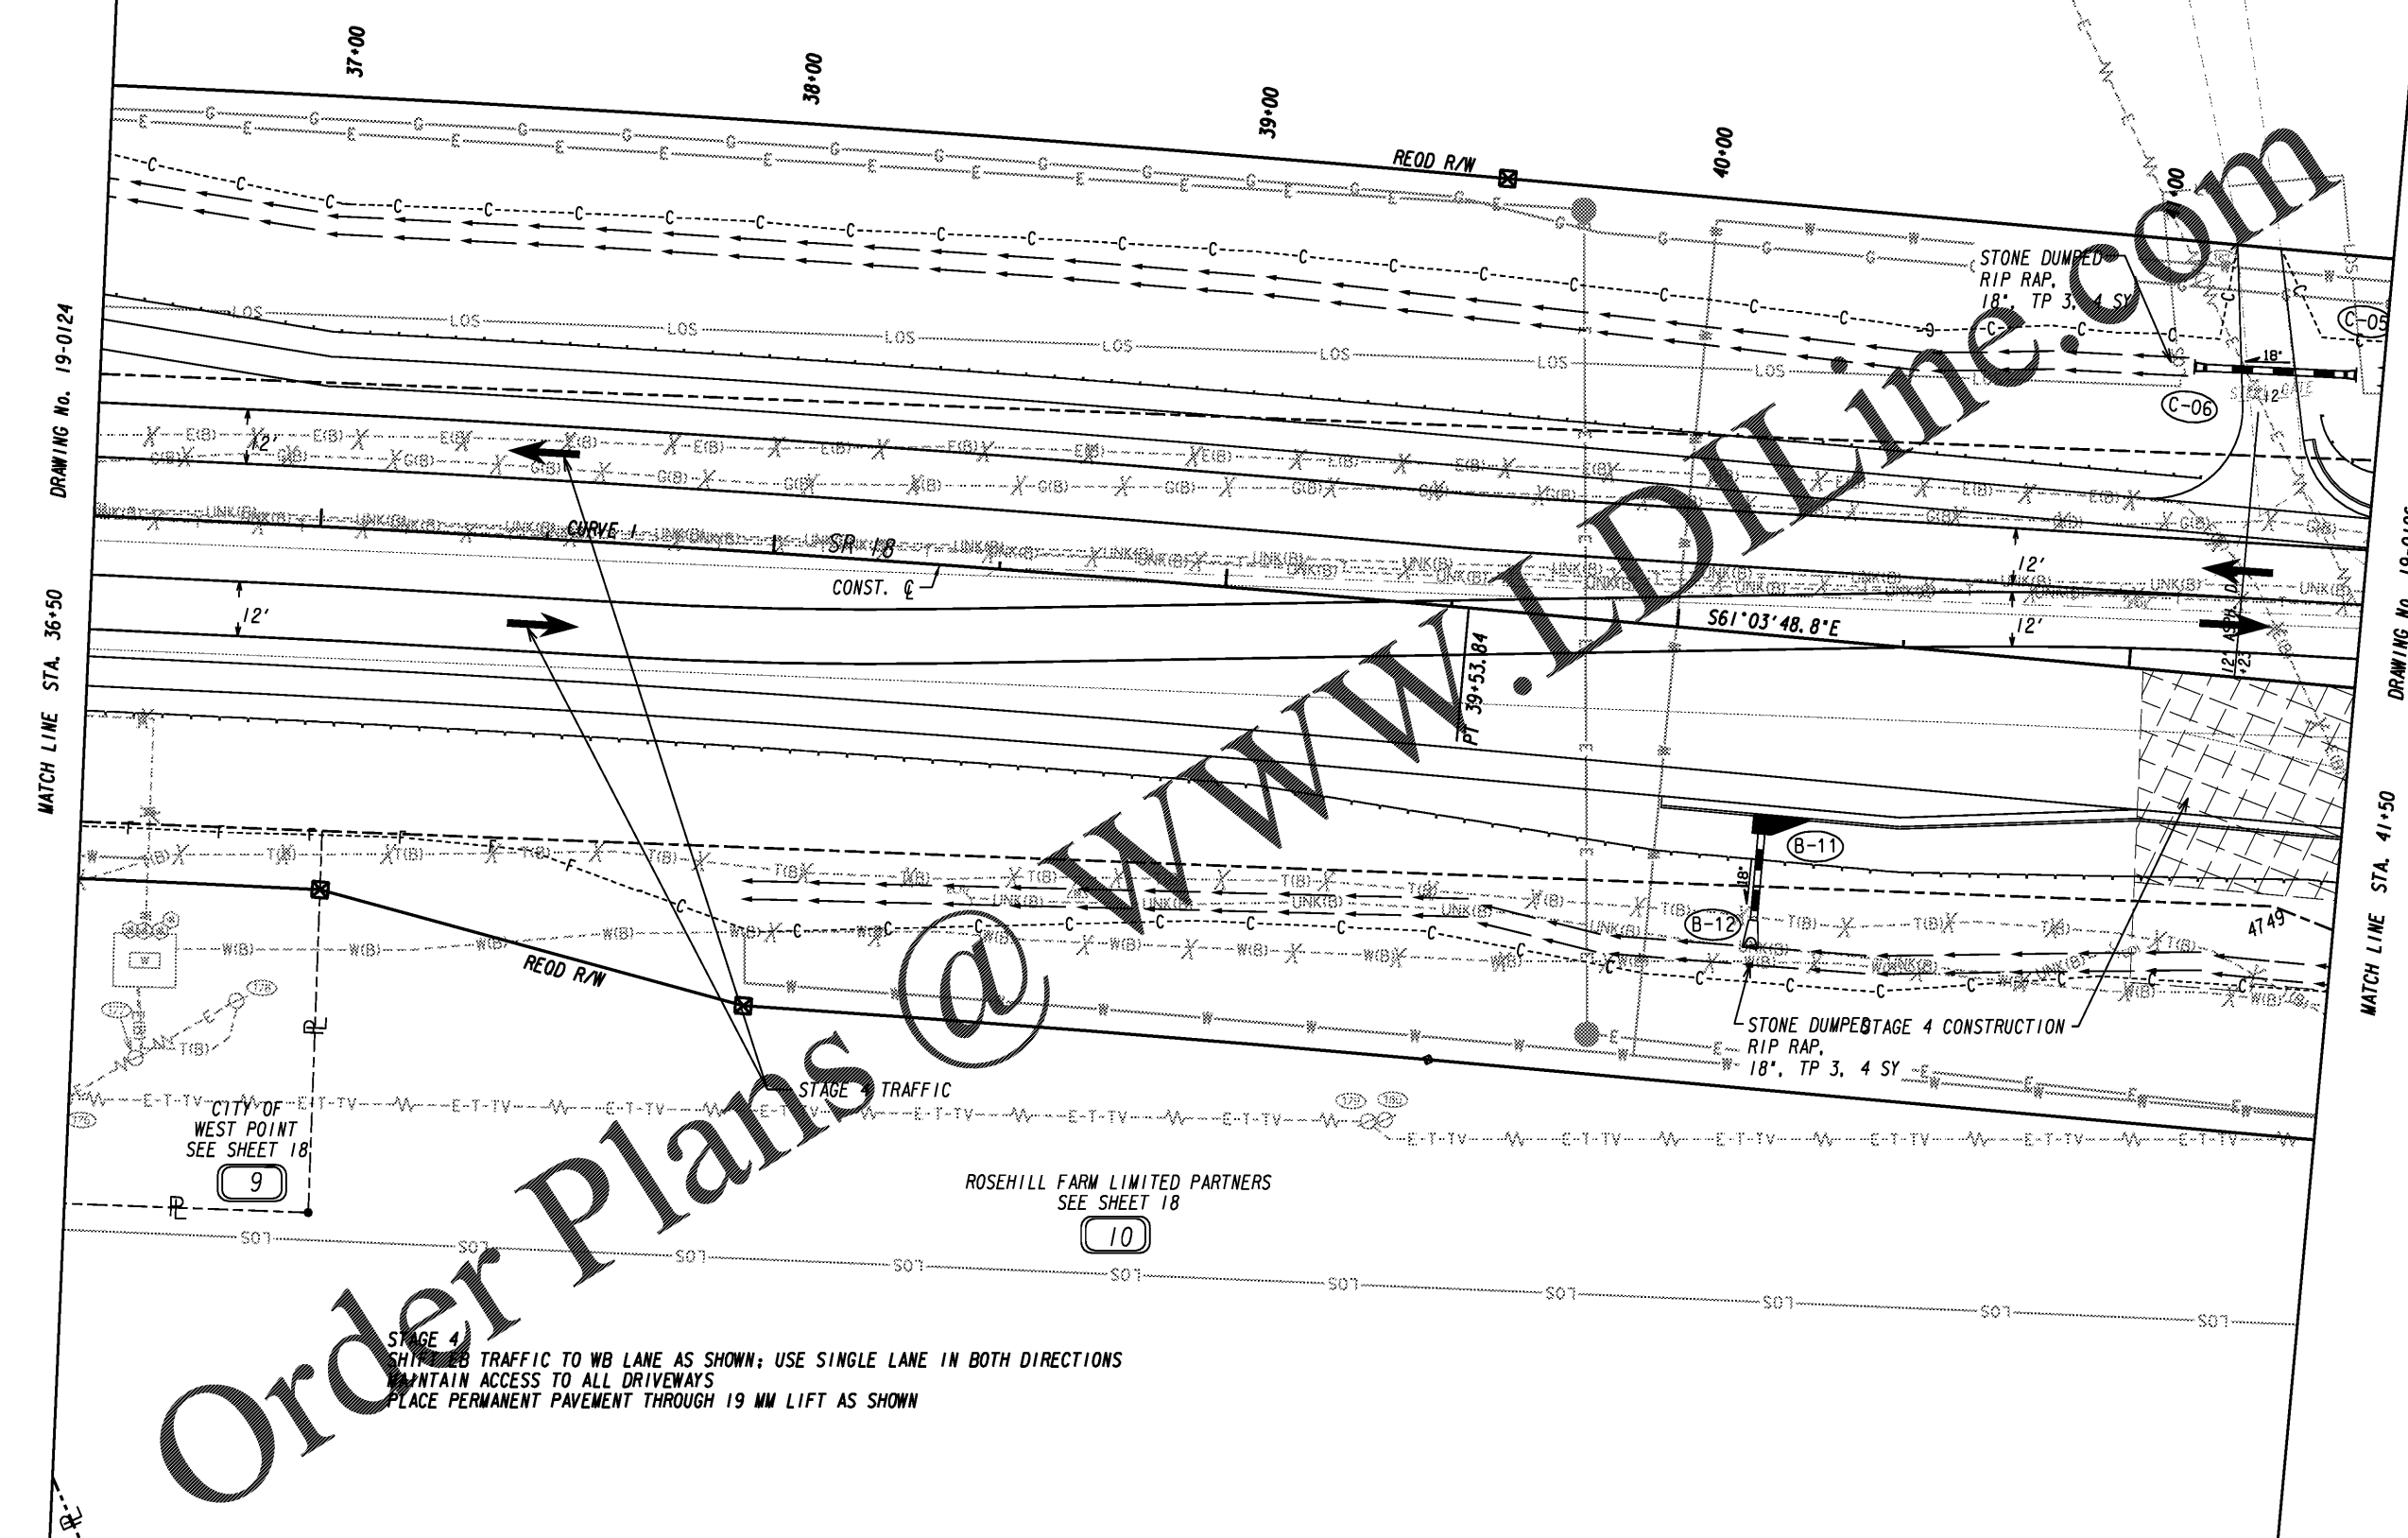

DRAWING No. 19-0124
MATCH LINE STA. 36+50

DRAWING No. 19-0126
MATCH LINE STA. 41+50

Order Plans @ www.idline.com


STAGE 4
SHIFT EB TRAFFIC TO WB LANE AS SHOWN; USE SINGLE LANE IN BOTH DIRECTIONS
MAINTAIN ACCESS TO ALL DRIVEWAYS
PLACE PERMANENT PAVEMENT THROUGH 19 MM LIFT AS SHOWN

LEGEND

PAVEMENT REMOVAL	
TEMPORARY CONSTRUCTION PAVEMENT	
PERMANENT CONSTRUCTION	
CONCRETE MEDIAN CONSTRUCTION	
MILL & OVERLAY CONSTRUCTION	
OPEN LANES OF TRAFFIC	

Kimley»Horn

Engineering, Planning, and Environmental Consultants
Suite 350, 3930 East Jones Bridge Road
Peachtree Corners, Georgia 30092

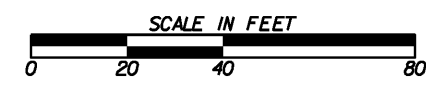

REVISION DATES

NO.	DATE	DESCRIPTION

CONSTRUCTION STAGING PLAN
I-85 @ SR 18 & SR 18 @ SR 103
STAGE 4

CHECKED:	DATE:	DRAWING No.
BACKCHECKED:	DATE:	19-0125
CORRECTED:	DATE:	
VERIFIED:	DATE:	