


WWW.LDILine.com

FRANK C. HARRELL ETAL  
SEE SHEET 17

MATCH LINE STA. 406+50  
DRAWING No. 19-0130

Order Plans @

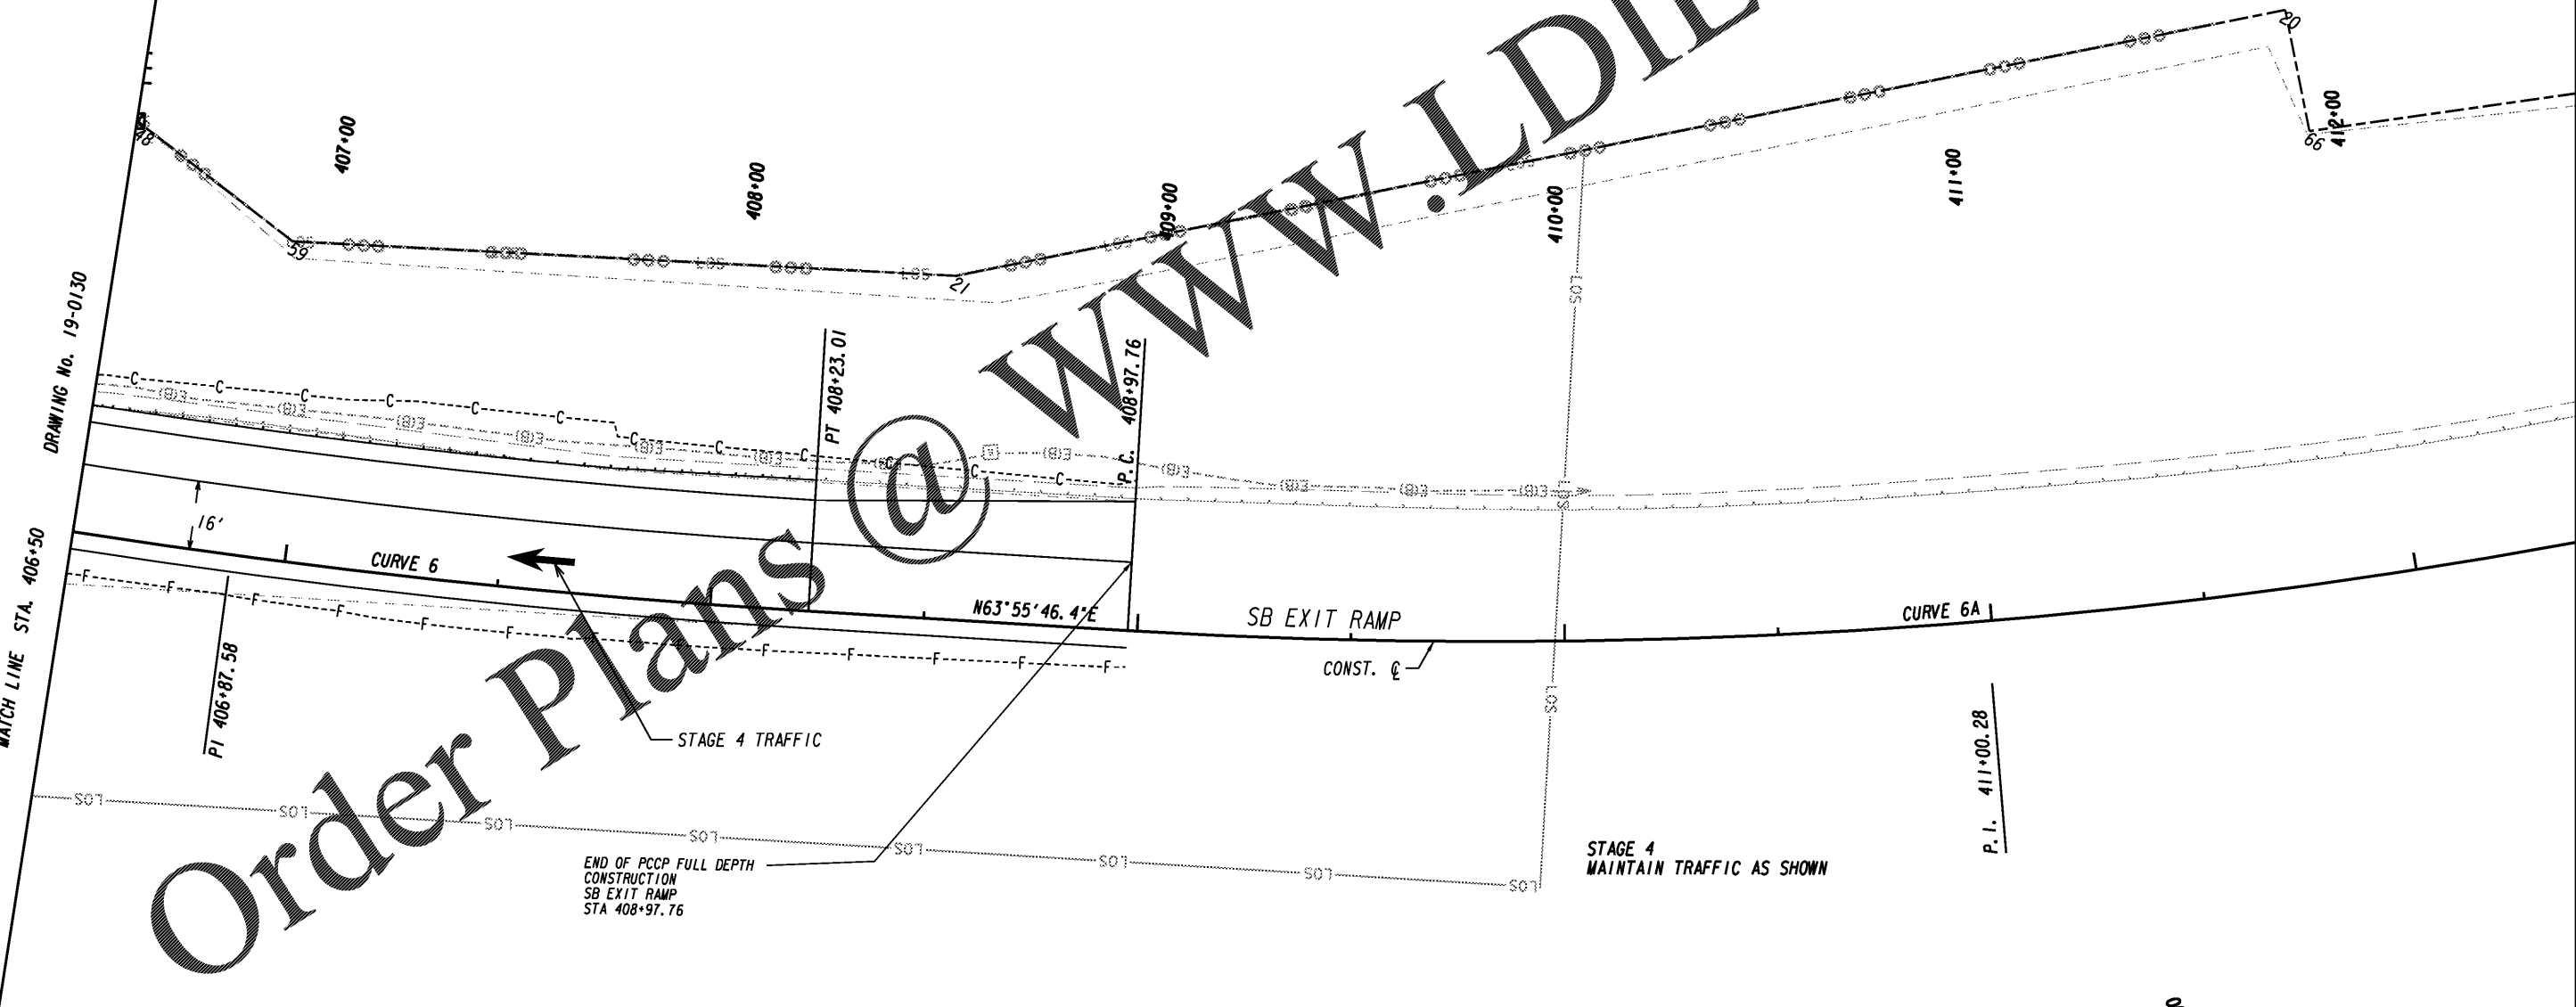


**LEGEND**

PAVEMENT REMOVAL	
TEMPORARY CONSTRUCTION PAVEMENT	
PERMANENT CONSTRUCTION	
CONCRETE MEDIAN CONSTRUCTION	
MILL & OVERLAY CONSTRUCTION	
OPEN LANES OF TRAFFIC	

END OF PCCP FULL DEPTH CONSTRUCTION SB EXIT RAMP STA 408+97.76

**Kimley»Horn**  
 Engineering, Planning, and Environmental Consultants  
 Suite 350, 3930 East Jones Bridge Road  
 Peachtree Corners, Georgia 30092

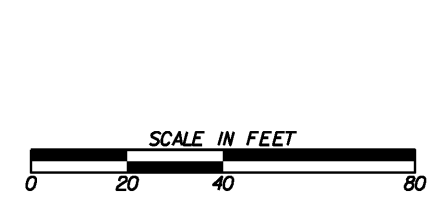

REVISION DATES	

<b>CONSTRUCTION STAGING PLAN</b>		
<b>1-85 @ SR 18 &amp; SR 18 @ SR 103</b>		
<b>STAGE 4</b>		
CHECKED:	DATE:	DRAWING No.
BACKCHECKED:	DATE:	19-0131
CORRECTED:	DATE:	
VERIFIED:	DATE:	