


STAGE 4
MAINTAIN TRAFFIC AS SHOWN

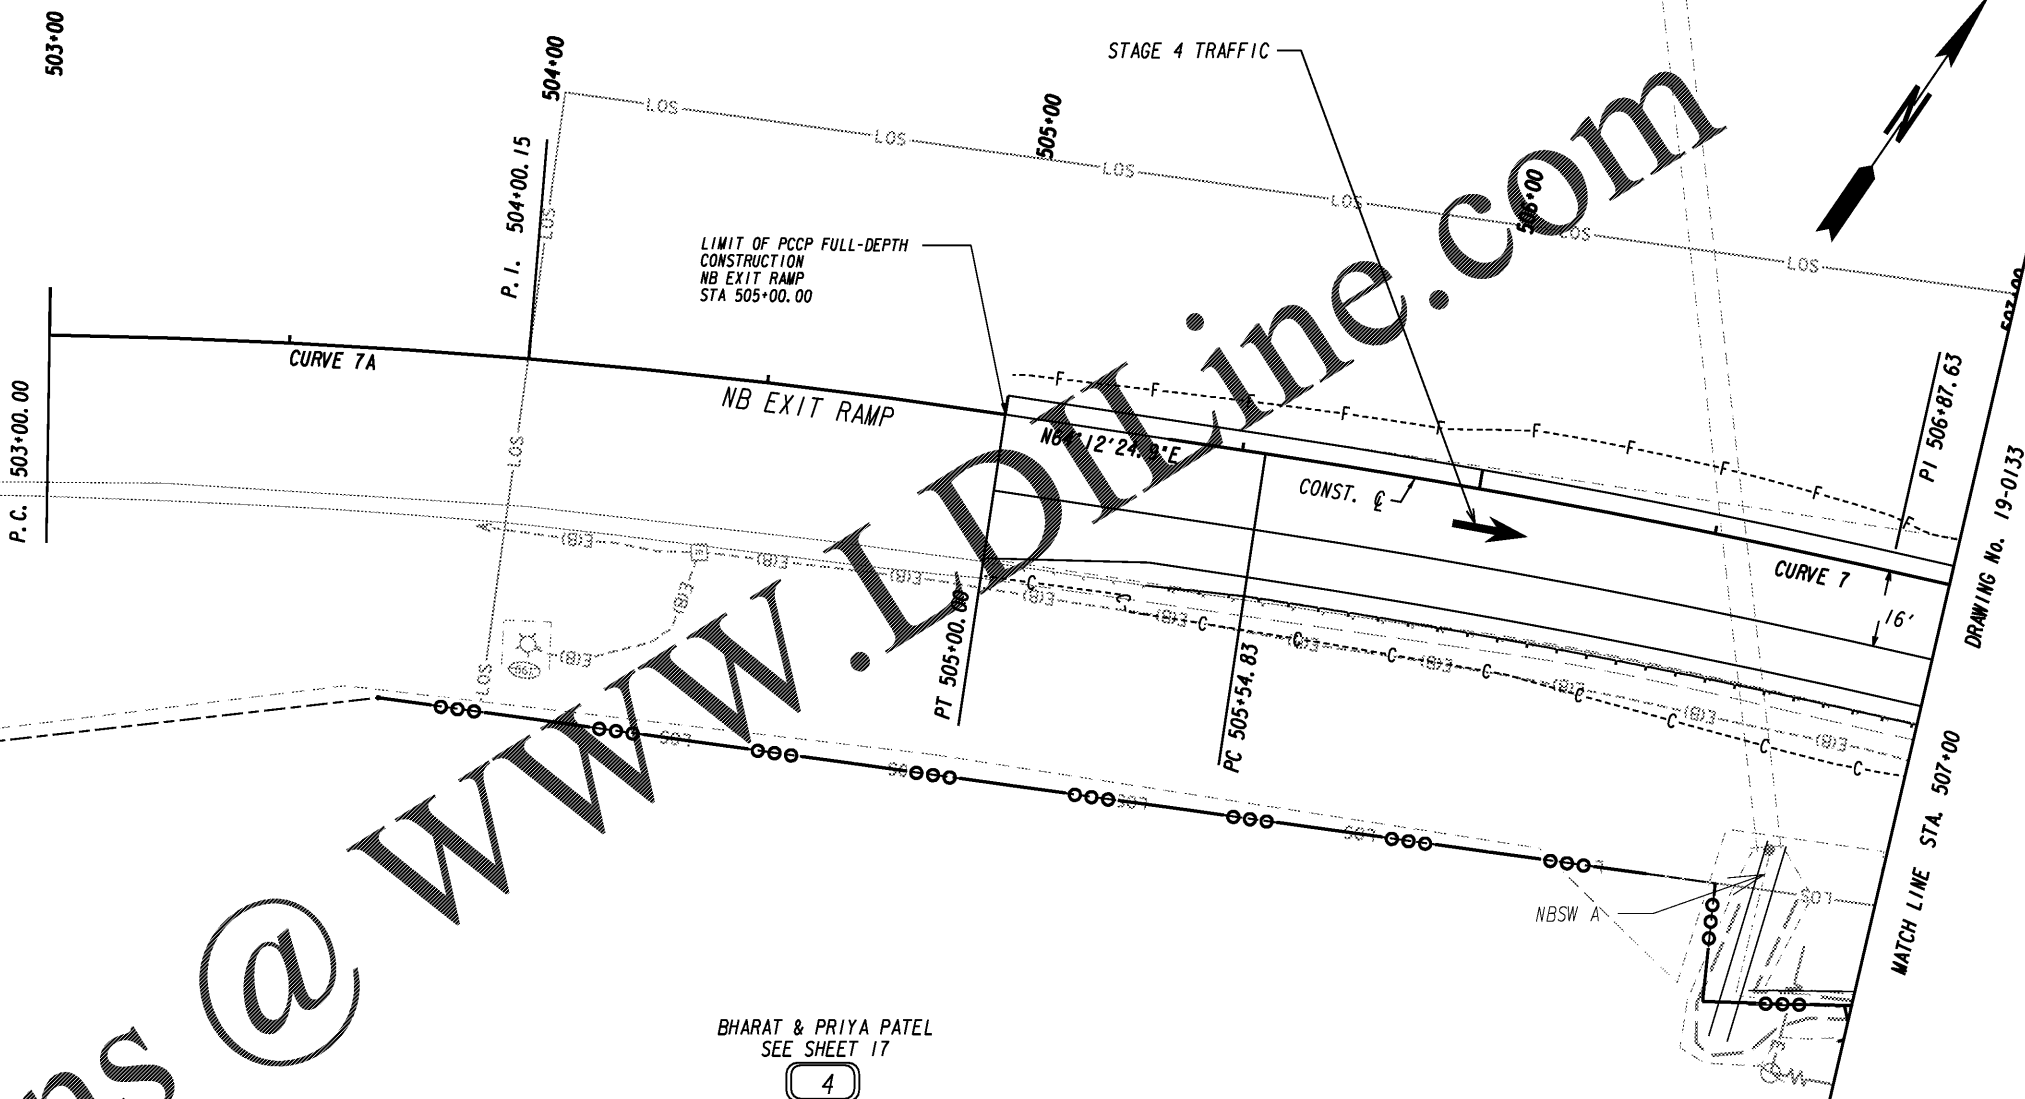

Order Plans @ WWW.LDOnline.com

BHARAT & PRIYA PATEL
SEE SHEET 17


4

LEGEND

PAVEMENT REMOVAL	
TEMPORARY CONSTRUCTION PAVEMENT	
PERMANENT CONSTRUCTION	
CONCRETE MEDIAN CONSTRUCTION	
MILL & OVERLAY CONSTRUCTION	
OPEN LANES OF TRAFFIC	

Kimley»Horn

Engineering, Planning, and Environmental Consultants
Suite 350, 3930 East Jones Bridge Road
Peachtree Corners, Georgia 30092

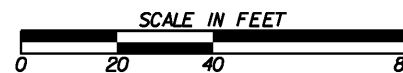

REVISION DATES

NO.	DATE	DESCRIPTION

CONSTRUCTION STAGING PLAN
1-85 @ SR 18 & SR 18 @ SR 103
STAGE 4

CHECKED:	DATE:	DRAWING No.
BACKCHECKED:	DATE:	19-0132
CORRECTED:	DATE:	
VERIFIED:	DATE:	