


STAGE 4
MAINTAIN TRAFFIC AS SHOWN
COMPLETE MEDIAN AS SHOWN

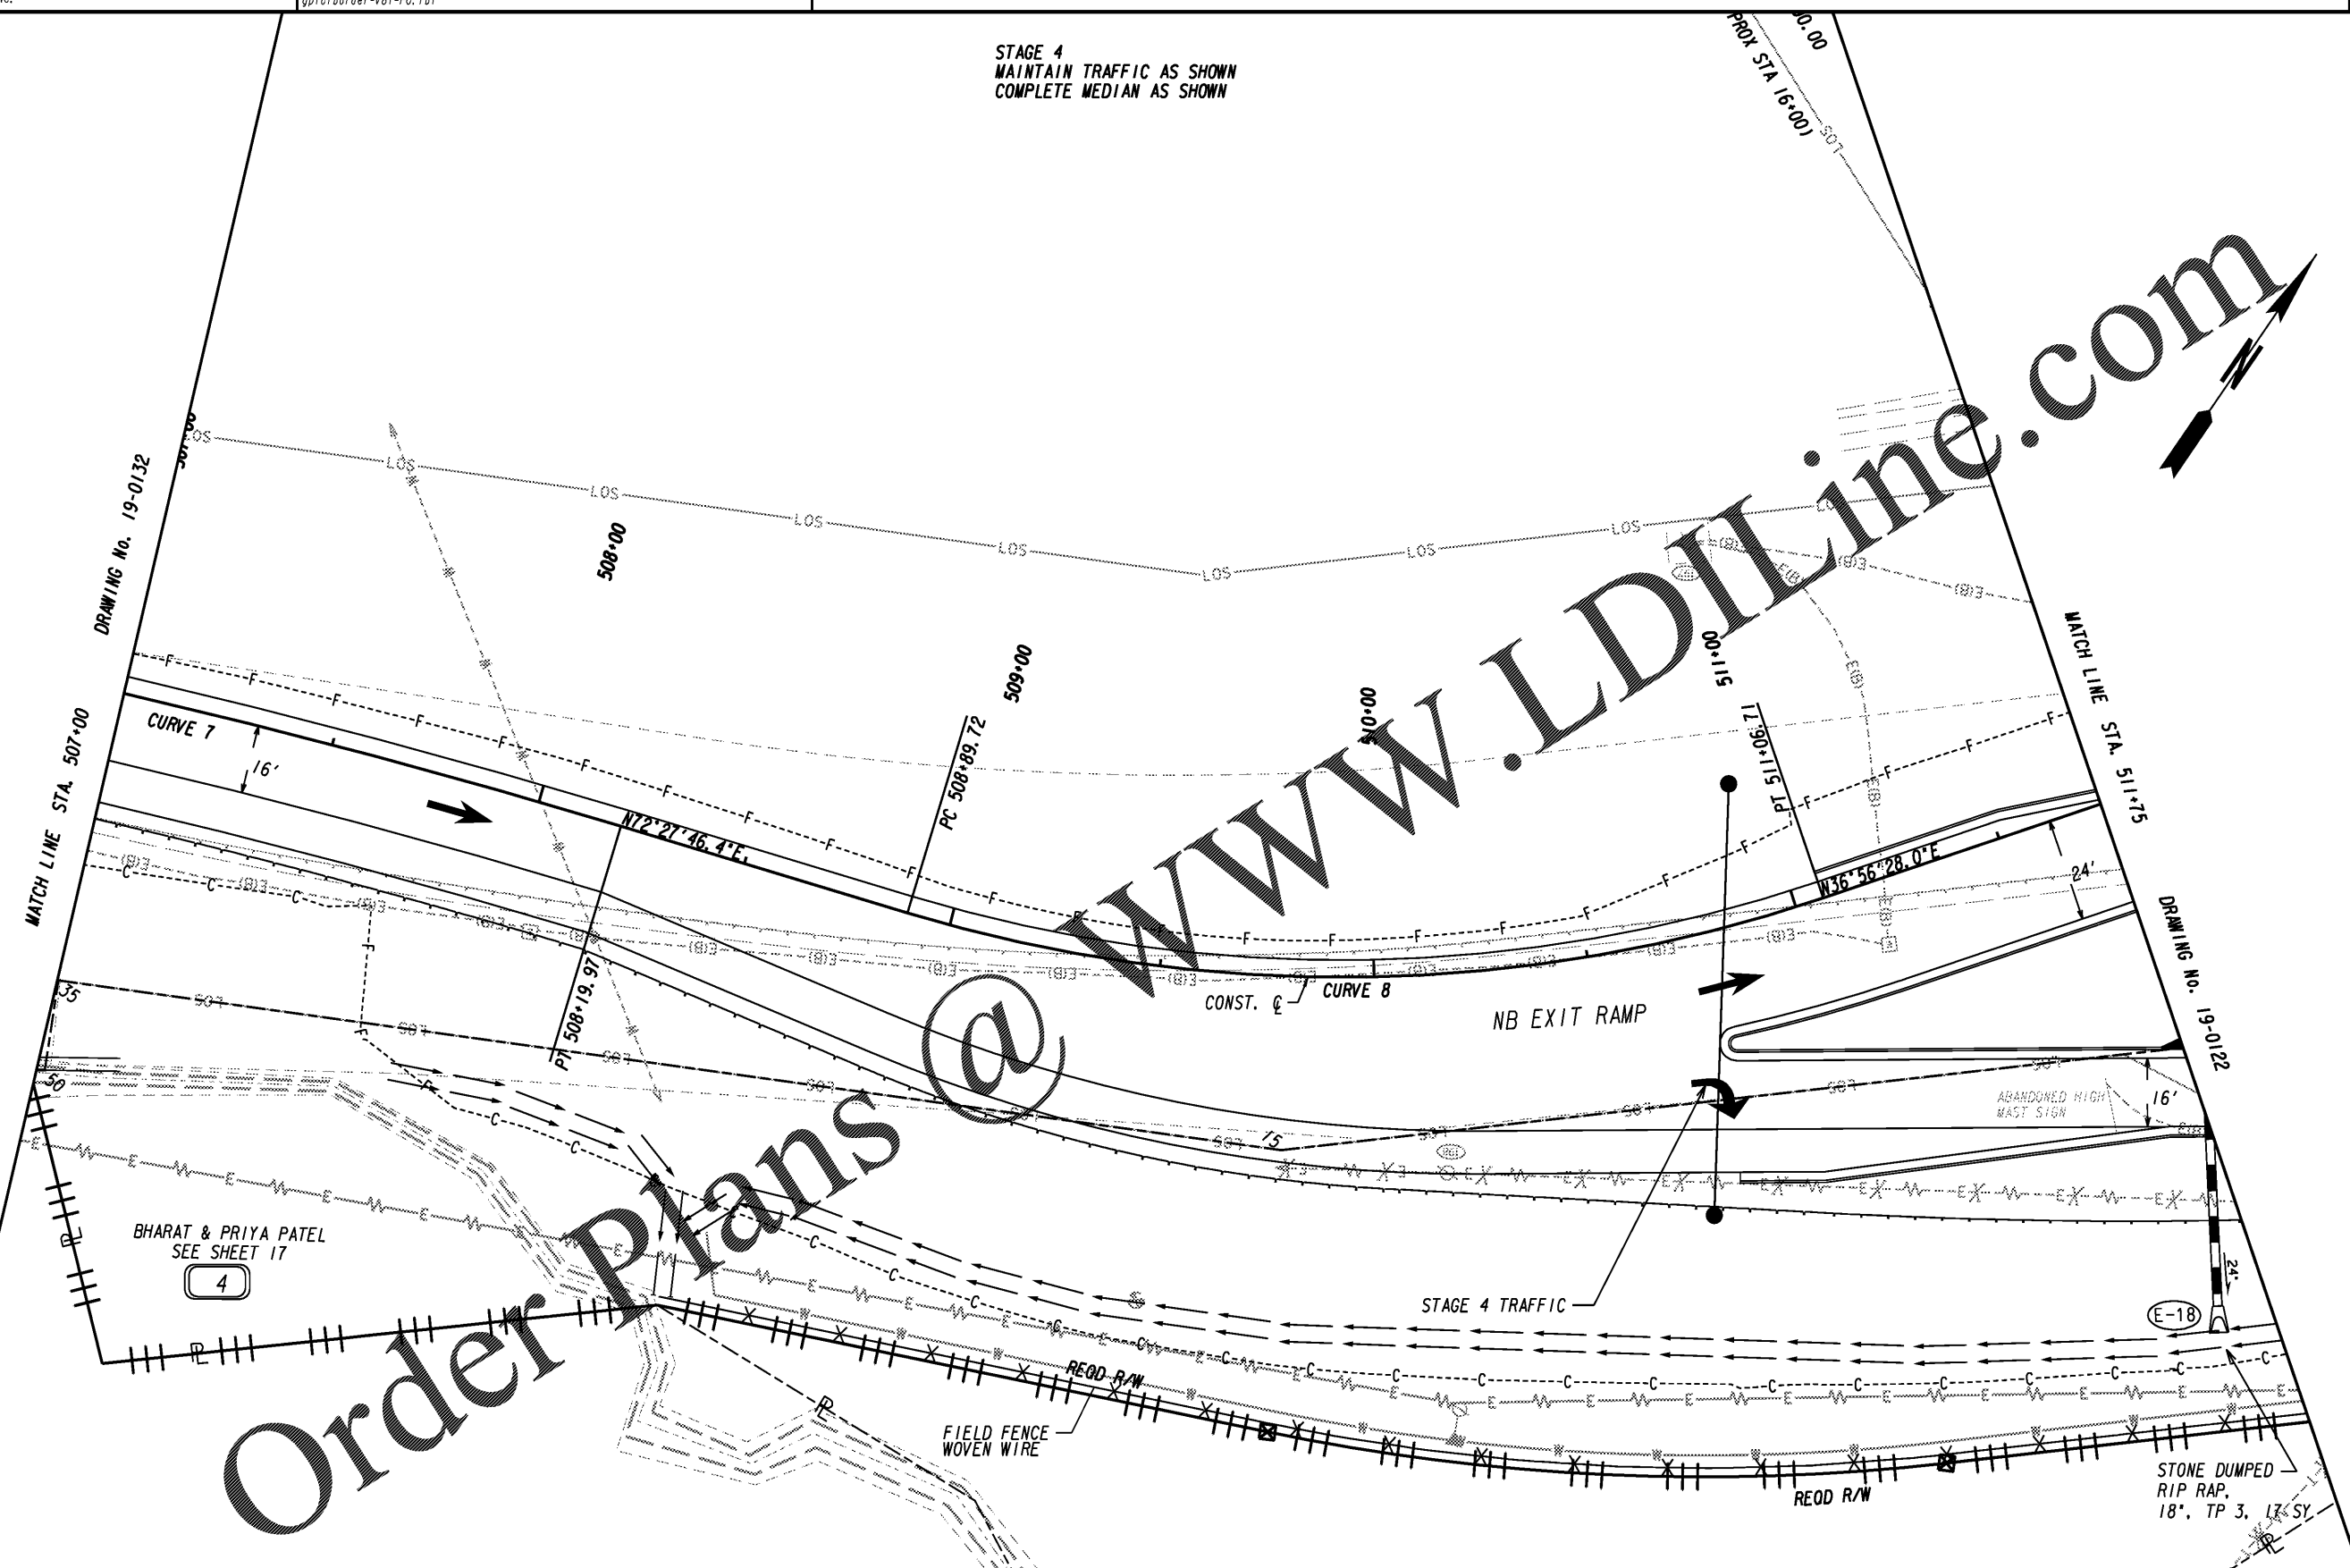

Order Plans @ WWW.LDilLine.com

BHARAT & PRIYA PATEL
SEE SHEET 17

4

LEGEND

PAVEMENT REMOVAL	
TEMPORARY CONSTRUCTION PAVEMENT	
PERMANENT CONSTRUCTION	
CONCRETE MEDIAN CONSTRUCTION	
MILL & OVERLAY CONSTRUCTION	
OPEN LANES OF TRAFFIC	

Kimley»Horn

Engineering, Planning, and Environmental Consultants
Suite 350, 3930 East Jones Bridge Road
Peachtree Corners, Georgia 30092



REVISION DATES	

CONSTRUCTION STAGING PLAN			
I-85 @ SR 18 & SR 18 @ SR 103			
STAGE 4			
CHECKED:	DATE:	DRAWING No.	
BACKCHECKED:	DATE:	19-0133	
CORRECTED:	DATE:		
VERIFIED:	DATE:		