
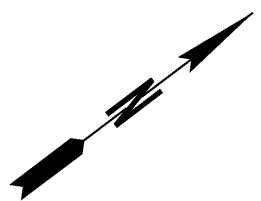


Order Plans @ www.edline.com

DRAWING No. 19-0120


MATCH LINE STA. 601+50

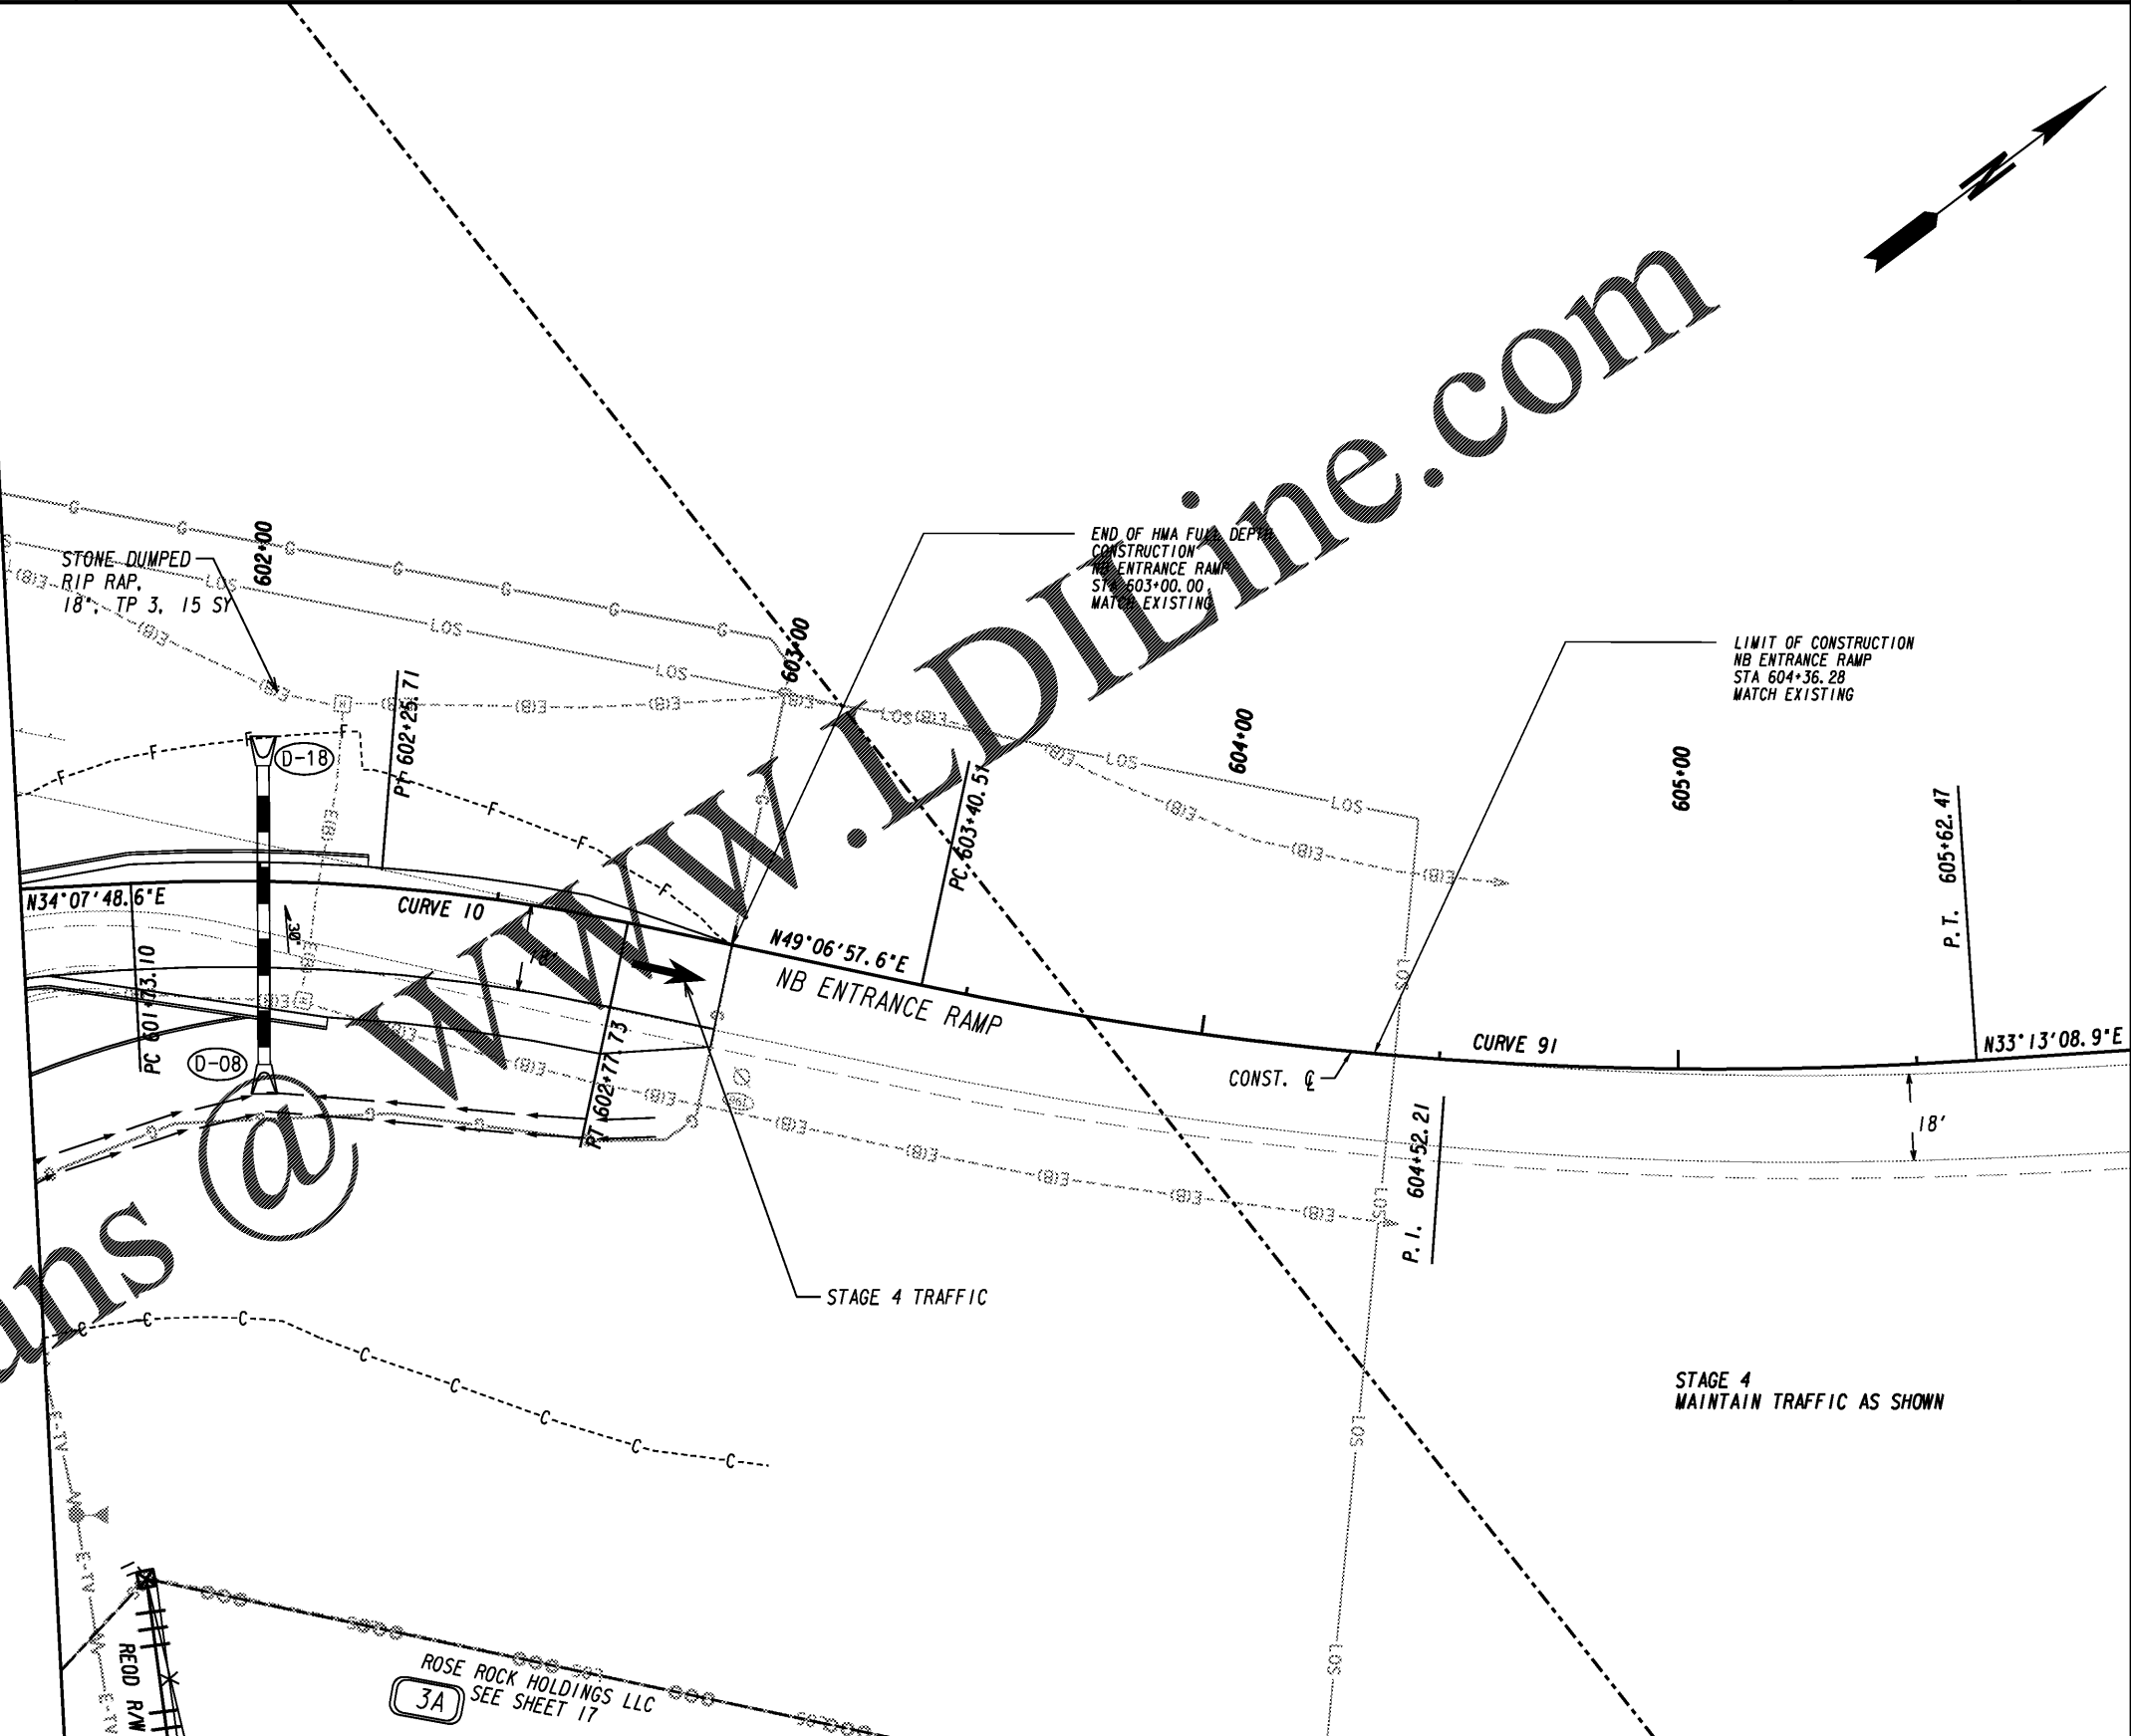

LEGEND

PAVEMENT REMOVAL	
TEMPORARY CONSTRUCTION PAVEMENT	
PERMANENT CONSTRUCTION	
CONCRETE MEDIAN CONSTRUCTION	
MILL & OVERLAY CONSTRUCTION	
OPEN LANES OF TRAFFIC	

Kimley»Horn
 Engineering, Planning, and Environmental Consultants
 Suite 350, 3930 East Jones Bridge Road
 Peachtree Corners, Georgia 30092

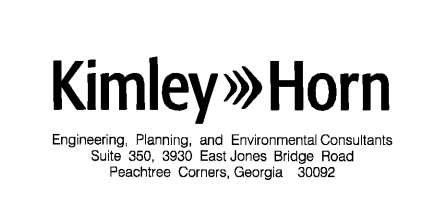

REVISION DATES	

REVISION DATES	

CONSTRUCTION STAGING PLAN
I-85 @ SR 18 & SR 18 @ SR 103
STAGE 4

CHECKED:	DATE:	DRAWING No.
BACKCHECKED:	DATE:	19-0134
CORRECTED:	DATE:	
VERIFIED:	DATE:	