



STAGE 5
 MAINTAIN SINGLE LANE OF TRAFFIC IN ALL DIRECTIONS
 UNTIL FINAL PAVEMENT MARKING IS PLACED
 MAINTAIN ACCESS TO ALL DRIVEWAYS
 PLACE 12.5 MM PAVEMENT SURFACE LIFT
 ADD FINAL PAVEMENT MARKING

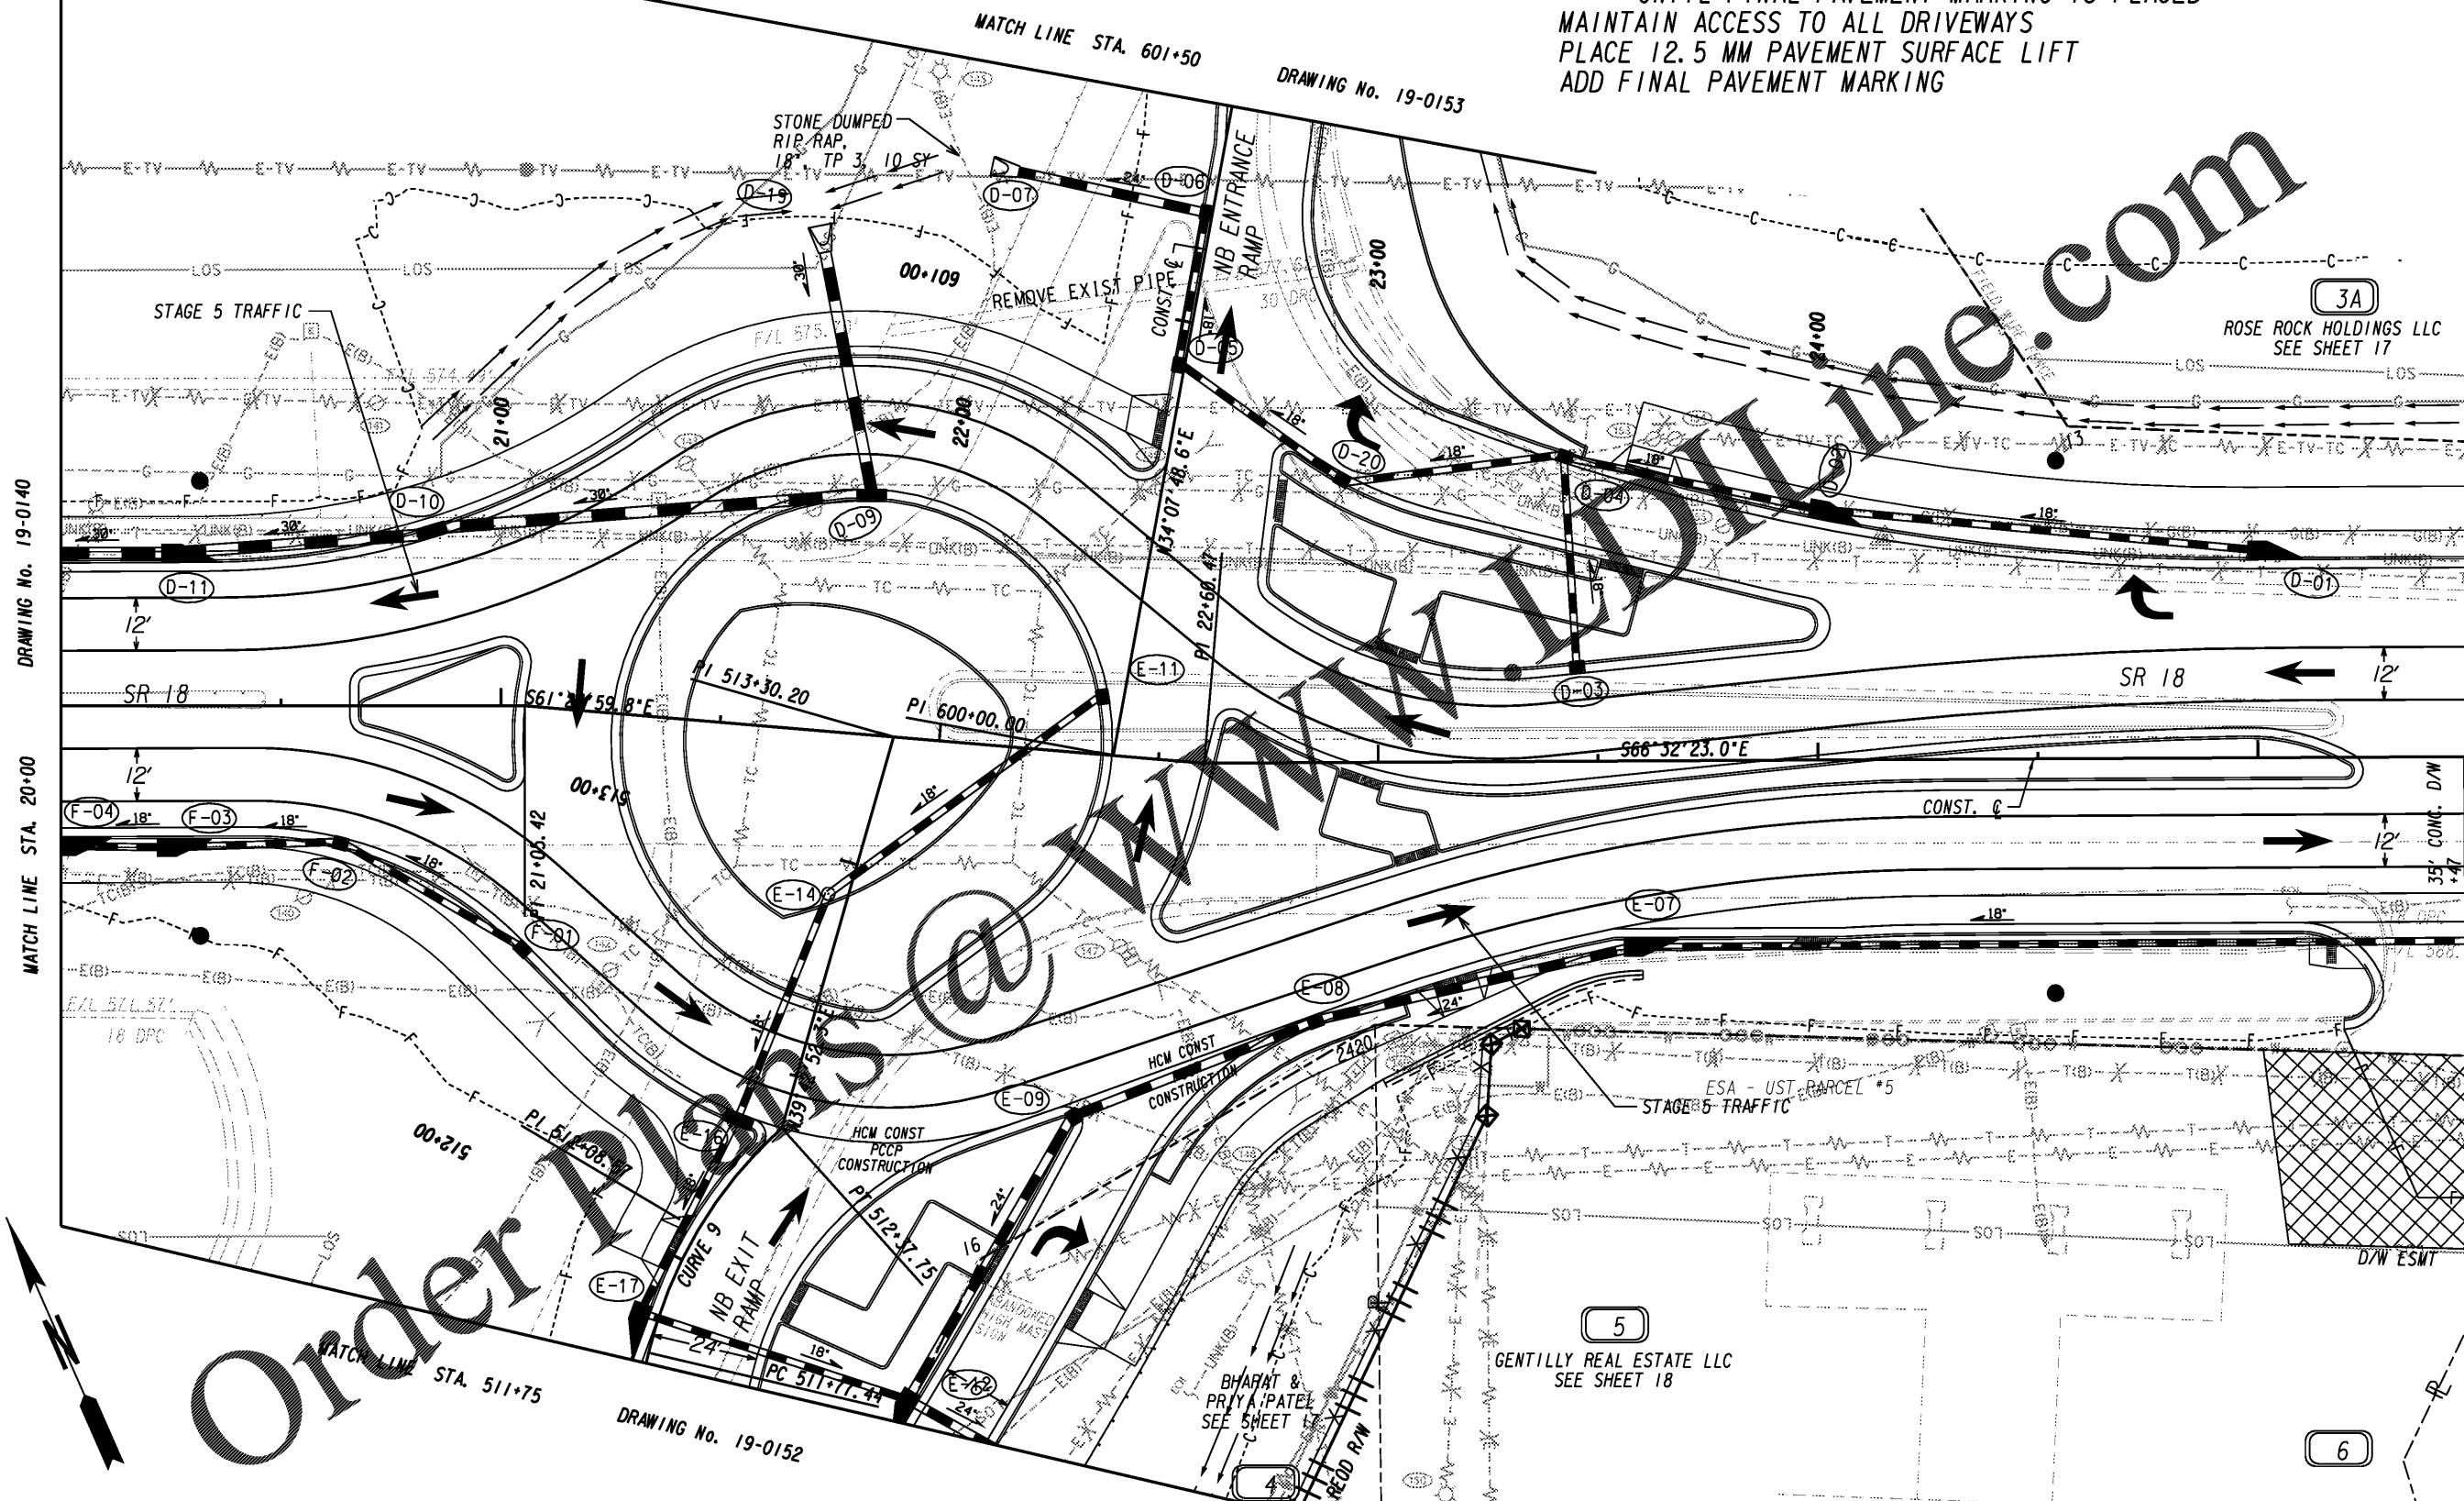

OrderNow.com

Kimley»Horn

Engineering, Planning, and Environmental Consultants
 Suite 350, 3930 East Jones Bridge Road
 Peachtree Corners, Georgia 30092

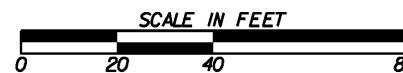

REVISION DATES

CONSTRUCTION STAGING PLAN
1-85 @ SR 18 & SR 18 @ SR 103
STAGE 5

CHECKED:	DATE:	DRAWING No.
BACKCHECKED:	DATE:	19-0141
CORRECTED:	DATE:	
VERIFIED:	DATE:	