
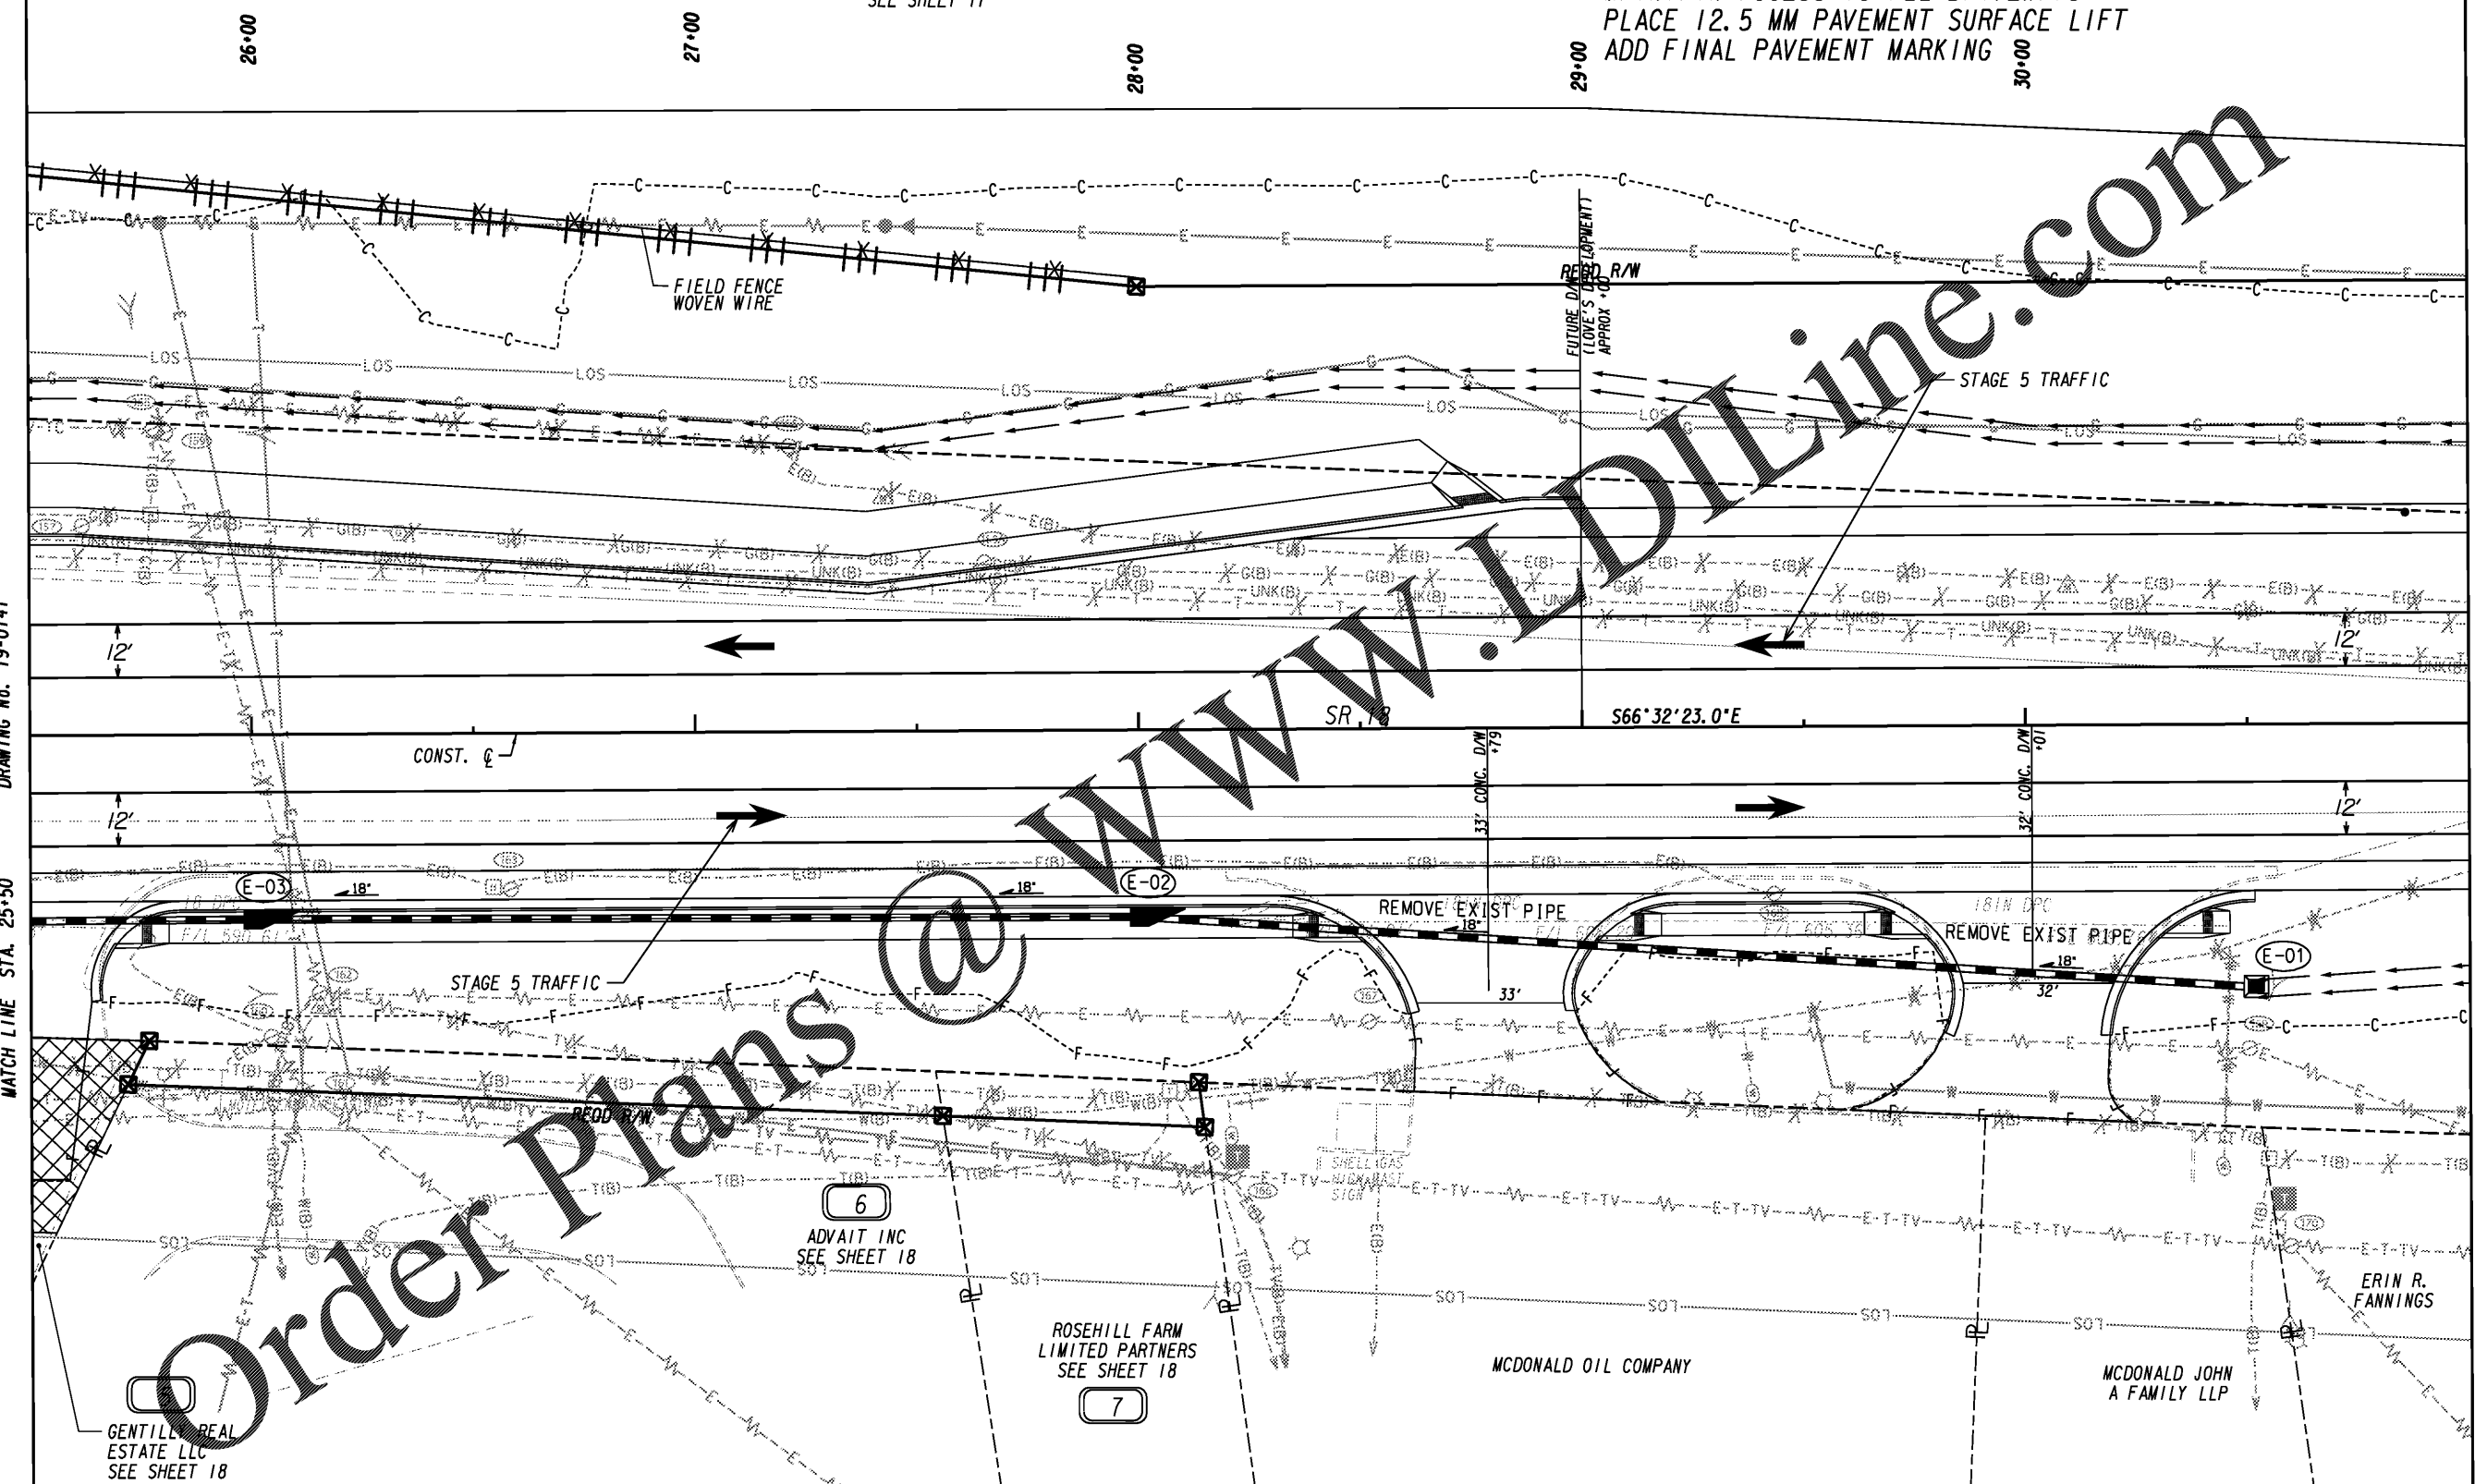


3A

ROSE ROCK HOLDINGS LLC
SEE SHEET 17

STAGE 5
MAINTAIN SINGLE LANE OF TRAFFIC IN ALL DIRECTIONS
UNTIL FINAL PAVEMENT MARKING IS PLACED
MAINTAIN ACCESS TO ALL DRIVEWAYS
PLACE 12.5 MM PAVEMENT SURFACE LIFT
ADD FINAL PAVEMENT MARKING

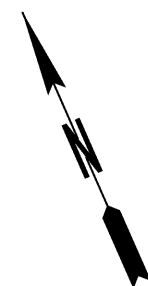

DRAWING No. 19-0141

MATCH LINE STA. 25+50

DRAWING No. 19-0143

MATCH LINE STA. 31+00


Order Plans @ www.dliline.com

LEGEND

PAVEMENT REMOVAL	
TEMPORARY CONSTRUCTION PAVEMENT	
PERMANENT CONSTRUCTION	
CONCRETE MEDIAN CONSTRUCTION	
MILL & OVERLAY CONSTRUCTION	
OPEN LANES OF TRAFFIC	

Kimley»Horn

Engineering, Planning, and Environmental Consultants
Suite 350, 3930 East Jones Bridge Road
Peachtree Corners, Georgia 30092

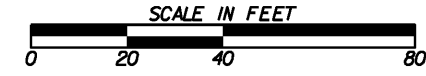

REVISION DATES

REVISION DATES		CONSTRUCTION STAGING PLAN	
NO.	DATE	1-85 @ SR 18 & SR 18 @ SR 103	
		STAGE 5	
CHECKED:	DATE:	DRAWING No.	
BACKCHECKED:	DATE:	19-0142	
CORRECTED:	DATE:		
VERIFIED:	DATE:		