

3
FRANK C. HARRELL ETAL
SEE SHEET 17

DRAWING No. 19-0143


MATCH LINE STA. 36+50

DRAWING No. 19-0145

MATCH LINE STA. 41+50

Order Plans @

WWW.IDLINE.com

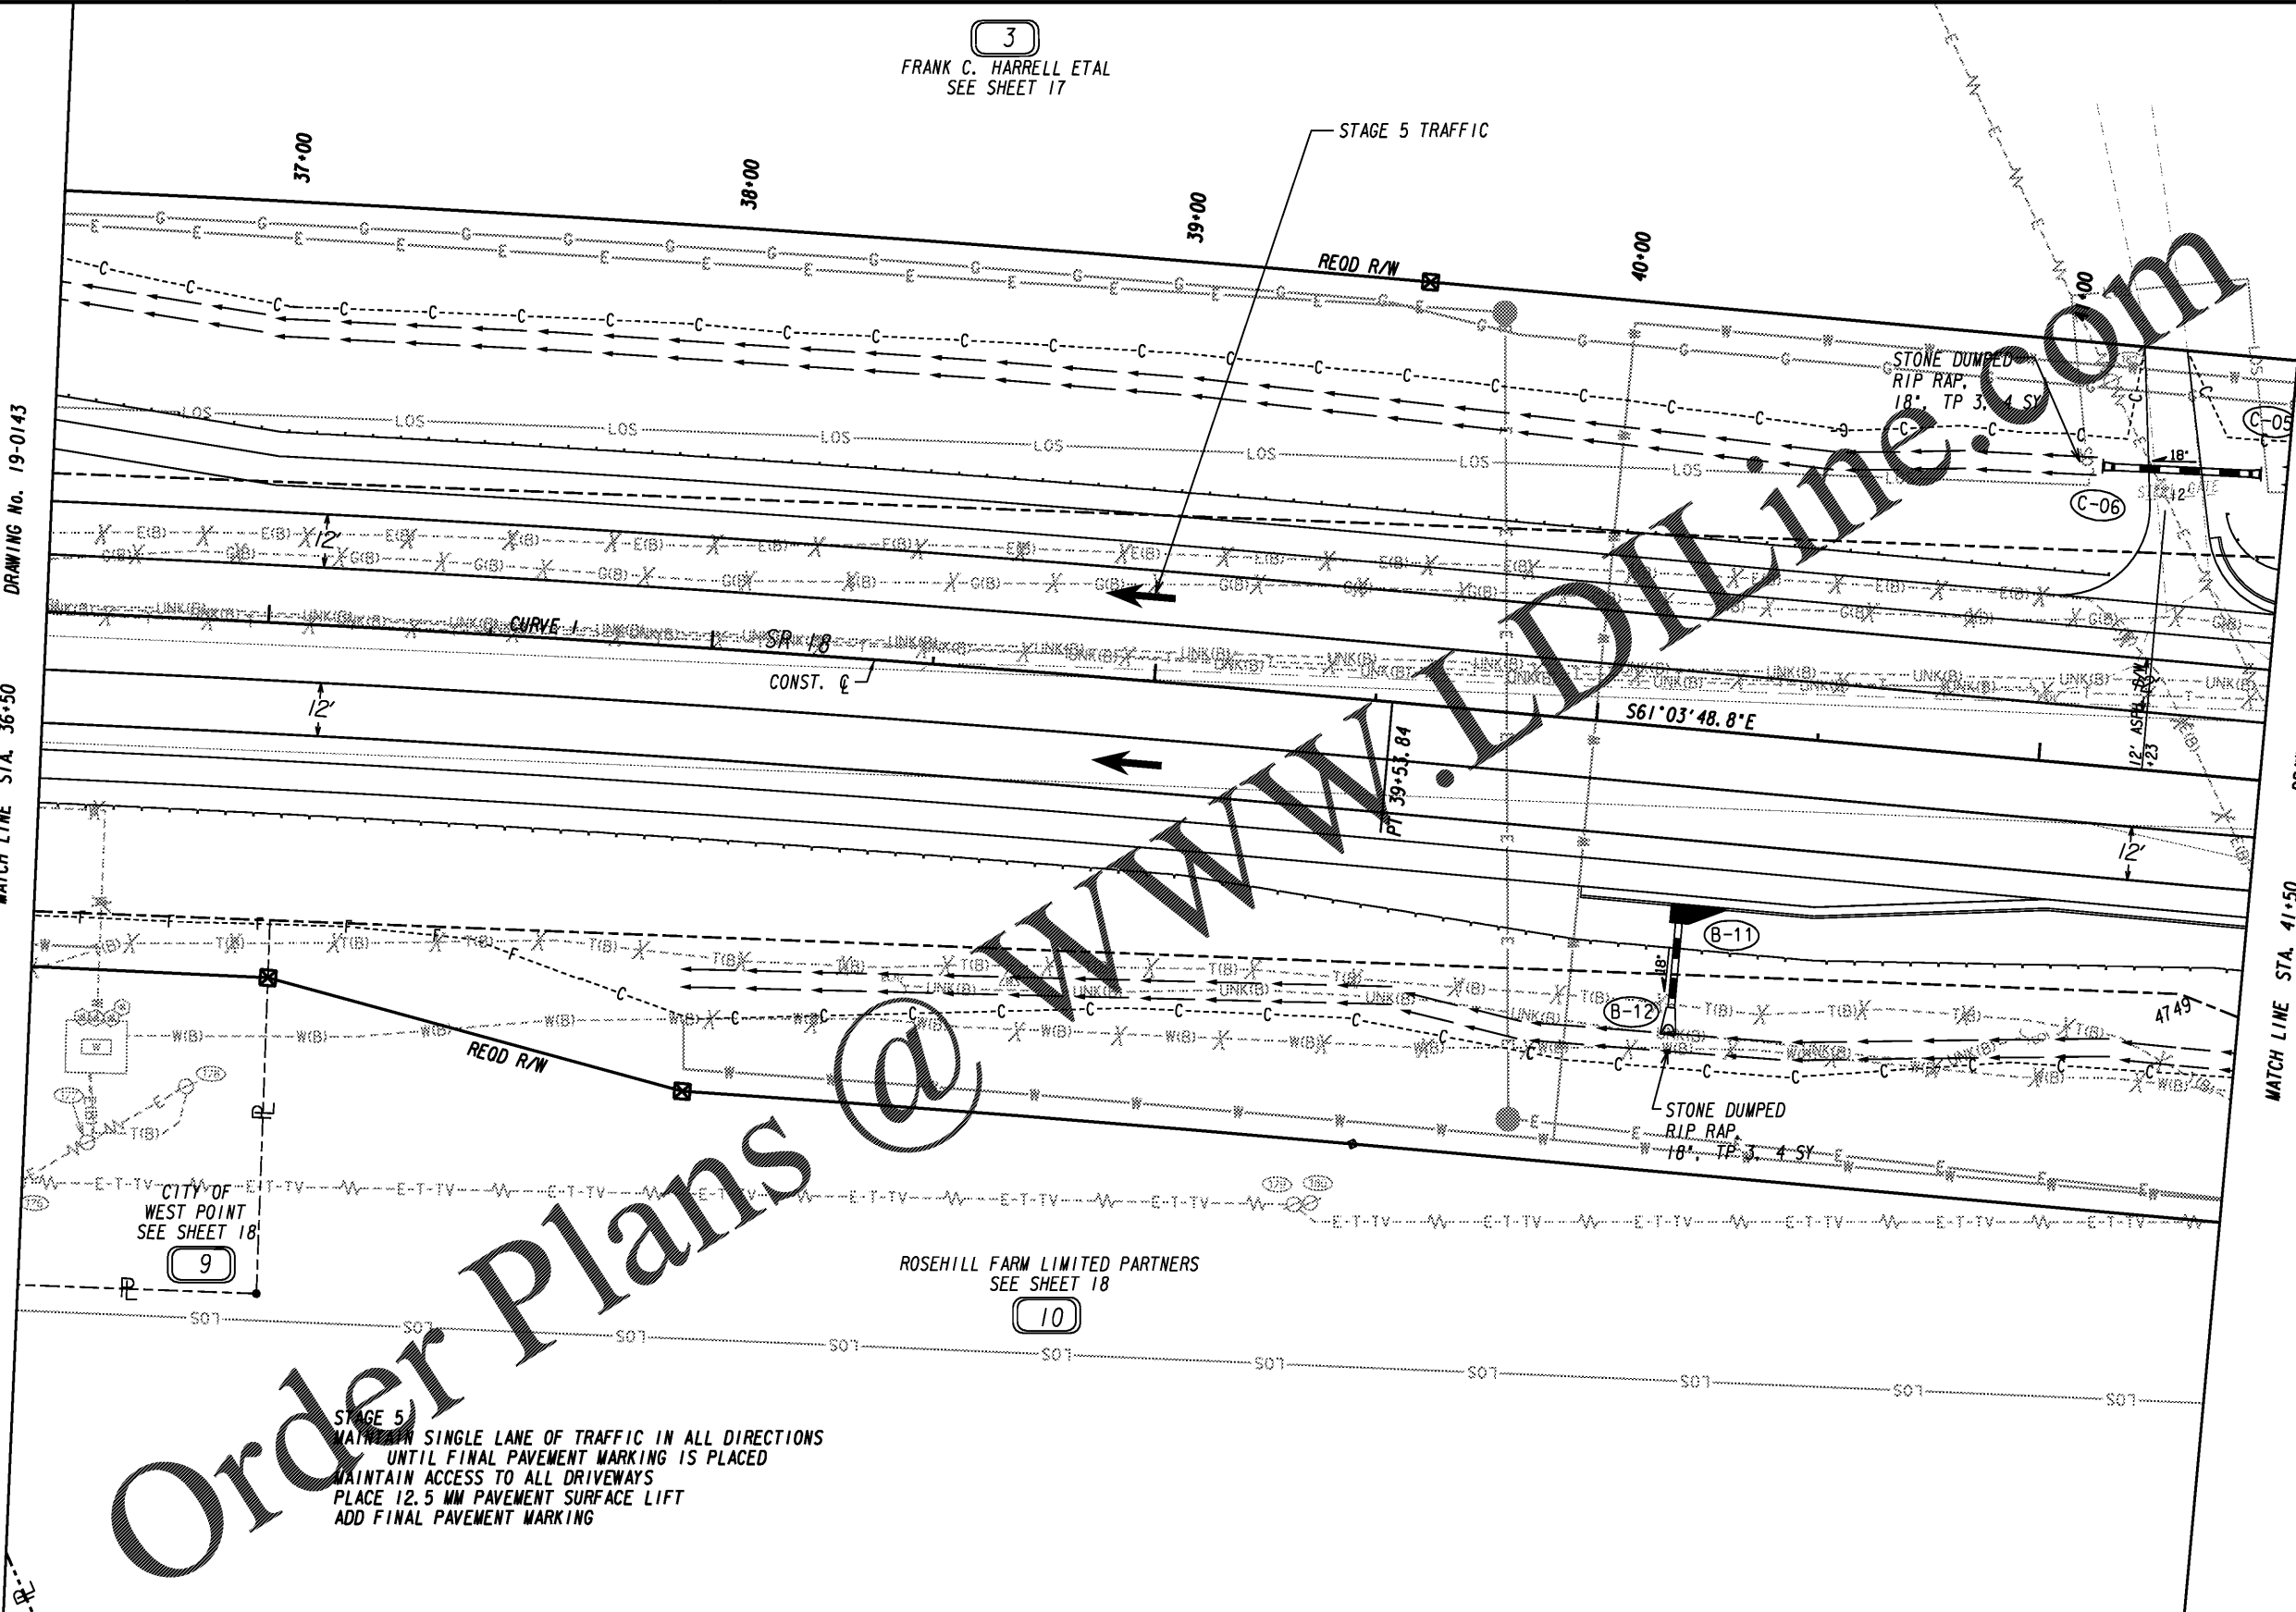


STAGE 5
 MAINTAIN SINGLE LANE OF TRAFFIC IN ALL DIRECTIONS
 UNTIL FINAL PAVEMENT MARKING IS PLACED
 MAINTAIN ACCESS TO ALL DRIVEWAYS
 PLACE 12.5 MM PAVEMENT SURFACE LIFT
 ADD FINAL PAVEMENT MARKING

LEGEND

PAVEMENT REMOVAL	
TEMPORARY CONSTRUCTION PAVEMENT	
PERMANENT CONSTRUCTION	
CONCRETE MEDIAN CONSTRUCTION	
MILL & OVERLAY CONSTRUCTION	
OPEN LANES OF TRAFFIC	

Kimley»Horn

Engineering, Planning, and Environmental Consultants
 Suite 350, 3930 East Jones Bridge Road
 Peachtree Corners, Georgia 30092

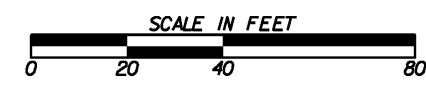

REVISION DATES

NO.	DATE	DESCRIPTION

CONSTRUCTION STAGING PLAN
 I-85 @ SR 18 & SR 18 @ SR 103
 STAGE 5

CHECKED:	DATE:	DRAWING No.
BACKCHECKED:	DATE:	19-0144
CORRECTED:	DATE:	
VERIFIED:	DATE:	