


STAGE 5  
MAINTAIN TRAFFIC AS SHOWN  
PLACE 12.5 MM PAVEMENT SURFACE LIFT  
ADD FINAL PAVEMENT MARKING

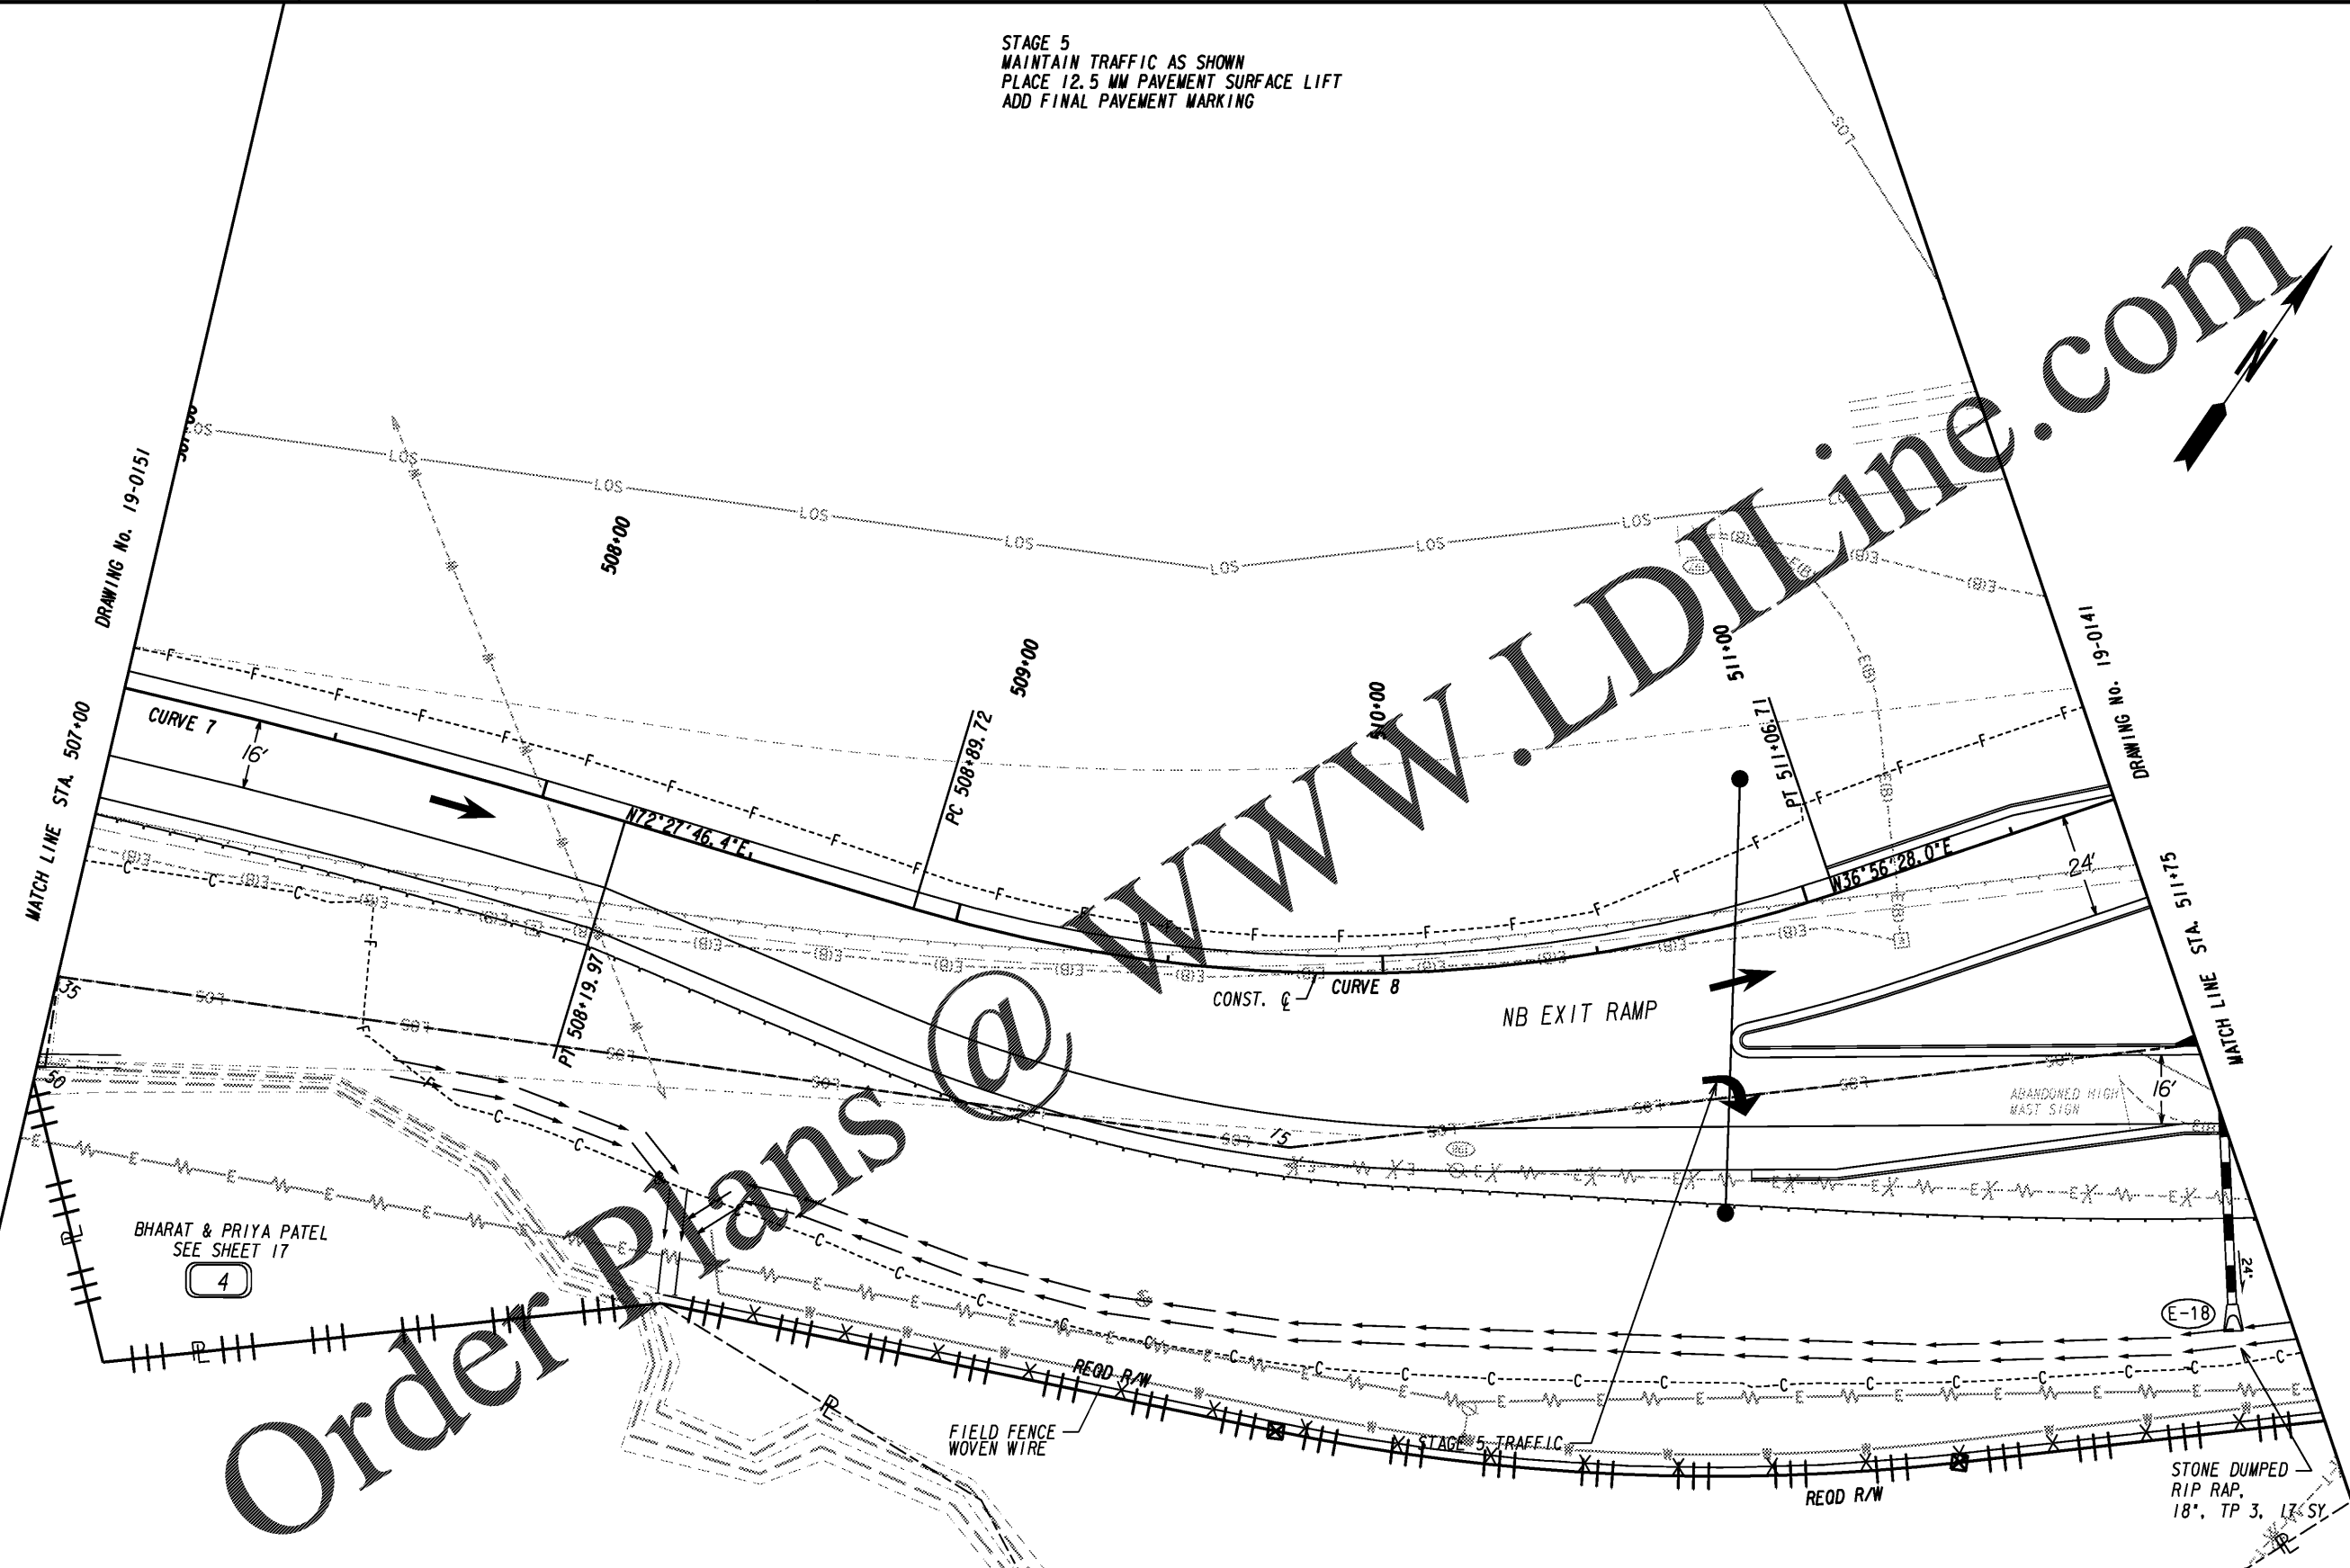

Order Plans @ WWW.LDilLine.com

BHARAT & PRIYA PATEL  
SEE SHEET 17


4

**LEGEND**

PAVEMENT REMOVAL	
TEMPORARY CONSTRUCTION PAVEMENT	
PERMANENT CONSTRUCTION	
CONCRETE MEDIAN CONSTRUCTION	
MILL & OVERLAY CONSTRUCTION	
OPEN LANES OF TRAFFIC	

**Kimley»Horn**

Engineering, Planning, and Environmental Consultants  
Suite 350, 3930 East Jones Bridge Road  
Peachtree Corners, Georgia 30092

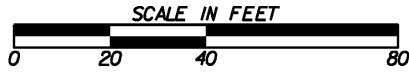

REVISION DATES	

<b>CONSTRUCTION STAGING PLAN</b>			
<b>I-85 @ SR 18 &amp; SR 18 @ SR 103</b>			
<b>STAGE 5</b>			
CHECKED:	DATE:	DRAWING No.	
BACKCHECKED:	DATE:	19-0152	
CORRECTED:	DATE:		
VERIFIED:	DATE:		