


Order Plans @ www.edline.com

DRAWING No. 19-0141
MATCH LINE STA. 601+50

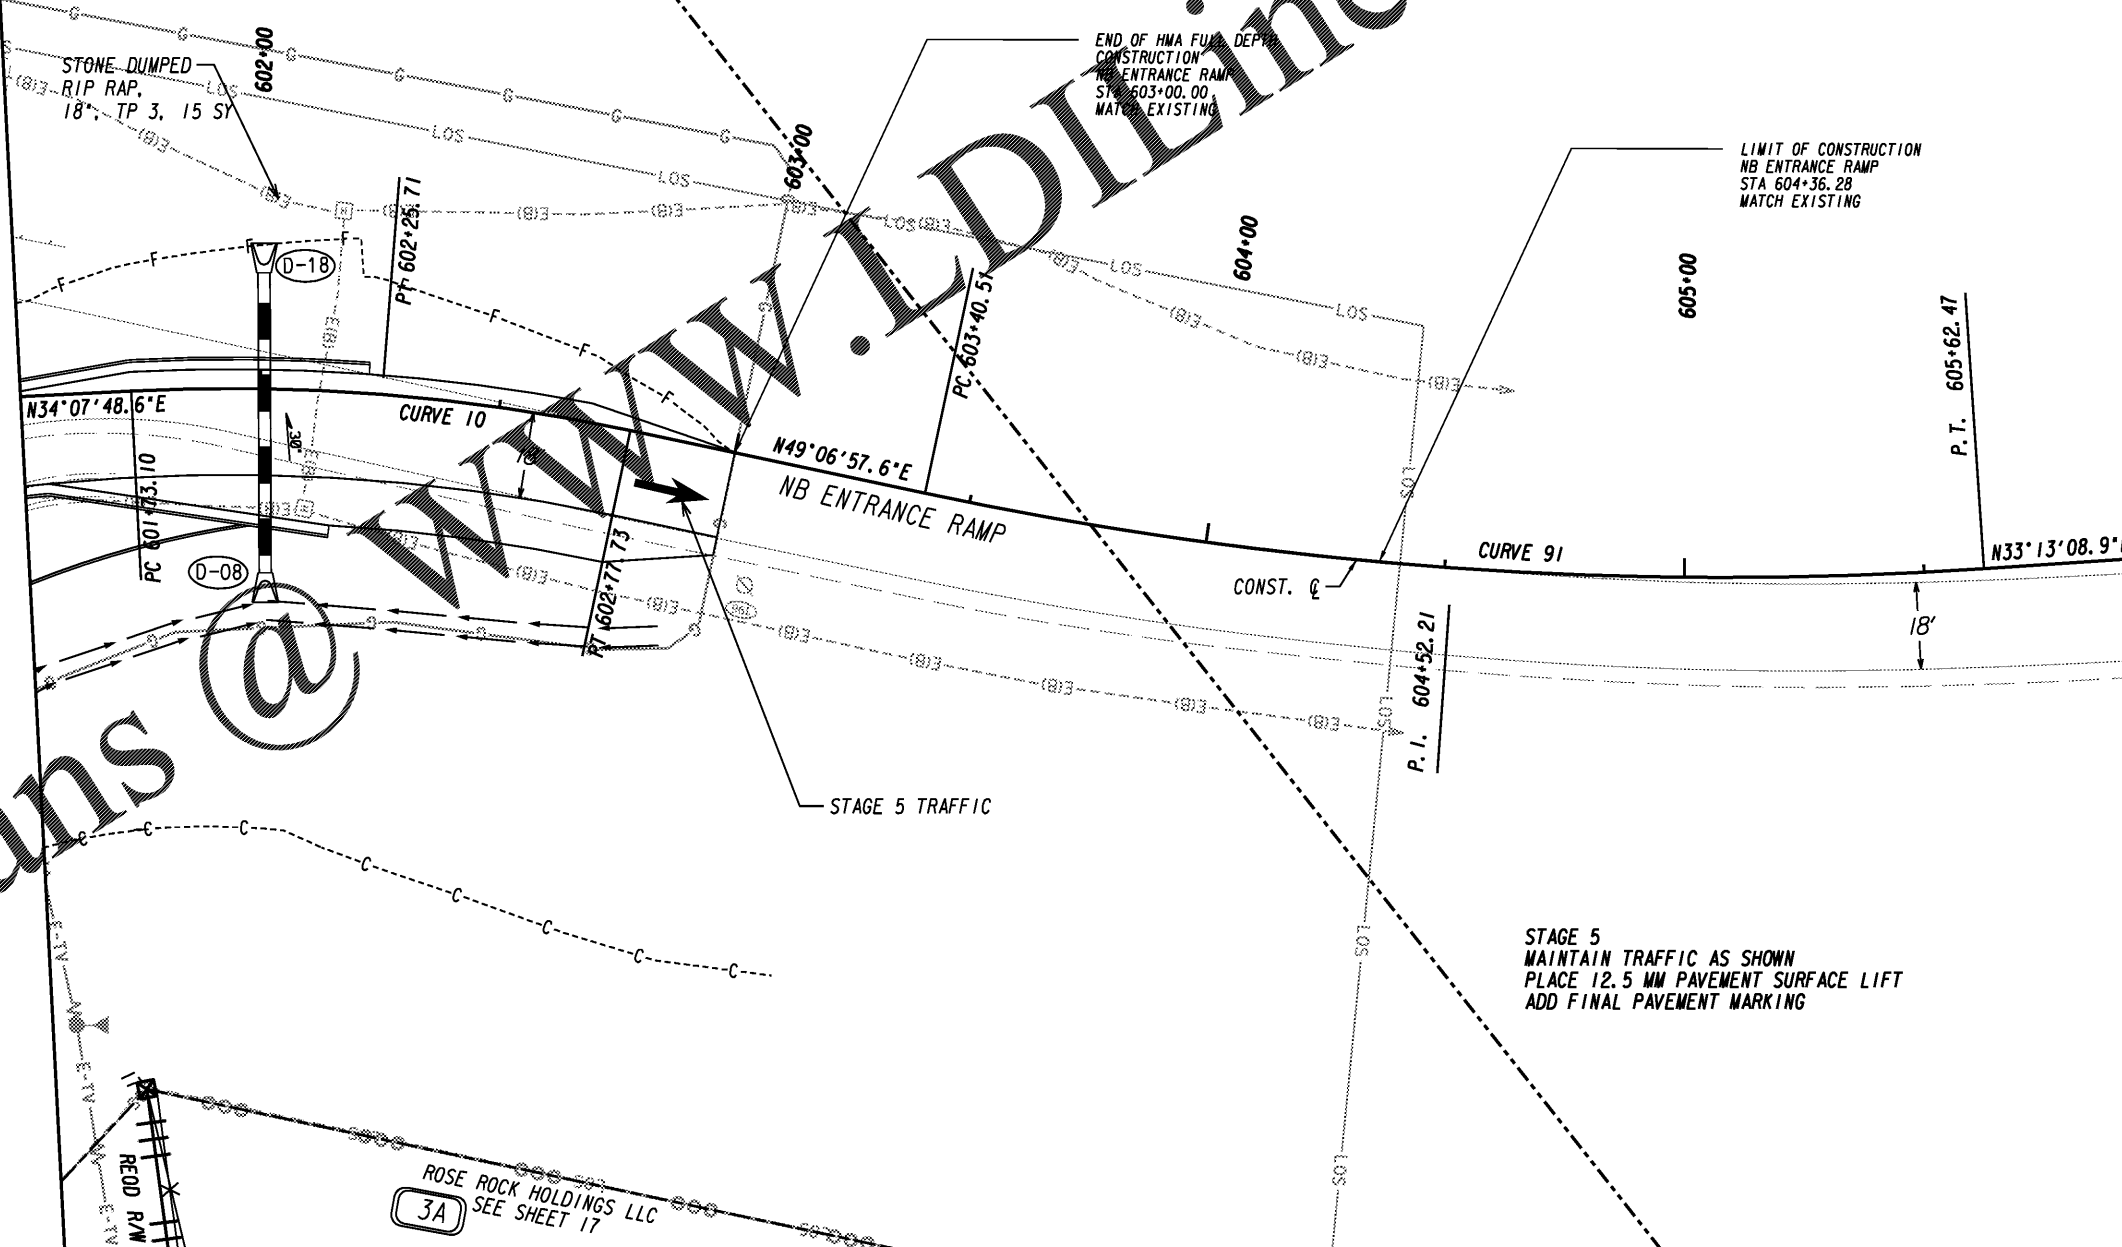


STAGE 5
MAINTAIN TRAFFIC AS SHOWN
PLACE 12.5 MM PAVEMENT SURFACE LIFT
ADD FINAL PAVEMENT MARKING

ROSE ROCK HOLDINGS LLC
3A SEE SHEET 17

LEGEND

PAVEMENT REMOVAL	
TEMPORARY CONSTRUCTION PAVEMENT	
PERMANENT CONSTRUCTION	
CONCRETE MEDIAN CONSTRUCTION	
MILL & OVERLAY CONSTRUCTION	
OPEN LANES OF TRAFFIC	

Kimley»Horn
 Engineering, Planning, and Environmental Consultants
 Suite 350, 3930 East Jones Bridge Road
 Peachtree Corners, Georgia 30092

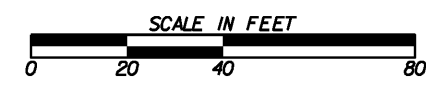

REVISION DATES	

CONSTRUCTION STAGING PLAN		
1-85 @ SR 18 & SR 18 @ SR 103		
STAGE 5		
CHECKED:	DATE:	DRAWING No.
BACKCHECKED:	DATE:	19-0153
CORRECTED:	DATE:	
VERIFIED:	DATE:	