


ESA - SEE ENVIRONMENTAL RESOURCES IMPACT TABLE IN GENERAL NOTES FOR CONSTRUCTION RESTRICTIONS

FRANK C. HARRELL ETAL

Curve 1
 PI STA 104+24.44
 N= 1048809.4375
 E= 1992779.2456
 DELTA= 57°07'19.8" (RT)
 D= 6°50'13.9"
 T= 456.15'
 L= 835.46'
 R= 838.00'
 E= 116.11'
 e= MATCH EXIST

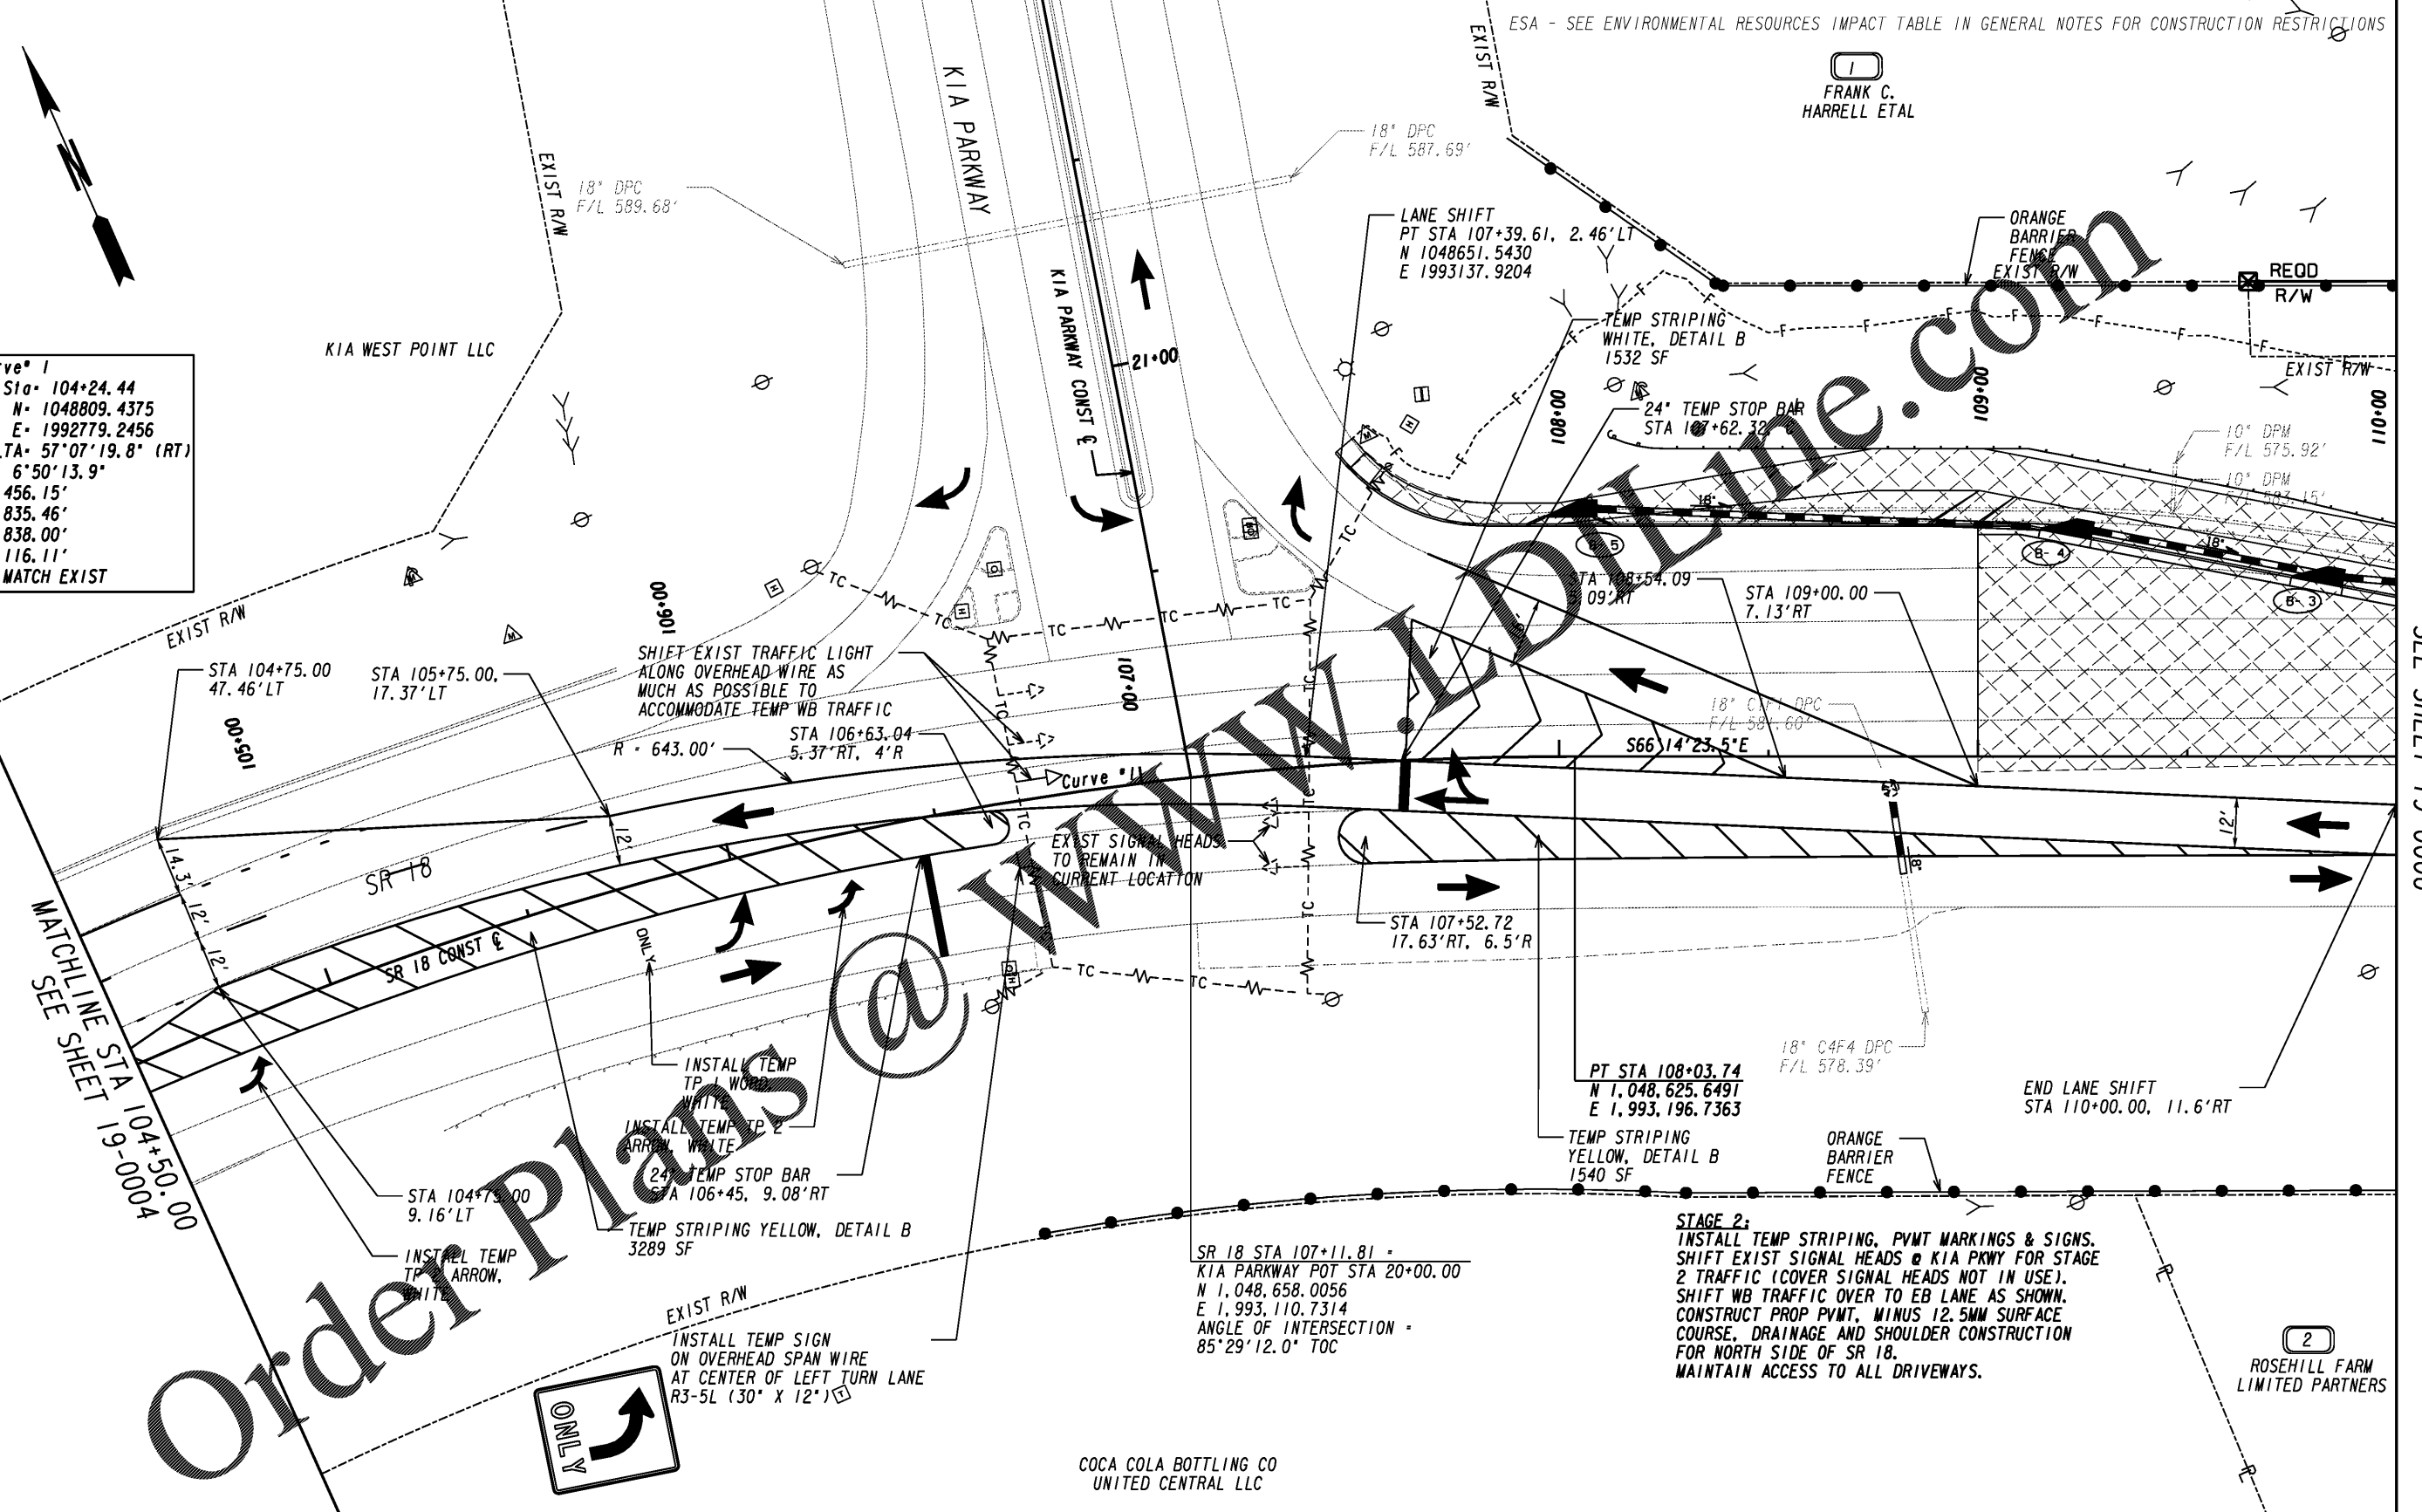


MATCHLINE STA 104+50.00
SEE SHEET 19-0006


MATCHLINE STA 110+00.00
SEE SHEET 19-0006

Order Plans @ www.gdonline.com


PAVEMENT REMOVAL
 TEMPORARY CONSTRUCTION PAVEMENT
 PERMANENT CONSTRUCTION

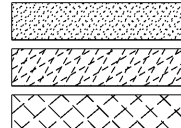

CONCRETE MEDIAN CONSTRUCTION
 MILL & INLAY CONSTRUCTION
 OPEN LANES OF TRAFFIC

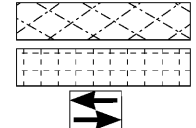

INFRASTRUCTURE
 CONSULTING & ENGINEERING
 4940 PEACHTREE INDUSTRIAL BLVD., SUITE 310
 NORCROSS, GEORGIA 30071

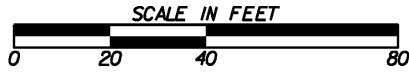

REVISION DATES

NO.	DATE	DESCRIPTION

CONSTRUCTION STAGING PLAN
SR 18 BRIDGE REPLACEMENT @ LONG CAME CREEK
TROUP COUNTY
STAGE 2 STA 104+50 TO STA 110+00

CHECKED:	DATE:	DRAWING No.
BACKCHECKED:	DATE:	19-0005
CORRECTED:	DATE:	
VERIFIED:	DATE:	