


Curve 1
 PI Sta 104+24.44
 N= 1048809.4375
 E= 1992779.2456
 DELTA= 57°07'19.8" (RT)
 D= 6°50'13.9"
 T= 456.15'
 L= 835.46'
 R= 838.00'
 E= 116.11'
 e= MATCH EXIST

MATCHLINE STA 104+50.00
 SEE SHEET 19-0010


MATCHLINE STA 110+00.00
 SEE SHEET 19-0012

Order Plans @ www.dl.com

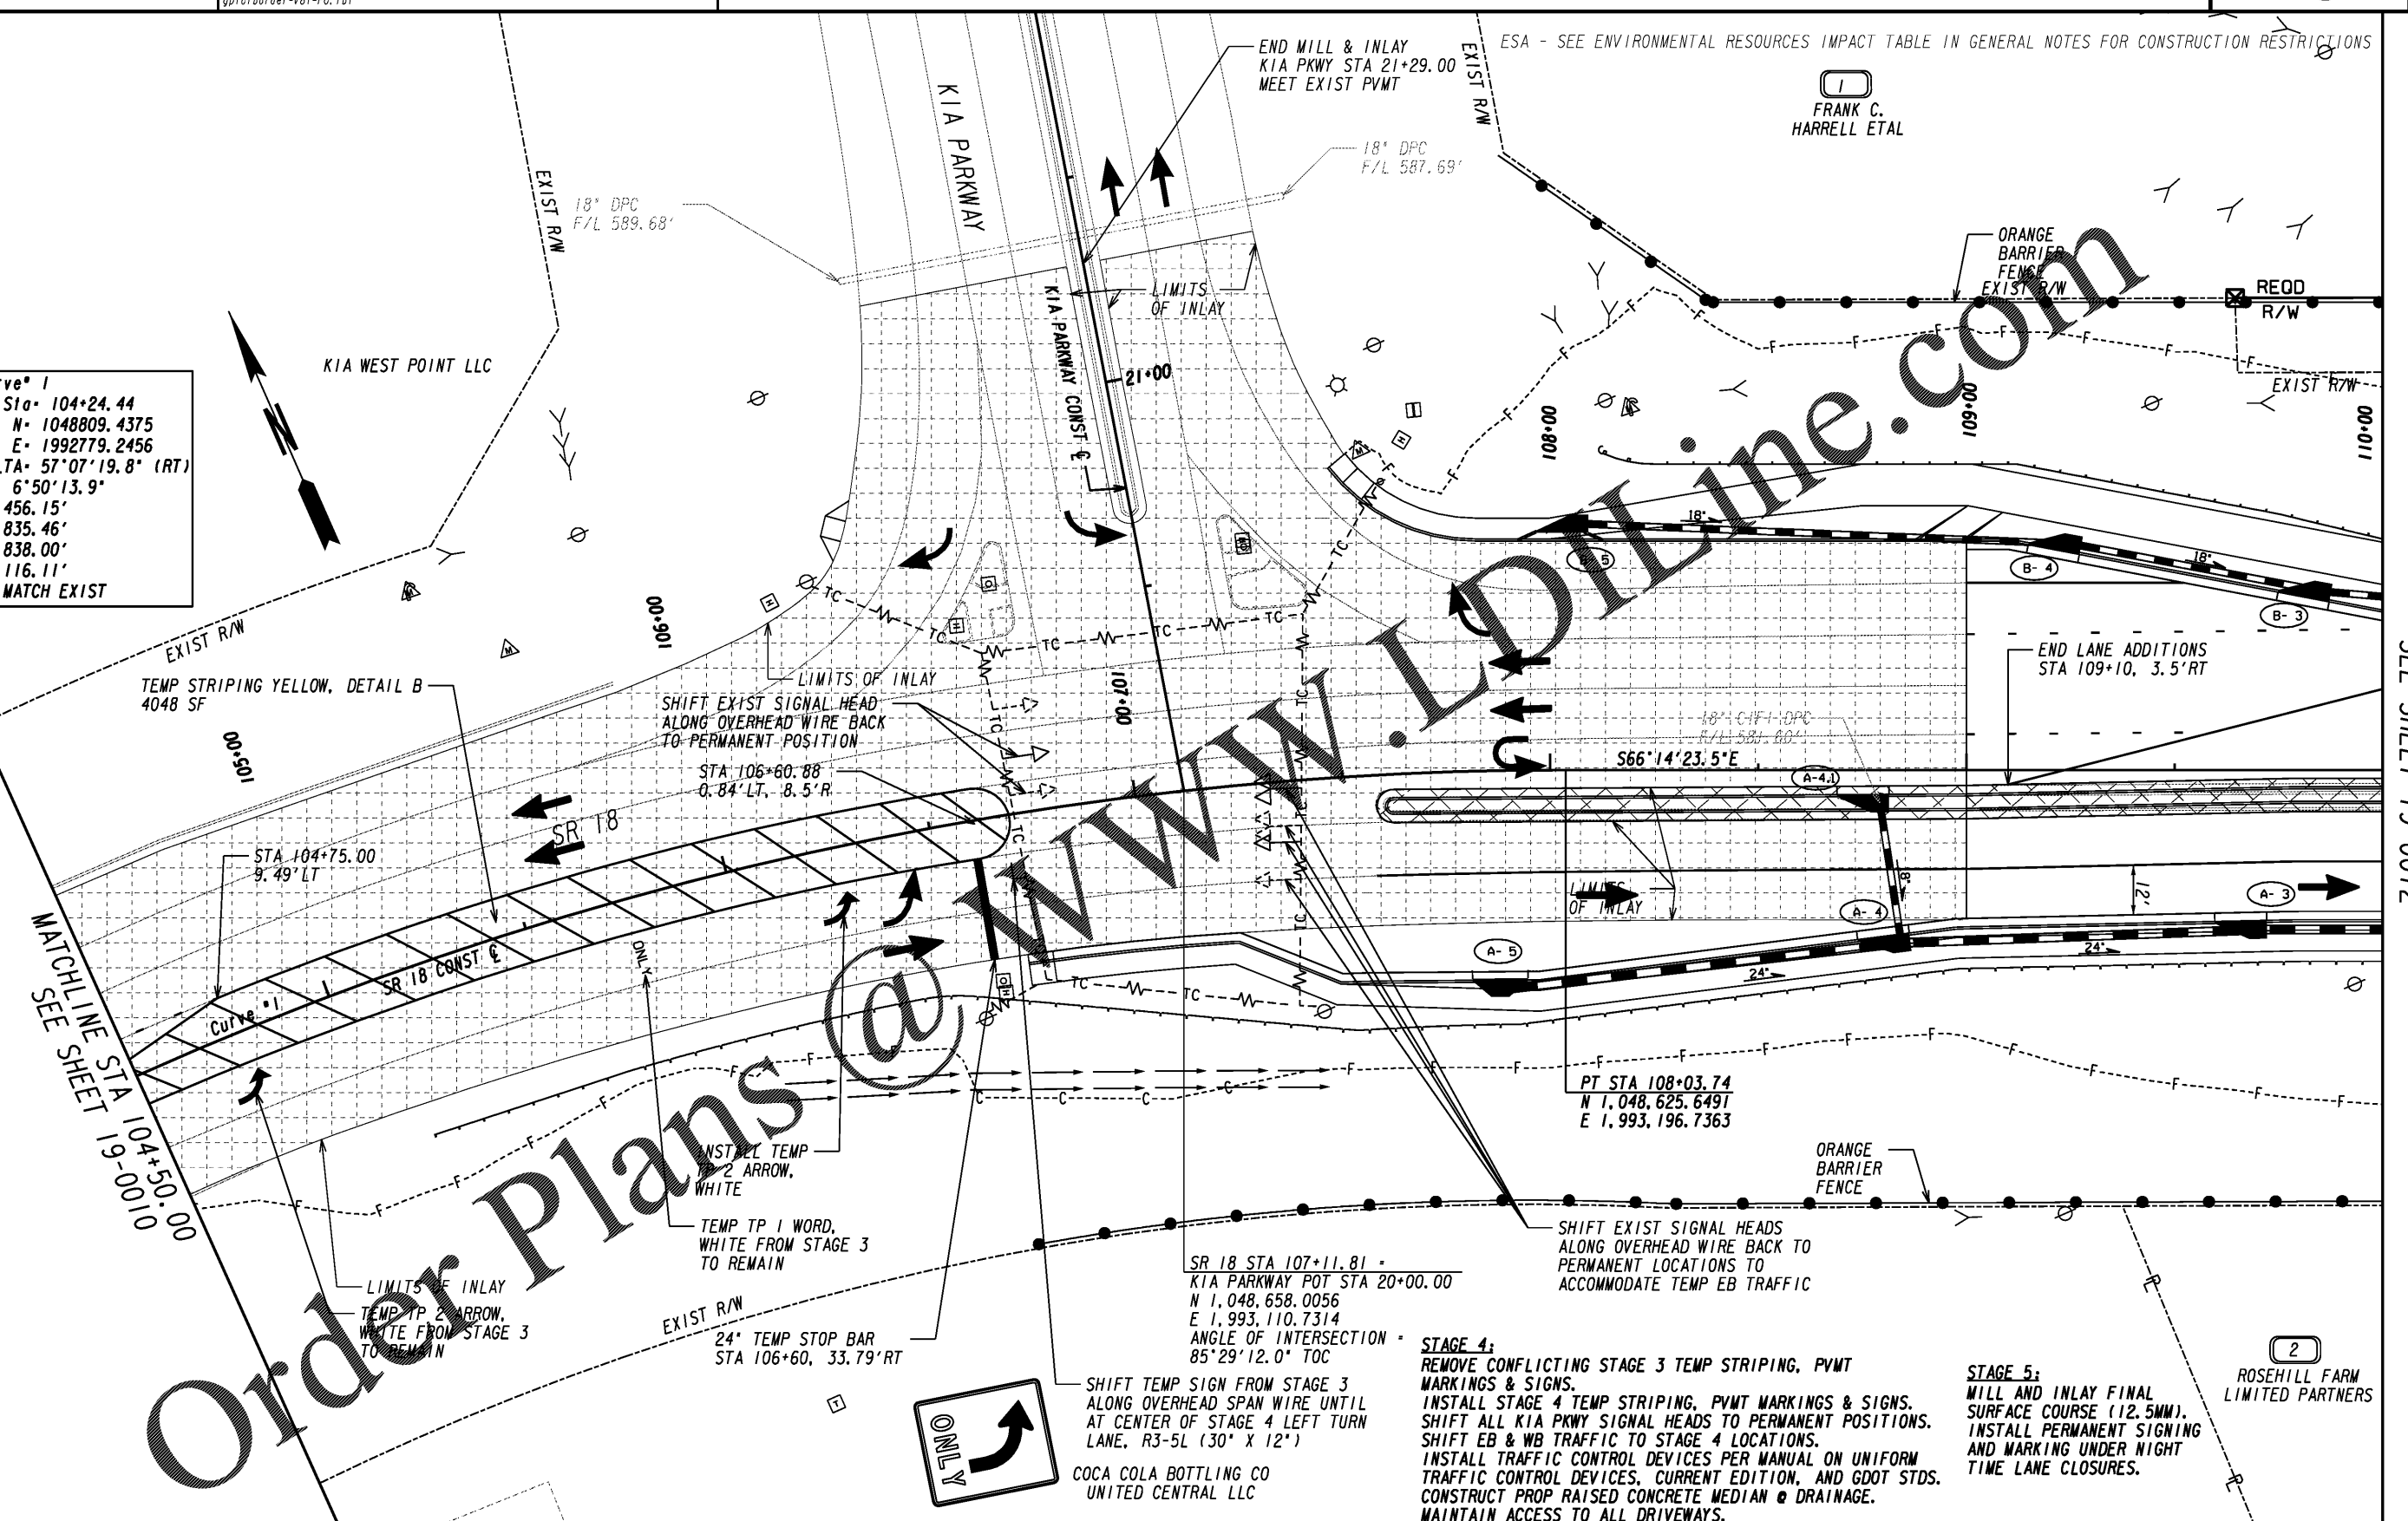

PAVEMENT REMOVAL		CONCRETE MEDIAN CONSTRUCTION	
TEMPORARY CONSTRUCTION PAVEMENT		MILL & INLAY CONSTRUCTION	
PERMANENT CONSTRUCTION		OPEN LANES OF TRAFFIC	

INFRASTRUCTURE CONSULTING & ENGINEERING
 4940 PEACHTREE INDUSTRIAL BLVD., SUITE 310
 NORCROSS, GEORGIA 30071

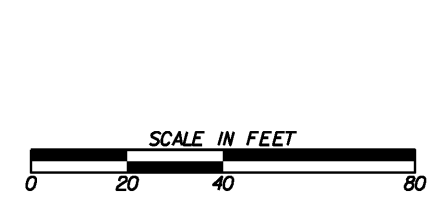

REVISION DATES	

CONSTRUCTION STAGING PLAN
SR 18 BRIDGE REPLACEMENT @ LONG CREEK
TROUP COUNTY
STAGES 4/5 STA 104+50 TO STA 110+00

CHECKED:	DATE:	DRAWING No.
BACKCHECKED:	DATE:	19-0011
CORRECTED:	DATE:	
VERIFIED:	DATE:	