


ESA - SEE ENVIRONMENTAL RESOURCES IMPACT TABLE IN GENERAL NOTES FOR CONSTRUCTION RESTRICTIONS

END REQ'D R/W
BEGIN REQ'D R/W & L/A
STA 114+00.00, 113.40'LT

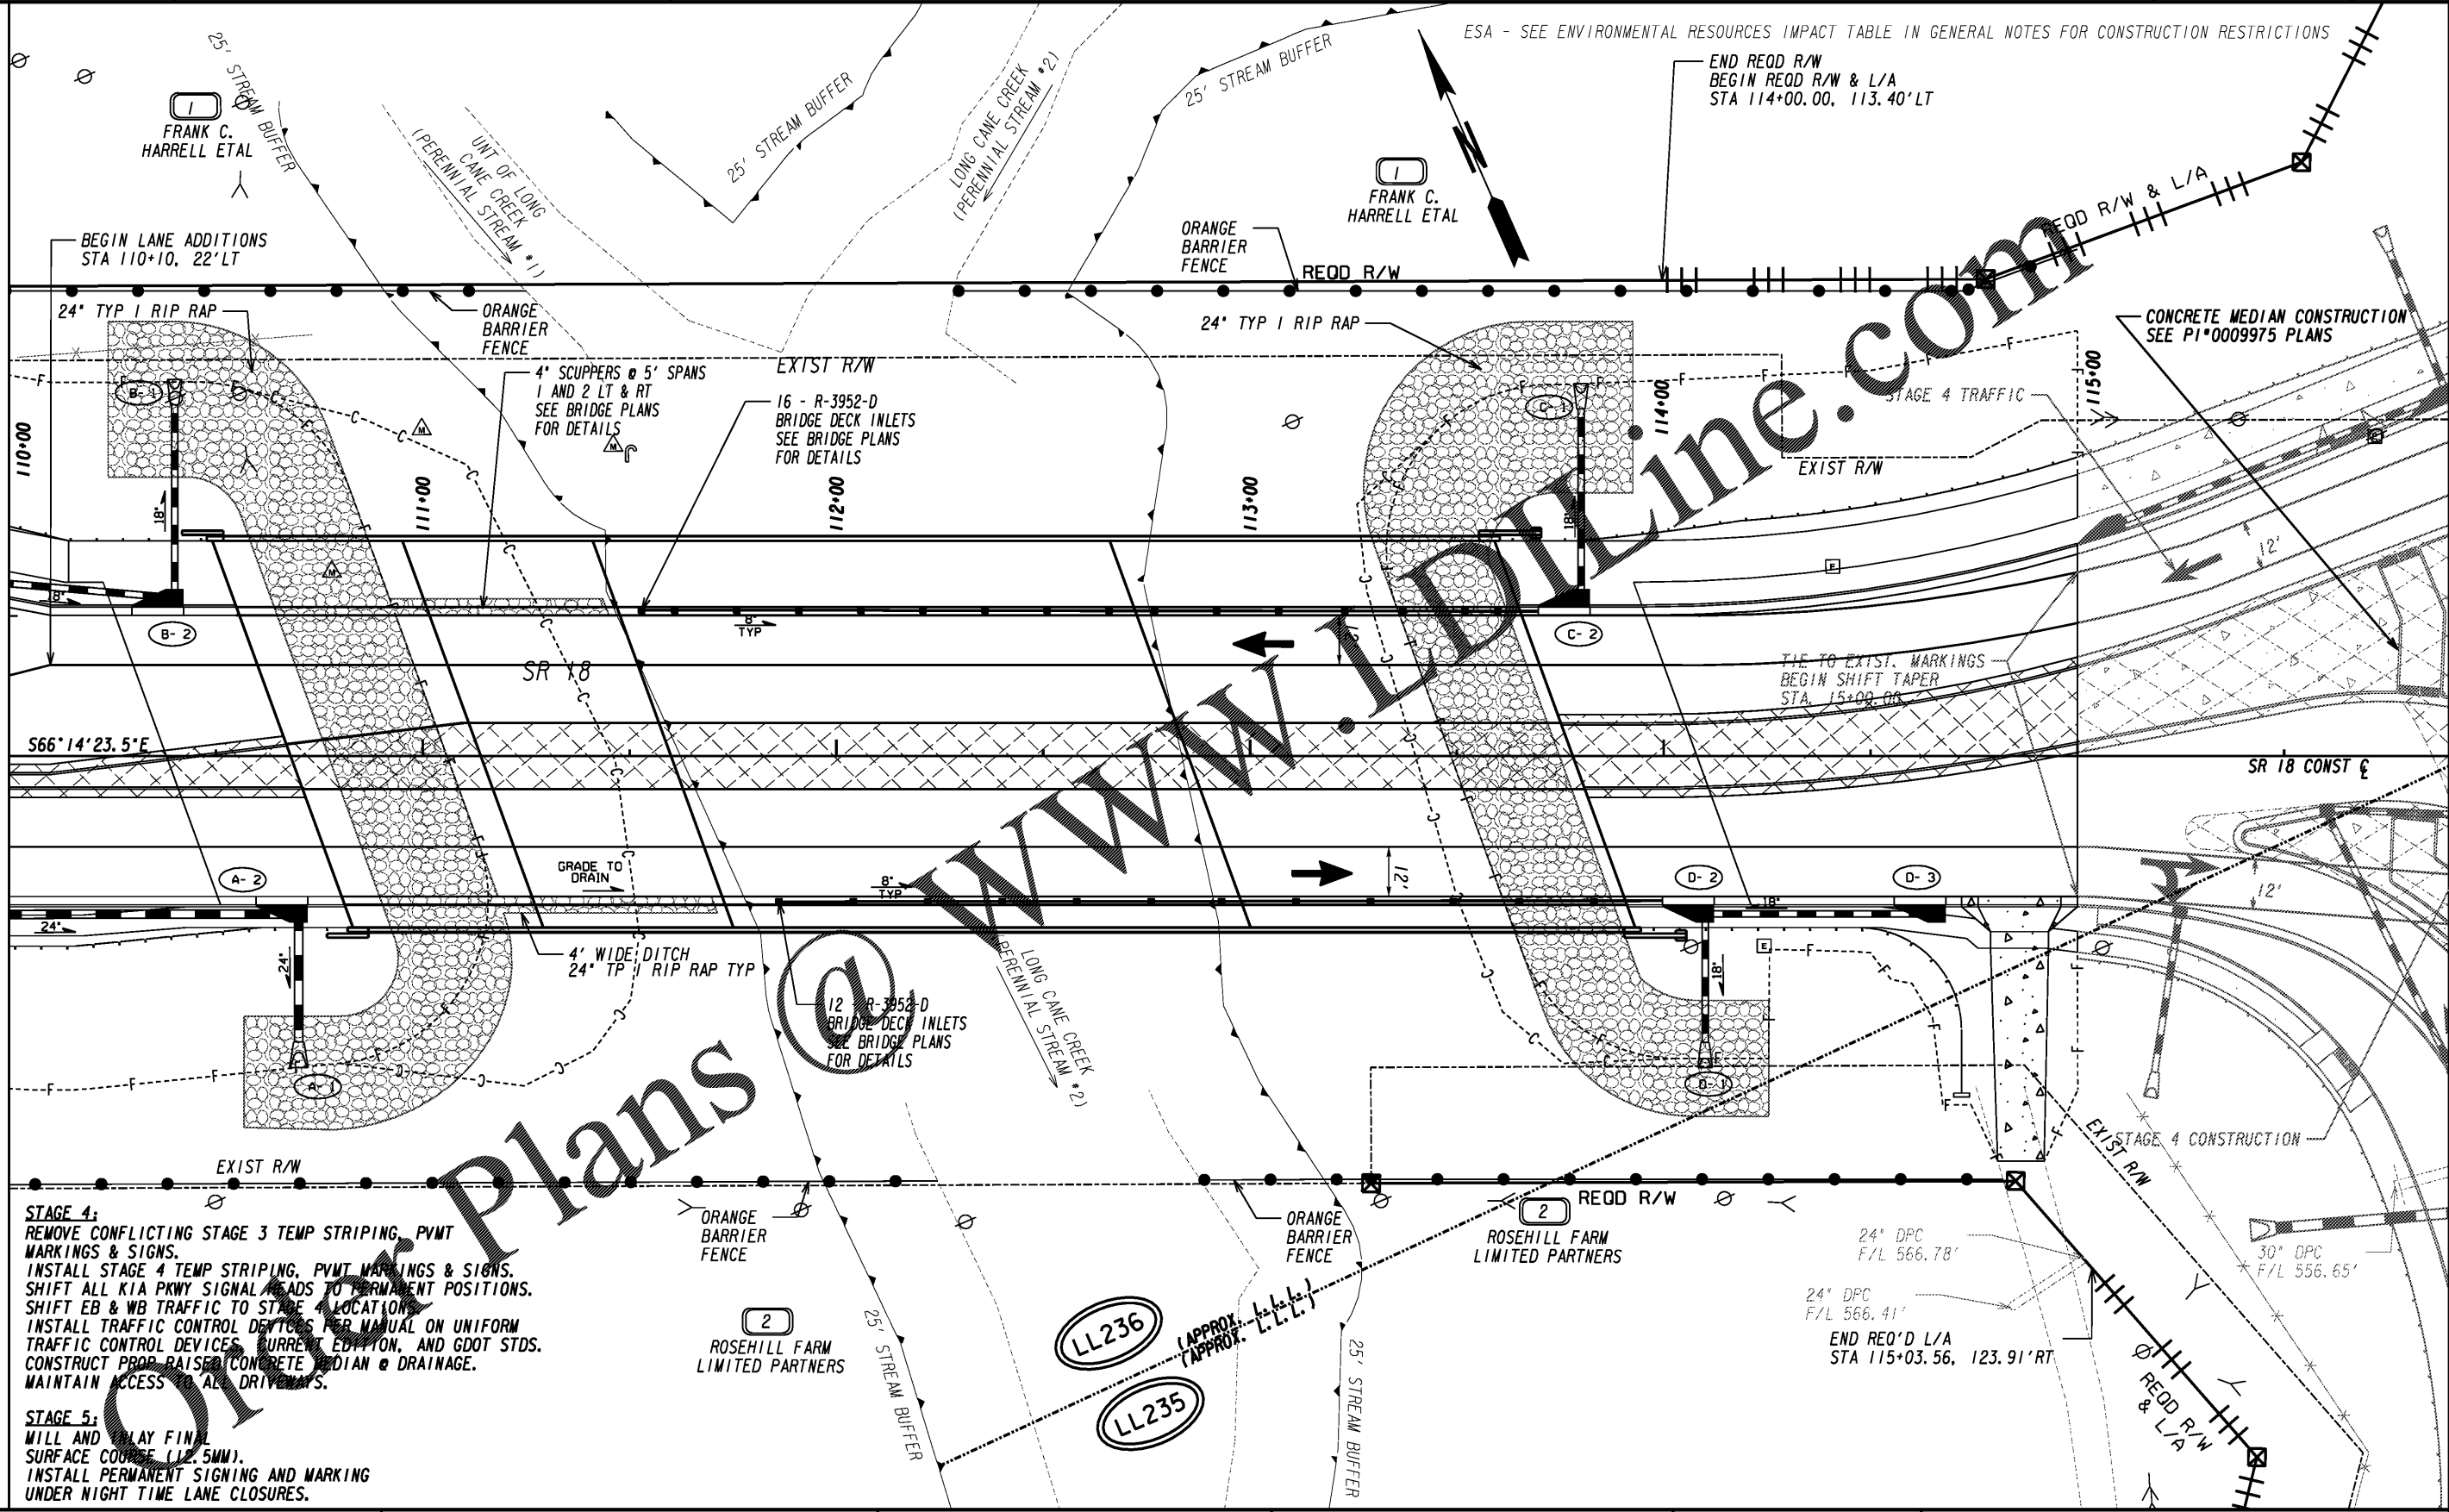


MATCHLINE STA 110+00.00
SEE SHEET 19-0011

STAGE 4:
REMOVE CONFLICTING STAGE 3 TEMP STRIPING, PVMT MARKINGS & SIGNS.
INSTALL STAGE 4 TEMP STRIPING, PVMT MARKINGS & SIGNS.
SHIFT ALL KIA PKWY SIGNAL HEADS TO PERMANENT POSITIONS.
SHIFT EB & WB TRAFFIC TO STAGE 4 LOCATION.
INSTALL TRAFFIC CONTROL DEVICES PER MANUAL ON UNIFORM TRAFFIC CONTROL DEVICES, CURRENT EDITION, AND GDOT STDS.
CONSTRUCT PROB RAISED CONCRETE MEDIAN & DRAINAGE.
MAINTAIN ACCESS TO ALL DRIVEWAYS.

STAGE 5:
MILL AND LAY FINAL SURFACE COURSE (1.25MM).
INSTALL PERMANENT SIGNING AND MARKING UNDER NIGHT TIME LANE CLOSURES.

PAVEMENT REMOVAL		CONCRETE MEDIAN CONSTRUCTION	
TEMPORARY CONSTRUCTION PAVEMENT		MILL & INLAY CONSTRUCTION	
PERMANENT CONSTRUCTION		OPEN LANES OF TRAFFIC	

INFRASTRUCTURE CONSULTING & ENGINEERING
4940 PEACHTREE INDUSTRIAL BLVD., SUITE 310
NORCROSS, GEORGIA 30071

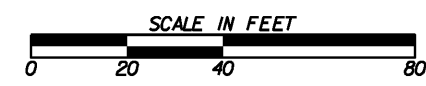

REVISION DATES		CONSTRUCTION STAGING PLAN SR 18 BRIDGE REPLACEMENT @ LONG CANE CREEK TROUP COUNTY STAGES 4/5 STA 110+00 TO STA 115+00	
CHECKED:	DATE:	CHECKED:	DATE:
BACKCHECKED:	DATE:	BACKCHECKED:	DATE:
CORRECTED:	DATE:	CORRECTED:	DATE:
VERIFIED:	DATE:	VERIFIED:	DATE:
			DRAWING No. 19-0012