


Structure ID	Type	Location			Drainage Area (AC)	Q10			Disturbed Area (AC)	Receiving Water	
		Alignment	Station	Offset		Side	C	cfs			Spread
E-01	D4	SR 18	30+50	53.30	RT	0.74	0.57	3.22	N/A	0.74	Long Cane Creek
E-02	1019B	SR 18	28+00	39.50	RT	0.30	0.87	1.98	4.70	0.30	Long Cane Creek
E-03	1019B	SR 18	26+00	39.50	RT	0.40	0.81	2.79	5.90	0.40	Long Cane Creek

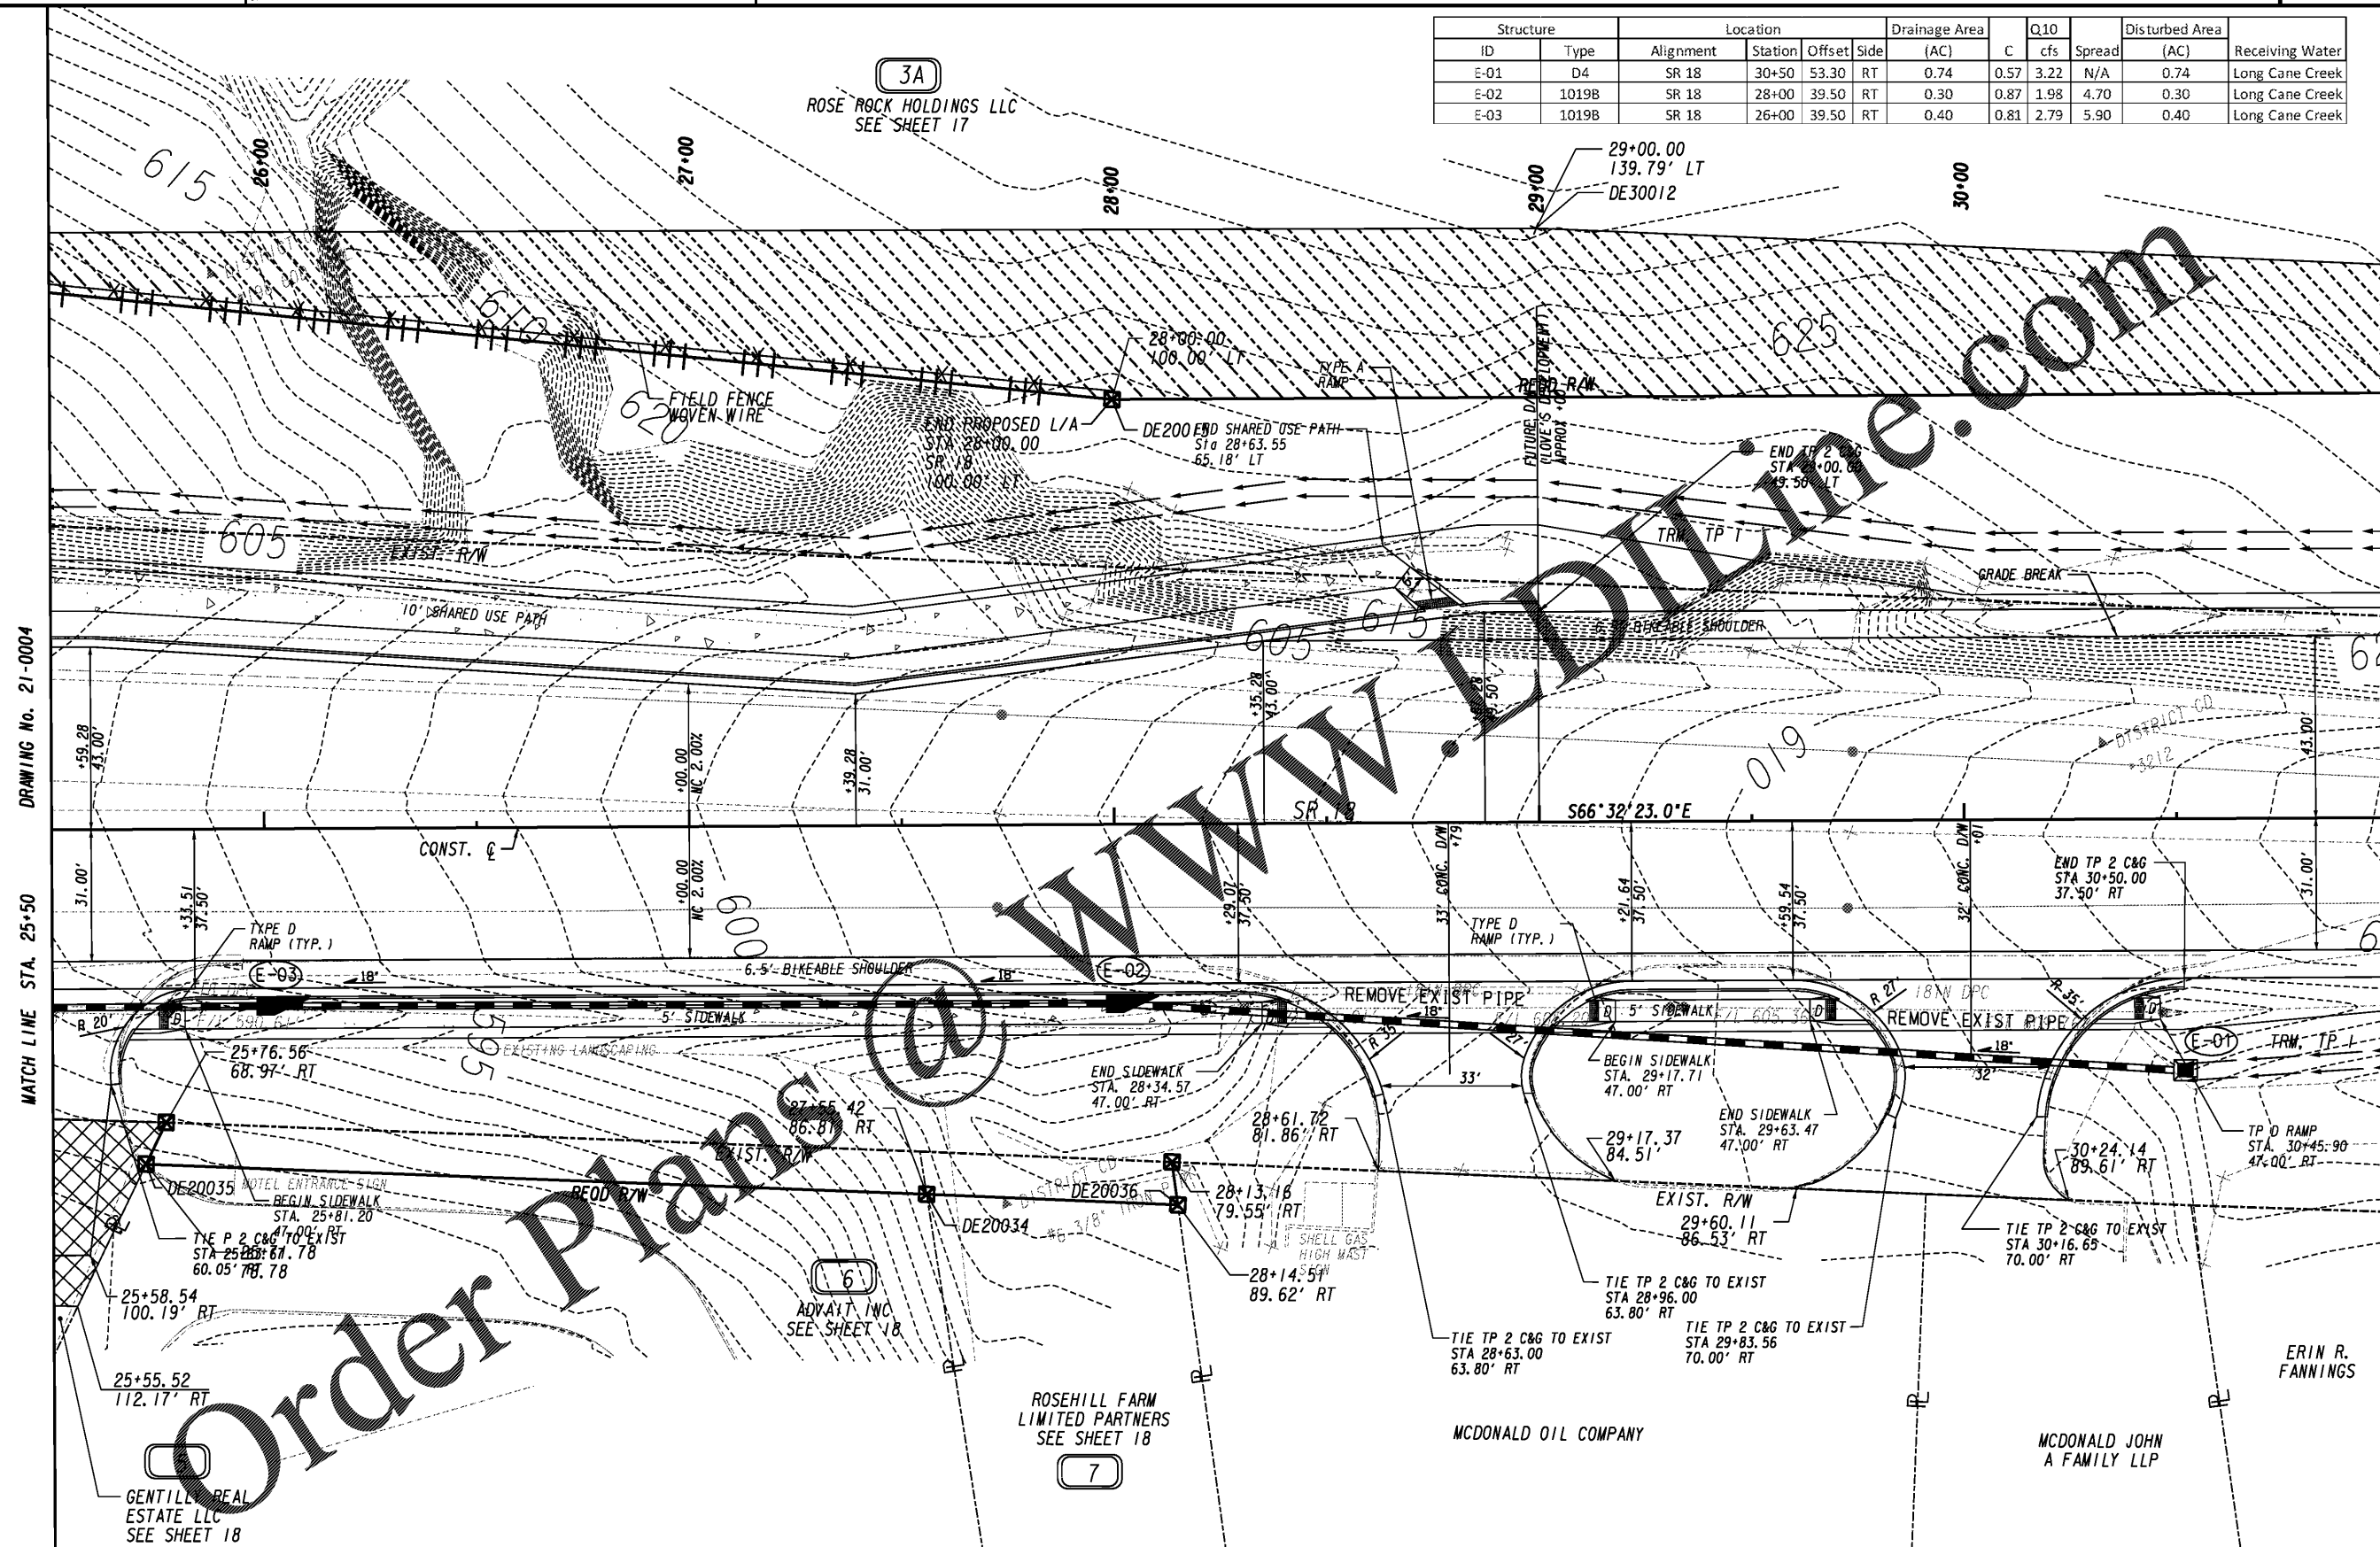


DRAWING No. 21-0004  
MATCH LINE STA. 25+50

DRAWING No. 21-0006  
MATCH LINE STA. 31+00

Order Plans @ [www.drlinc.com](http://www.drlinc.com)

# Kimley»Horn

Engineering, Planning, and Environmental Consultants  
Suite 350, 3930 East Jones Bridge Road  
Peachtree Corners, Georgia 30092

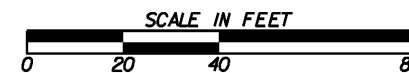

REVISION DATES

**DRAINAGE AREA MAP**  
**1-85 @ SR 18 & SR 18 @ SR 103**

CHECKED:	DATE:	DRAWING No.
BACKCHECKED:	DATE:	21-0005
CORRECTED:	DATE:	
VERIFIED:	DATE:	