


DRAWING No. 21-0006
MATCH LINE STA. 36+50

DRAWING No. 21-0008
MATCH LINE STA. 41+50

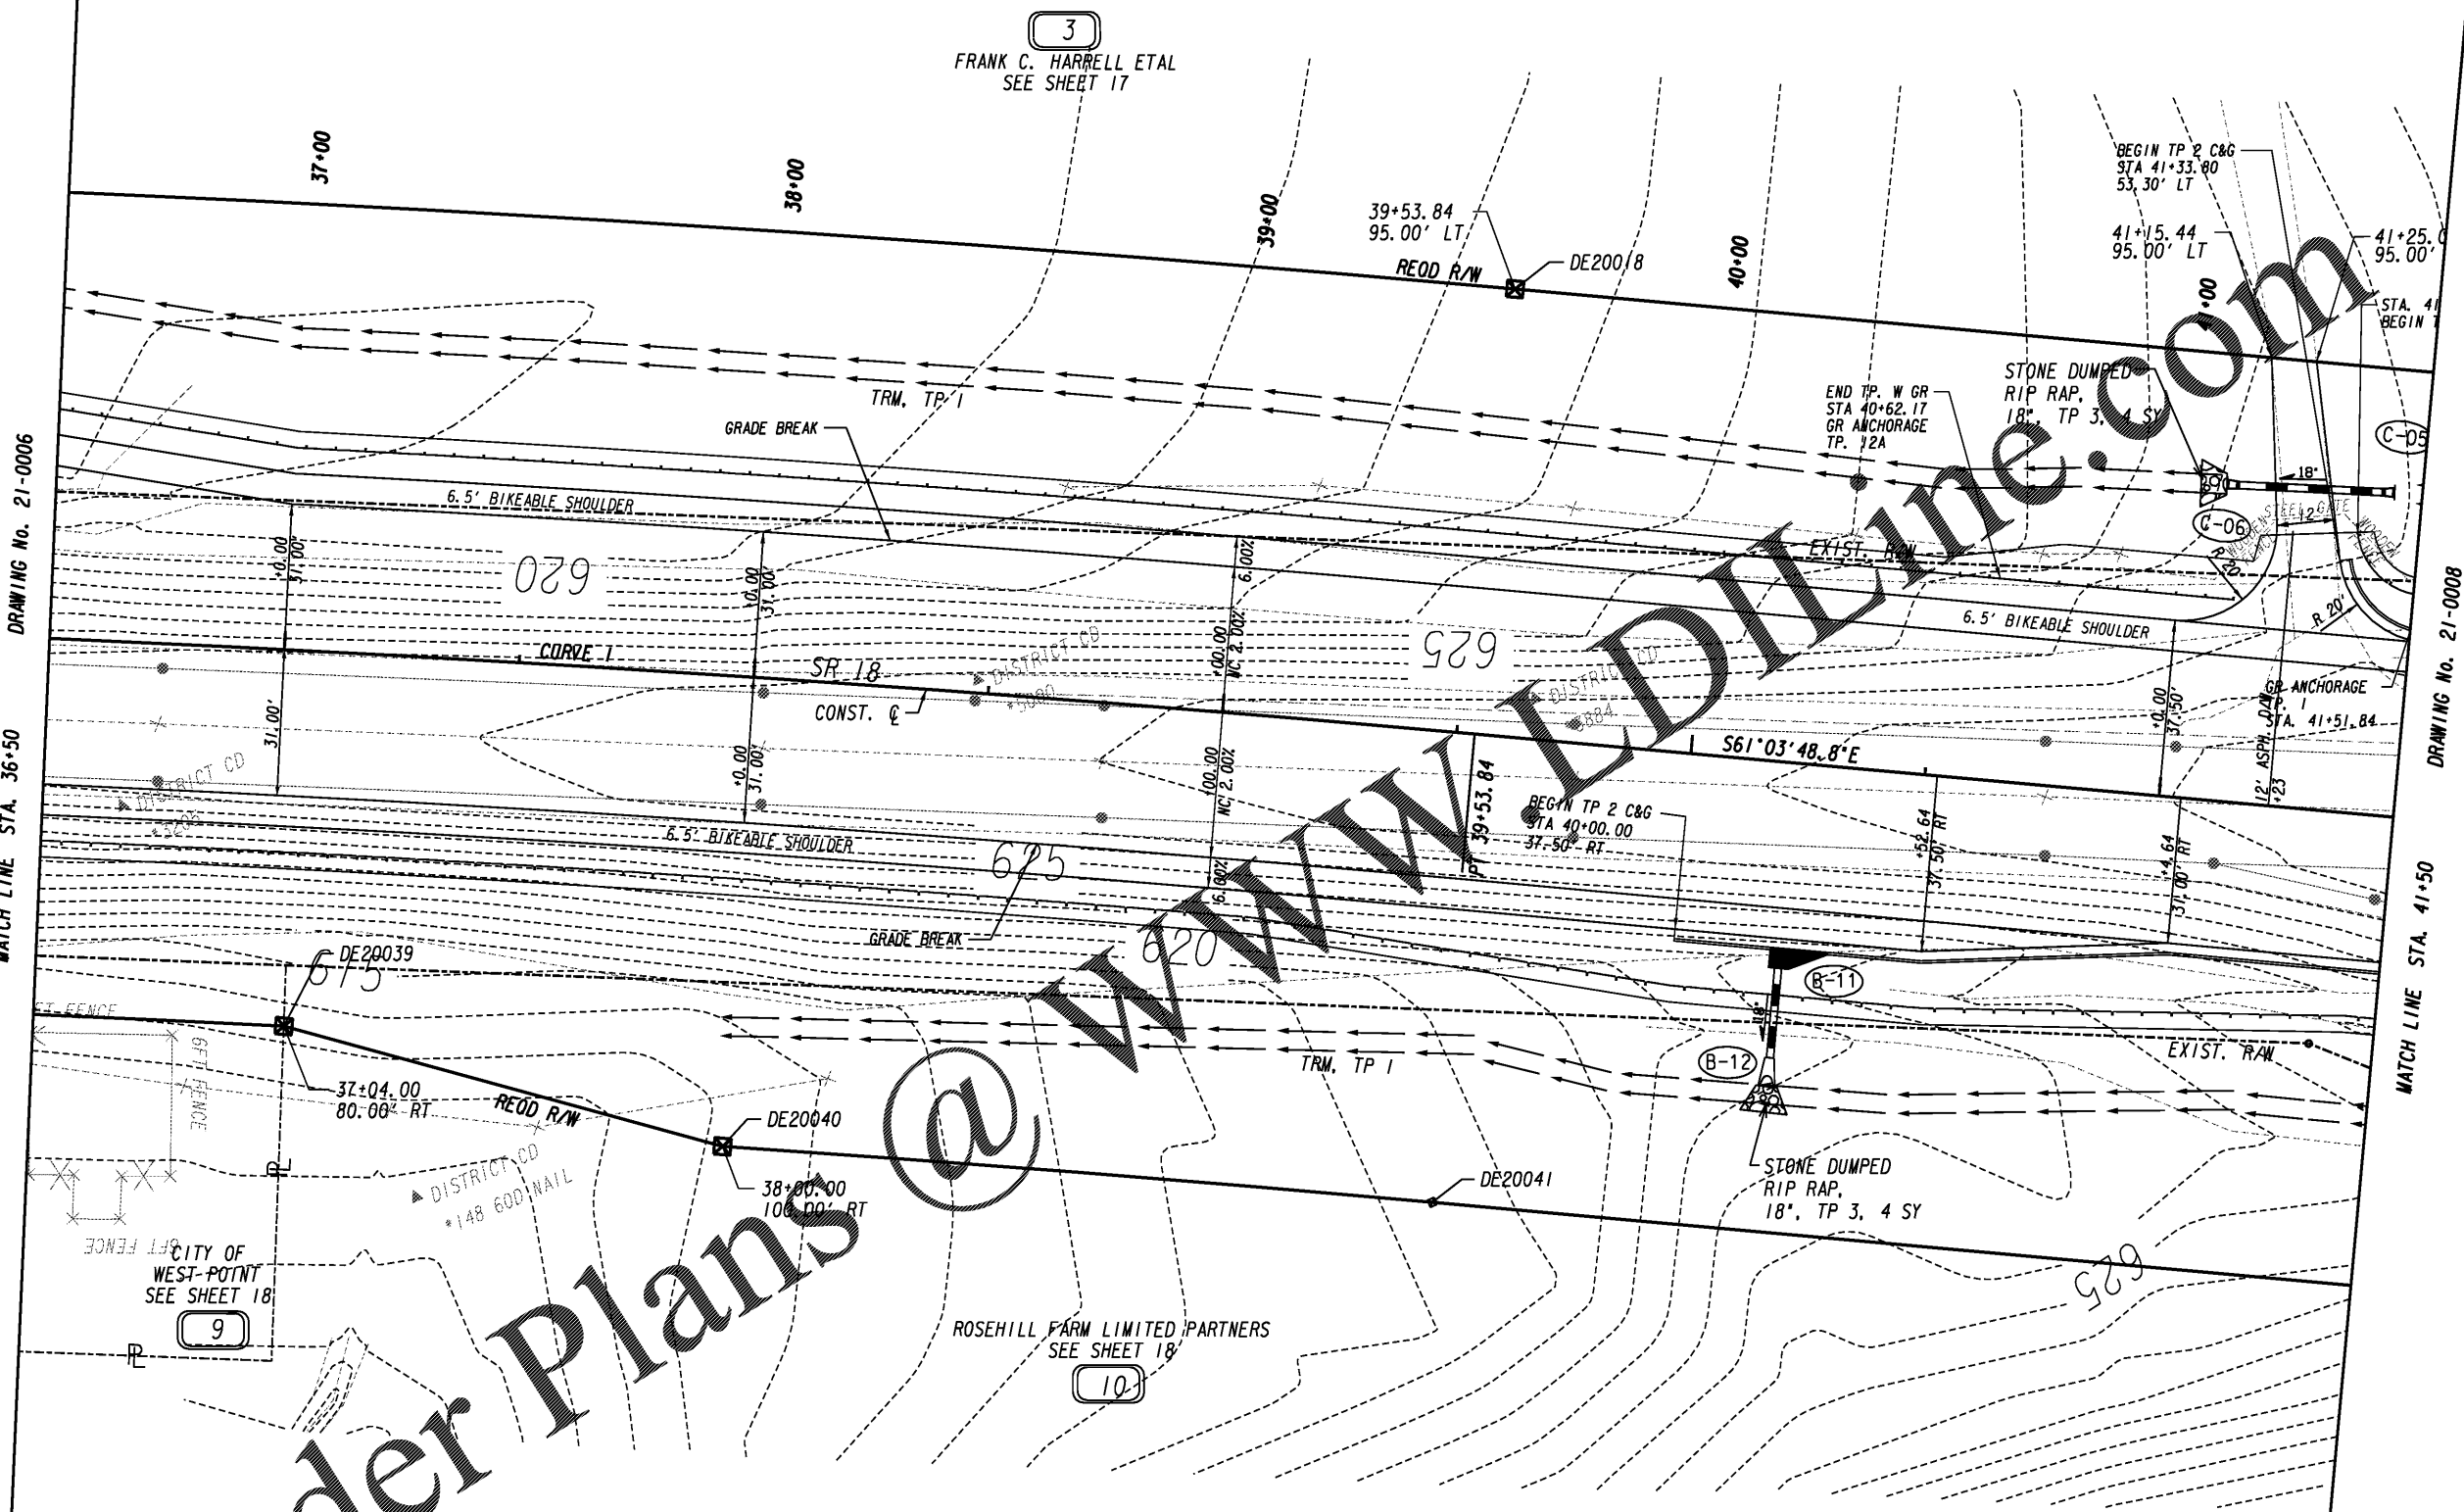


| Structure | | Location | | | | Drainage Area | Q10 | | | Disturbed Area | Receiving Water |
|-----------|-------|-----------|---------|--------|------|---------------|------|------|--------|----------------|-----------------|
| ID | Type | Alignment | Station | Offset | Side | (AC) | C | cfs | Spread | (AC) | |
| B-11 | 1033D | SR 18 | 40+25 | 20.50 | RT | 0.15 | 0.95 | 1.52 | 5.00 | 0.15 | Long Cane Creek |

Order Plans @

WWW.DIline.com

Kimley»Horn

Engineering, Planning, and Environmental Consultants
Suite 350, 3930 East Jones Bridge Road
Peachtree Corners, Georgia 30092

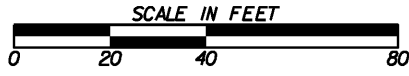

REVISION DATES

| DRAINAGE AREA MAP | | | |
|-------------------------------|-------|-------------|--|
| I-85 @ SR 18 & SR 18 @ SR 103 | | | |
| CHECKED: | DATE: | DRAWING No. | |
| BACKCHECKED: | DATE: | 21-0007 | |
| CORRECTED: | DATE: | | |
| VERIFIED: | DATE: | | |