


Structure		Location				Drainage Area	Q10			Disturbed Area	Receiving Water
ID	Type	Alignment	Station	Offset	Side	(AC)	C	cfs	Spread	(AC)	
B-03	1019B	SR 103	204+00	6.00	LT	0.07	0.95	0.47	5.50	0.07	Long Cane Creek
B-05	D4	SR 103	203+68	41.00	RT	6.93	0.29	13.41	N/A	1.48	Long Cane Creek

ROSEHILL FARM LIMITED PARTNERS  
SEE SHEET 18

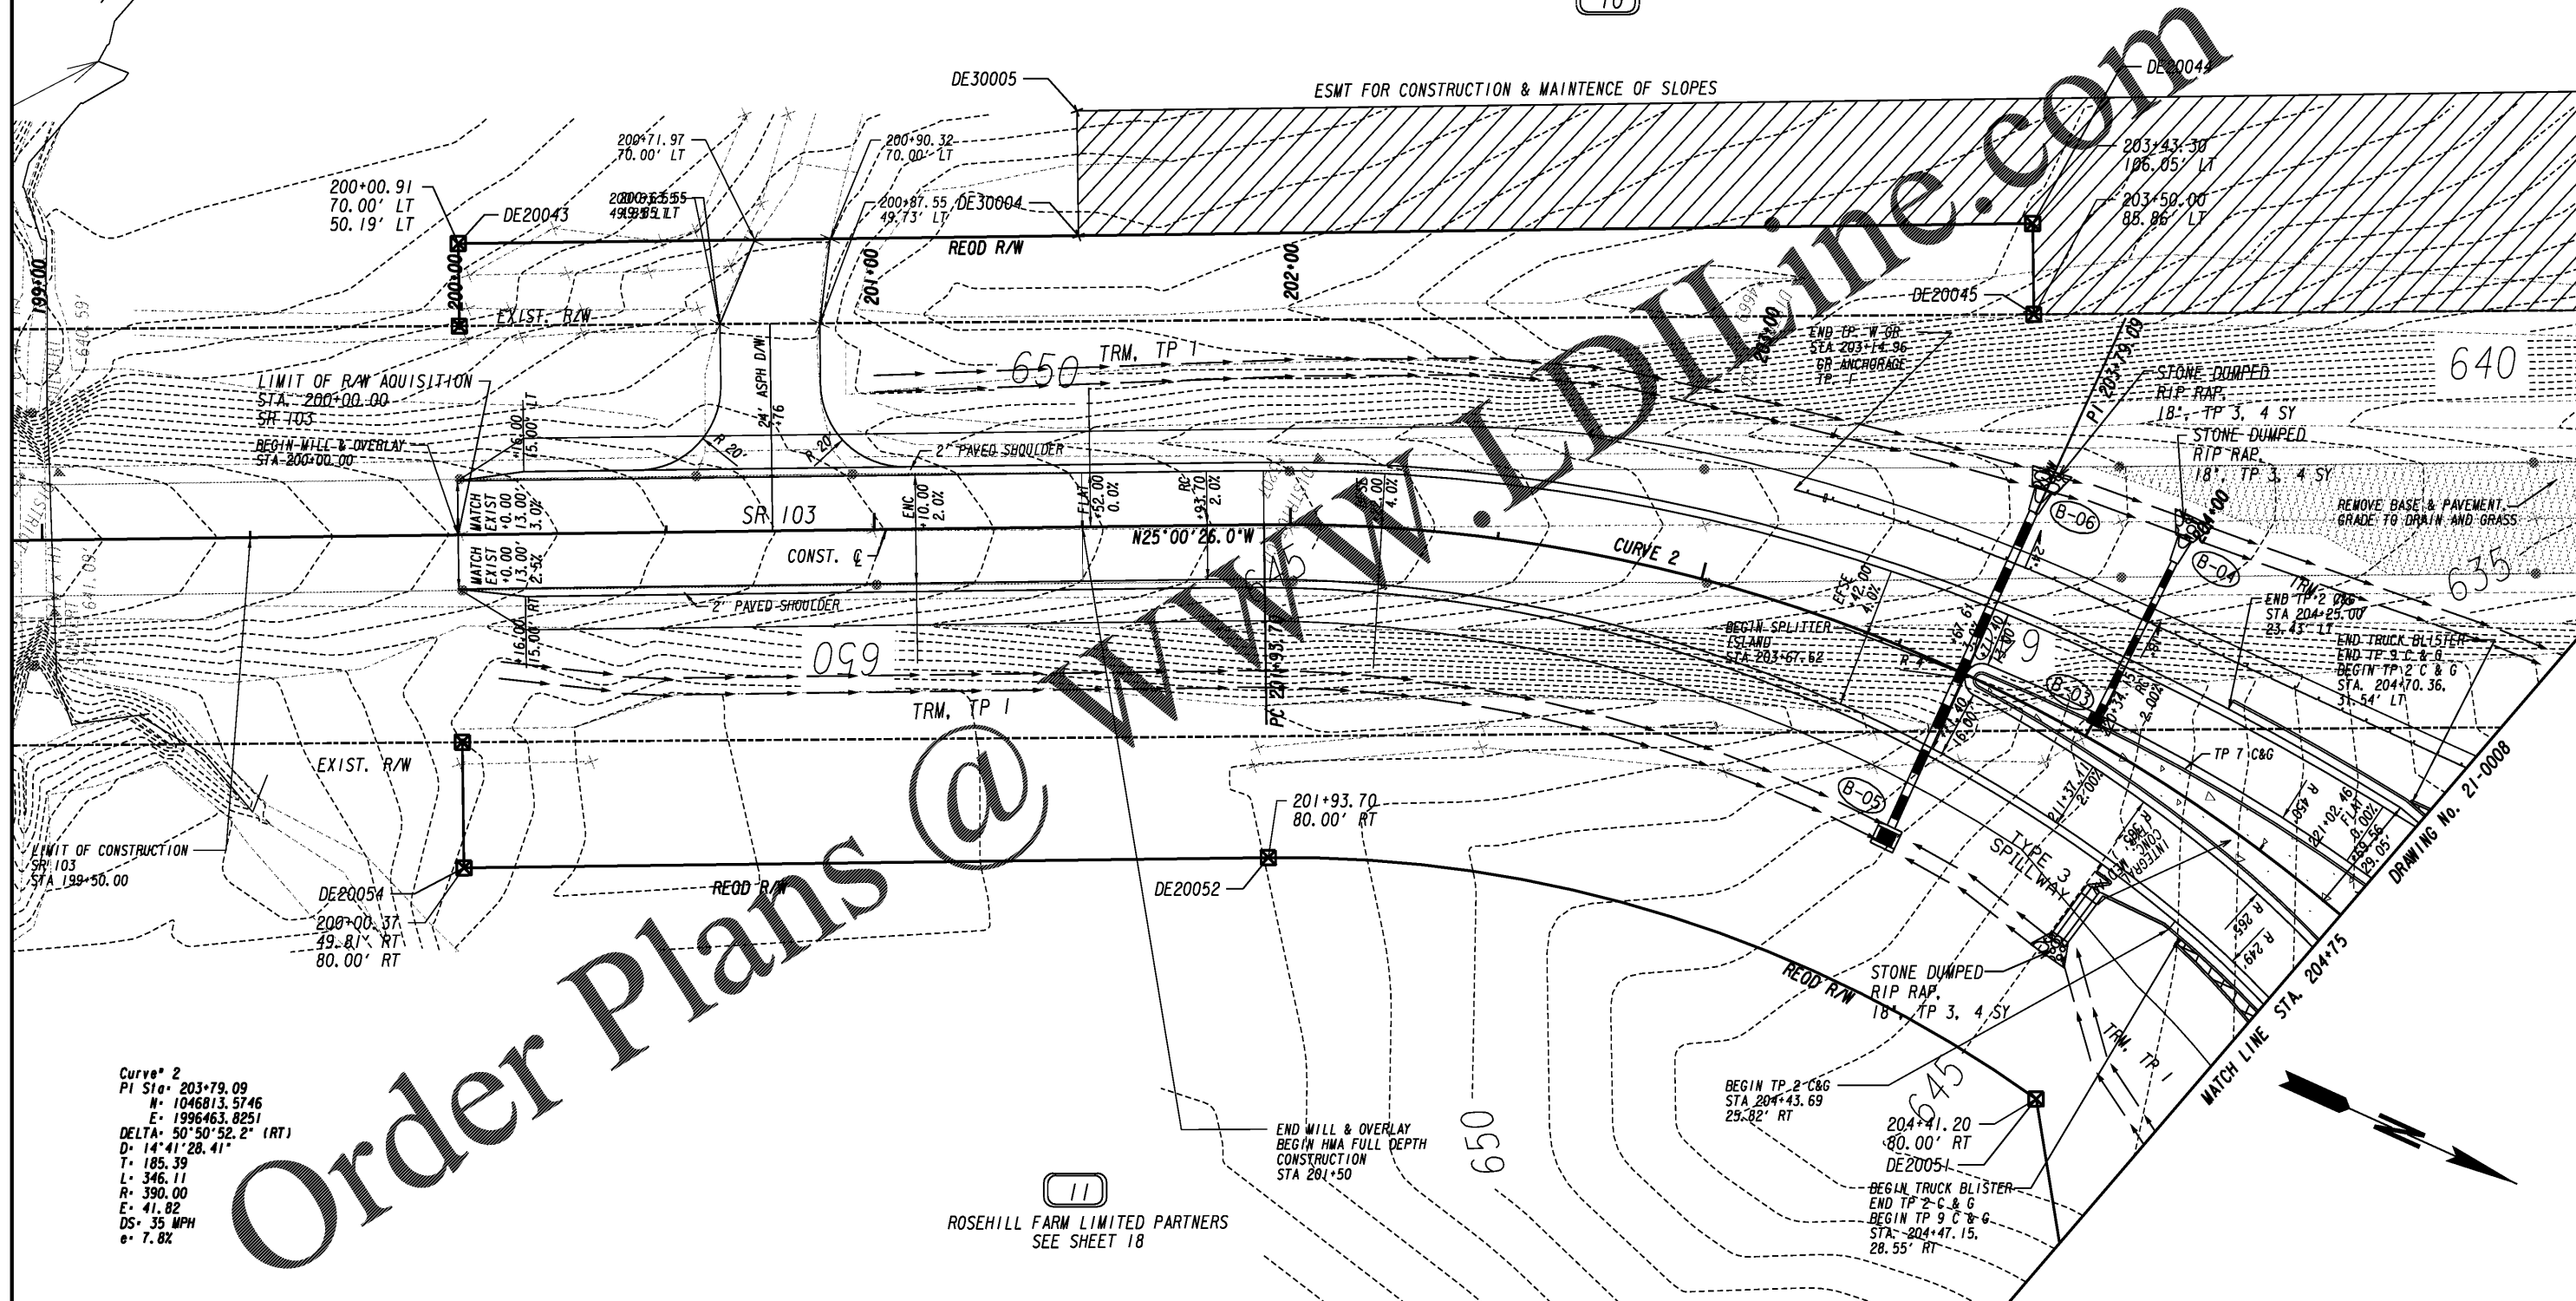

Curve 2  
 PI Sta: 203+79.09  
 H: 1046813.5746  
 E: 1996463.8251  
 DELTA: 50°50'52.2" (RT)  
 D: 14°41'28.41"  
 T: 185.39  
 L: 346.11  
 R: 390.00  
 E: 41.82  
 DS: 35 MPH  
 e: 7.82


Order Plans @

ROSEHILL FARM LIMITED PARTNERS  
SEE SHEET 18



**Kimley»Horn**

Engineering, Planning, and Environmental Consultants  
Suite 350, 3930 East Jones Bridge Road  
Peachtree Corners, Georgia 30092

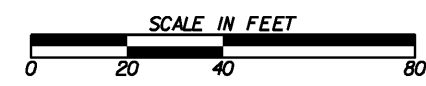

REVISION DATES

REVISION DATES		DRAWING No. 21-0008	
CHECKED:	DATE:	DRAWING No.	
BACKCHECKED:	DATE:	21-0011	
CORRECTED:	DATE:		
VERIFIED:	DATE:		

**DRAINAGE AREA MAP**  
**1-85 @ SR 18 & SR 18 @ SR 103**