



Structure		Location				Drainage Area	Q10	Disturbed Area		Receiving Water	
ID	Type	Alignment	Station	Offset	Side	(AC)	C	cfs	Spread	(AC)	
D-08	1120	NB Entrance Ramp	602+00	44.00	RT	11.55	0.20	12.69	N/A	3.62	Long Cane Creek

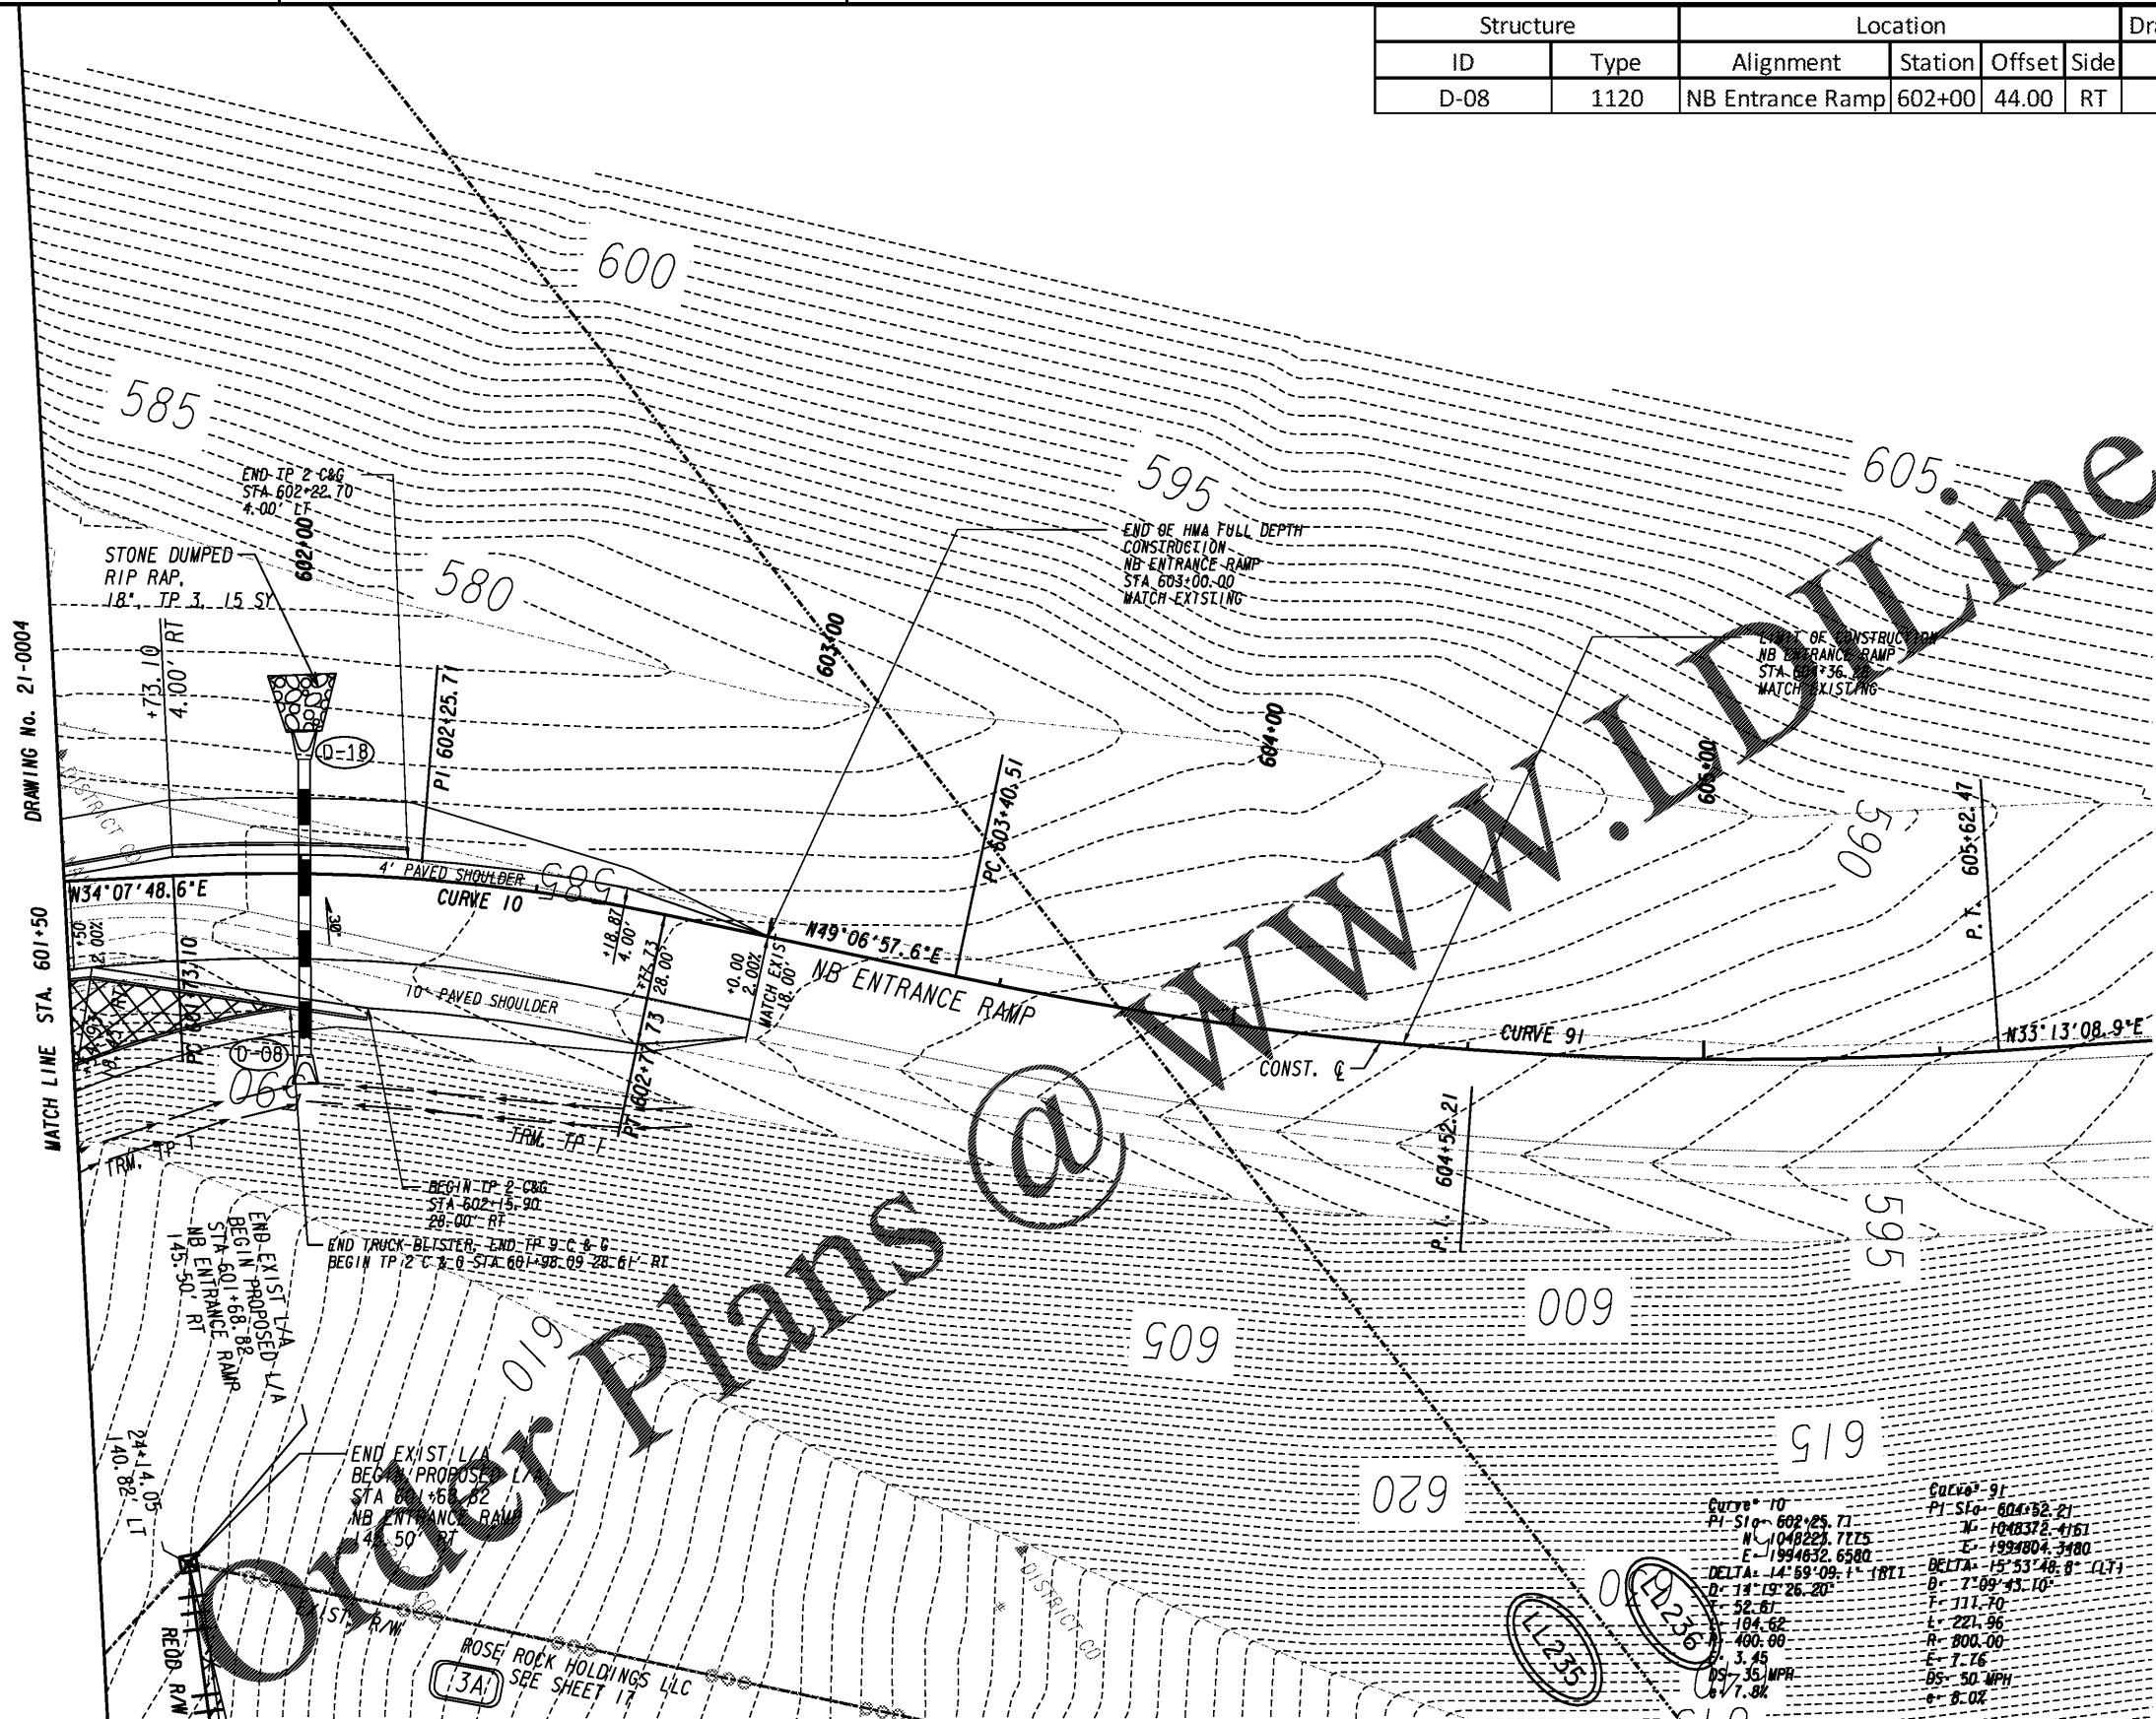

DRAWING No. 21-0004
MATCH LINE STA. 601+50

ROSE ROCK HOLDINGS LLC
SEE SHEET 17

Kimley»Horn
Engineering, Planning, and Environmental Consultants
Suite 350, 3930 East Jones Bridge Road
Peachtree Corners, Georgia 30092

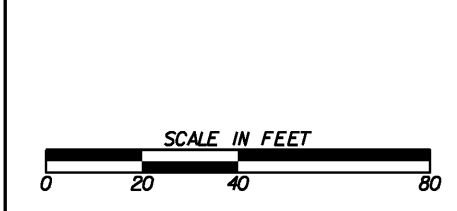

REVISION DATES	

DRAINAGE AREA MAP
I-85 @ SR 18 & SR 18 @ SR 103

CHECKED:	DATE:	DRAWING No.
BACKCHECKED:	DATE:	21-0017
CORRECTED:	DATE:	
VERIFIED:	DATE:	