


Invert: 572.25 ft

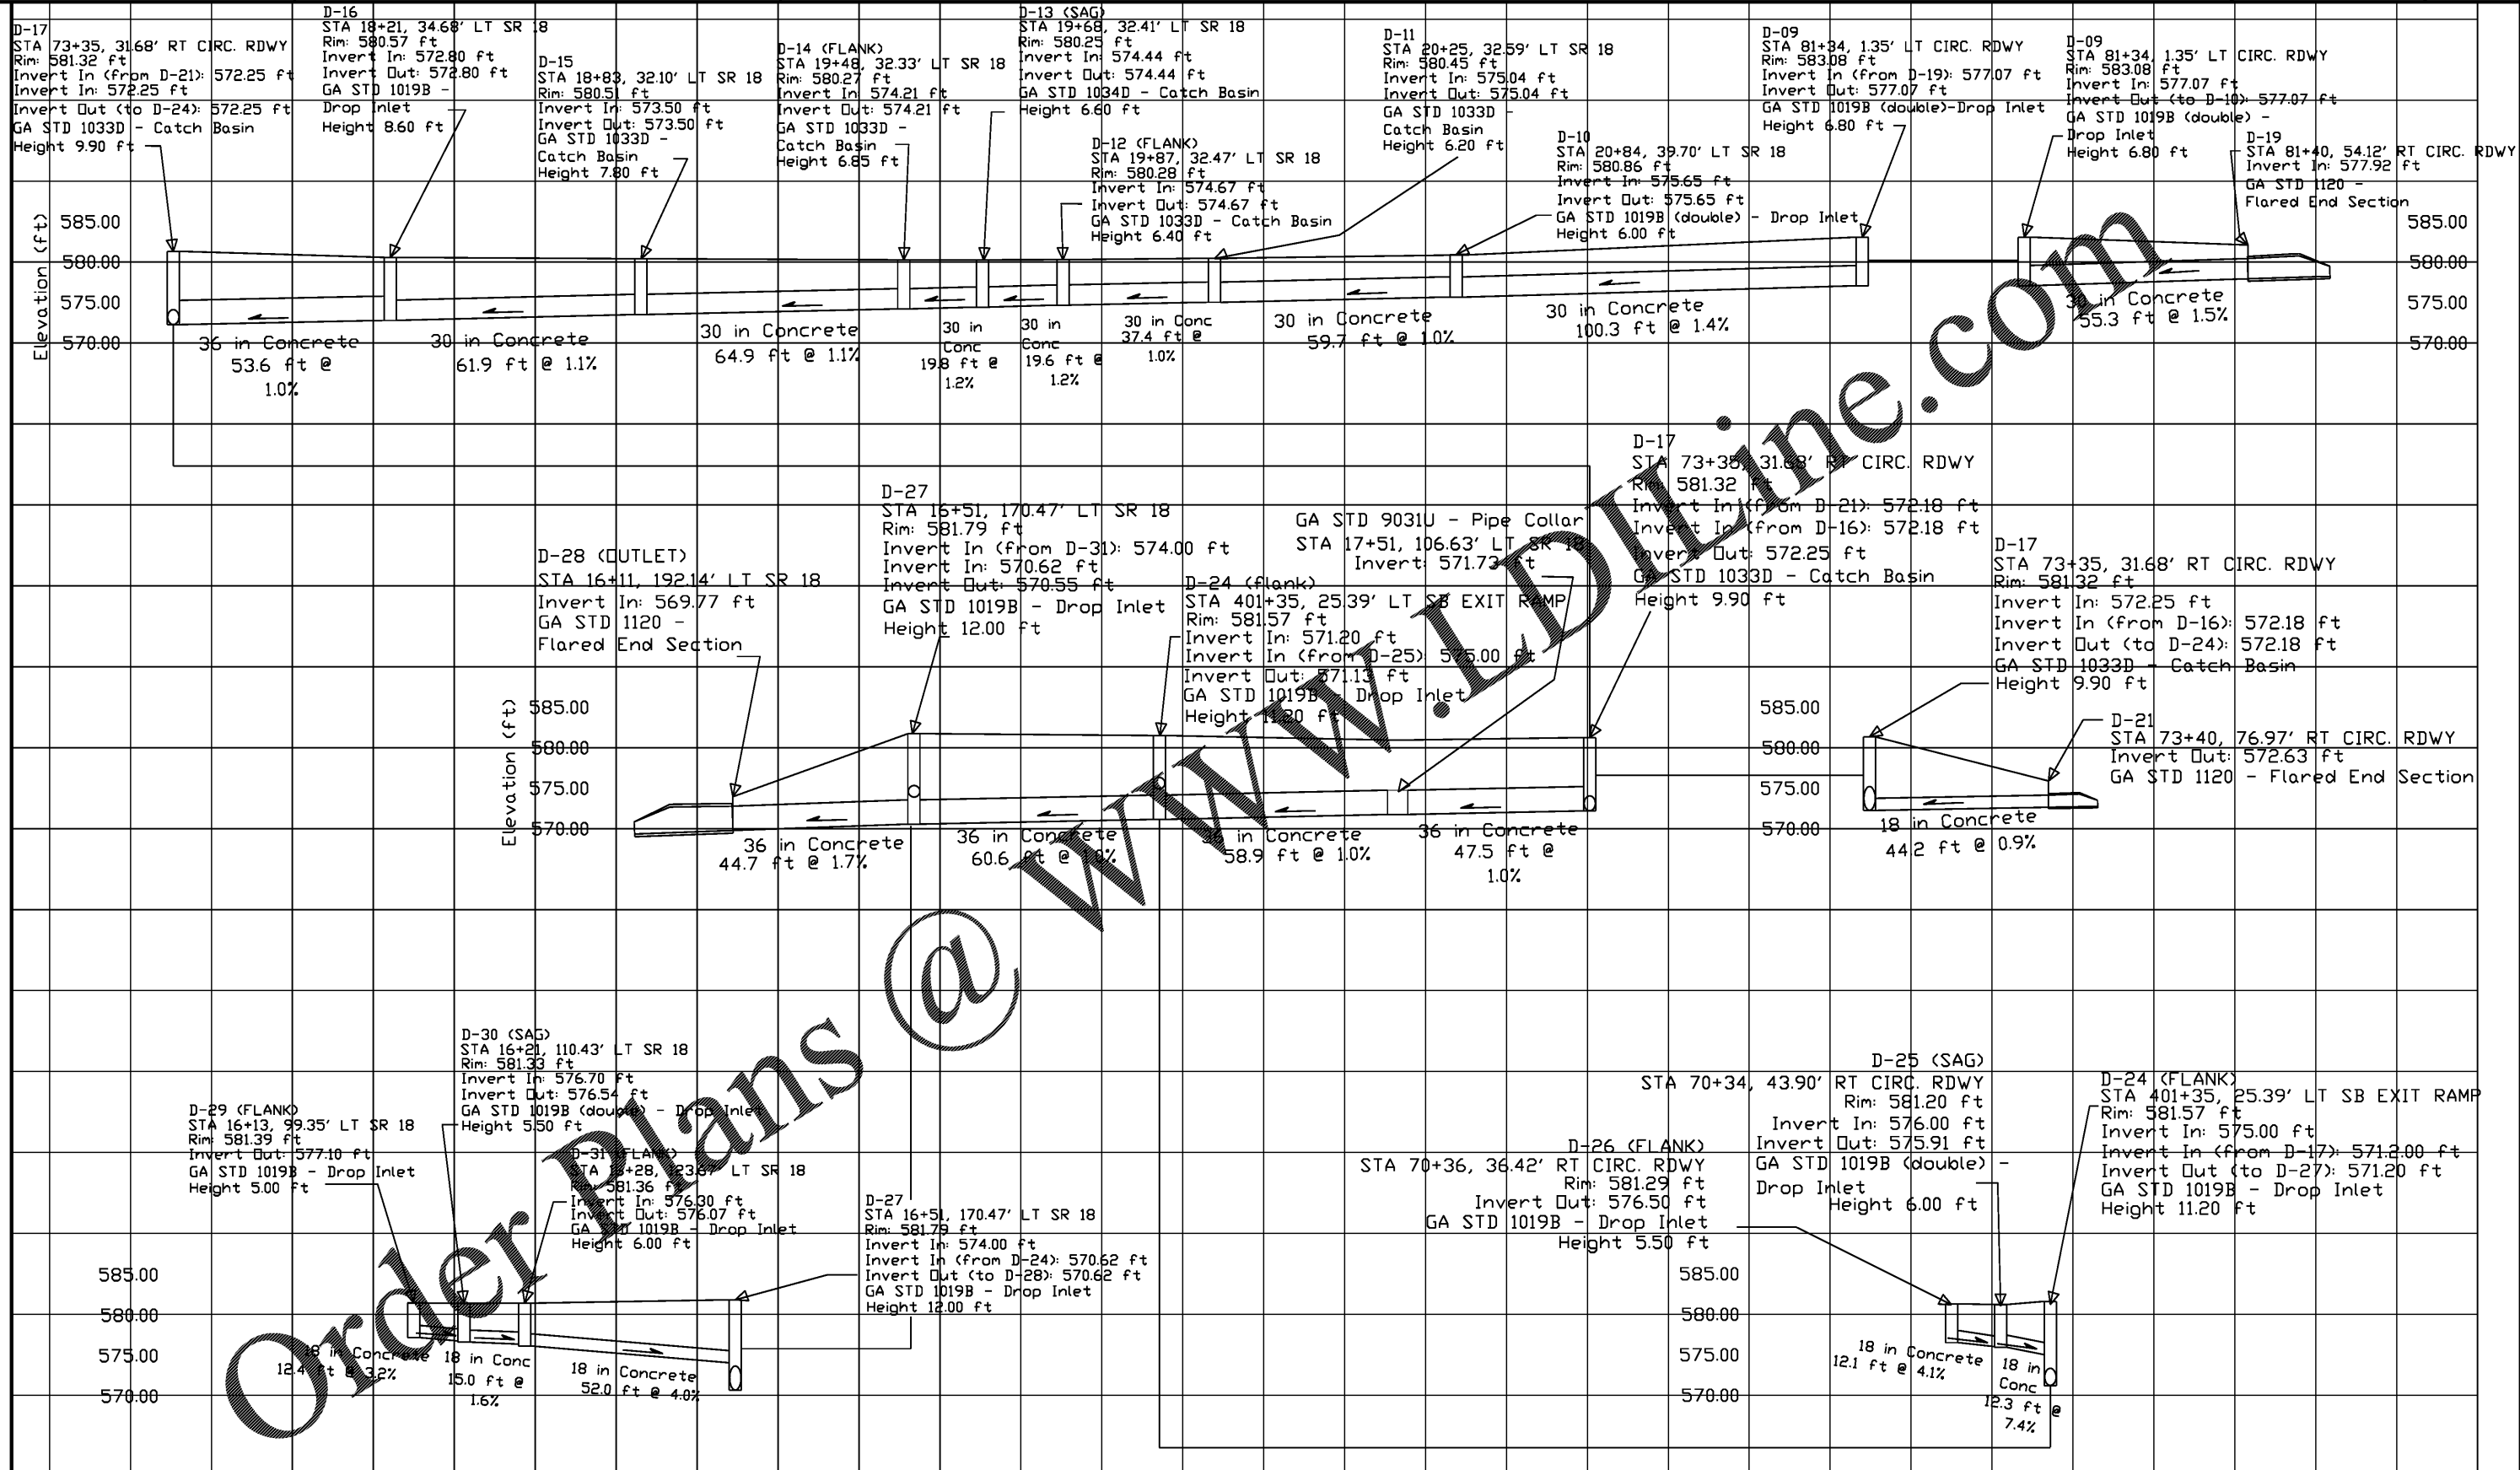

Order Plans @

**Kimley»Horn**

Engineering, Planning, and Environmental Consultants  
Suite 350, 3930 East Jones Bridge Road  
Peachtree Corners, Georgia 30092

1" = 10' VERTICAL  
1" = 20' HORIZONTAL

REVISION DATES

NO.	DATE	DESCRIPTION

**DRAINAGE PROFILES**  
1-85 @ SR 18 & SR 18 @ SR 103  
**SYSTEM D**

CHECKED:	DATE:	DRAWING No.
BACKCHECKED:	DATE:	22-0003
CORRECTED:	DATE:	
VERIFIED:	DATE:	