



WWW.LDILine.com

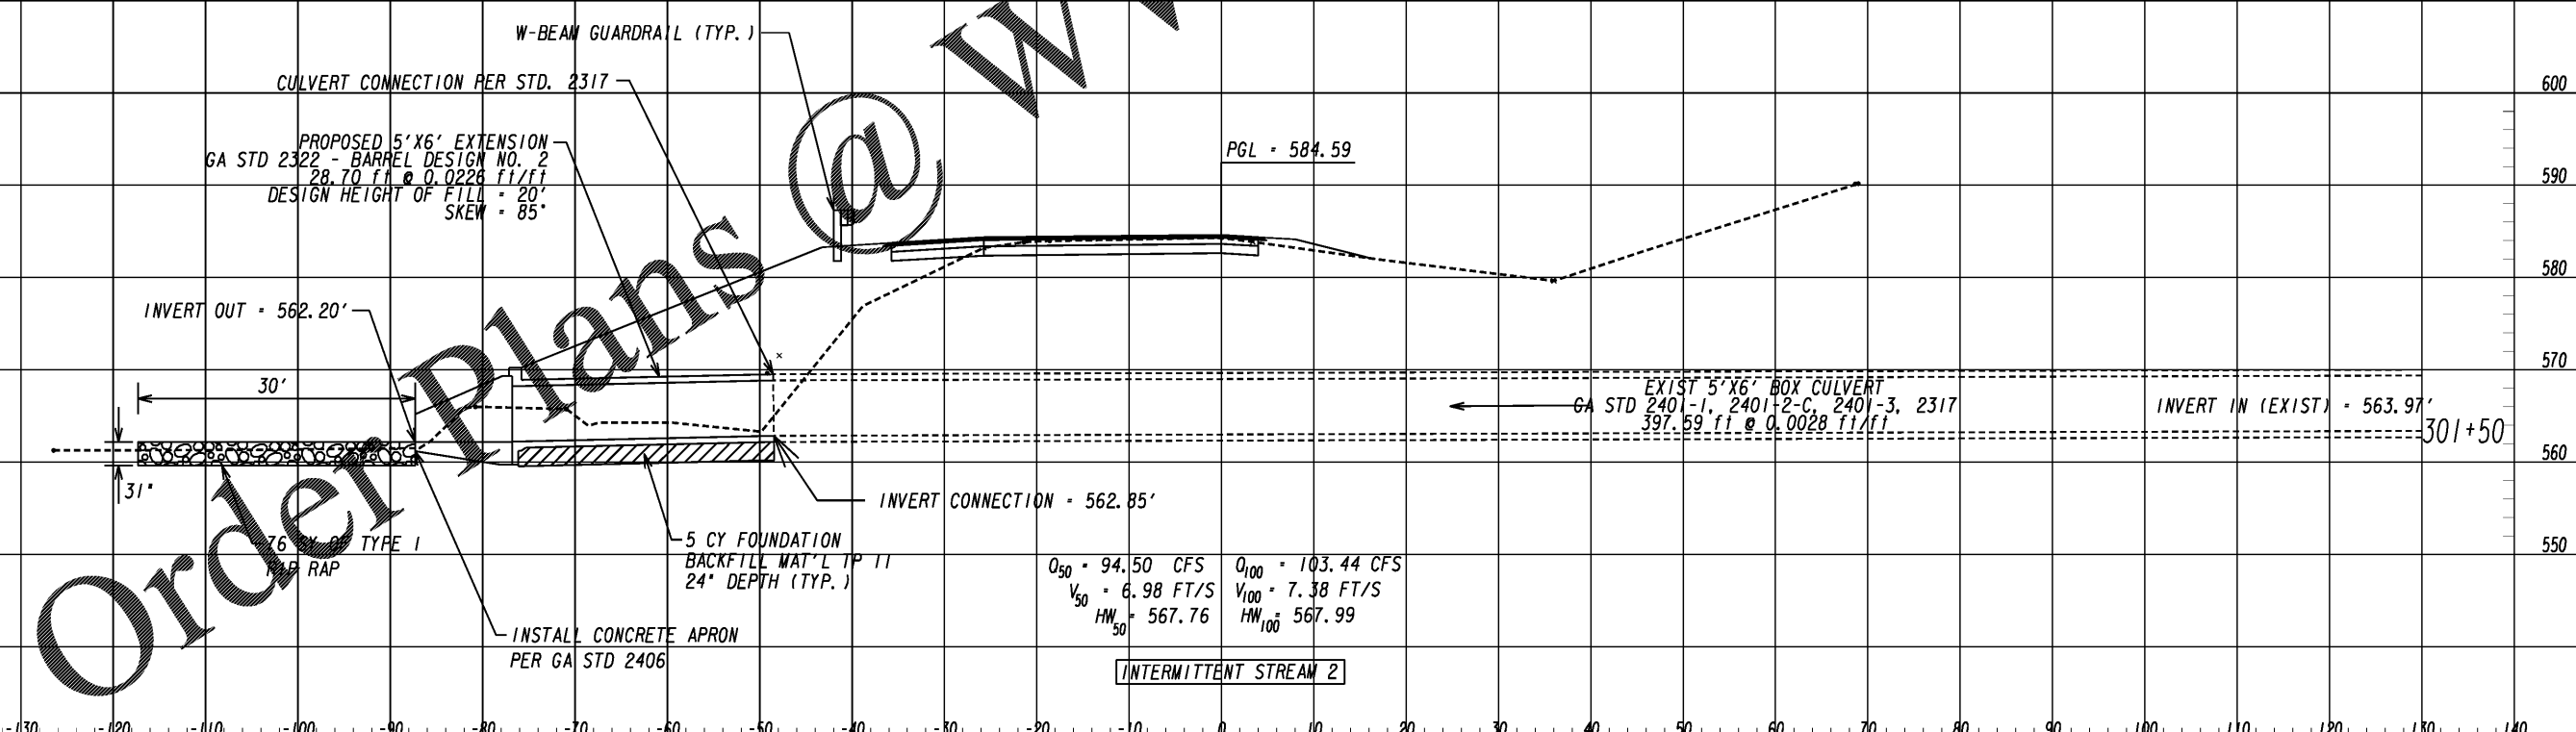

Order Plans @

Kimley»Horn

Engineering, Planning, and Environmental Consultants
Suite 350, 3930 East Jones Bridge Road
Peachtree Corners, Georgia 30092

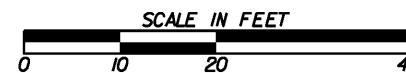

REVISION DATES

DRAINAGE PROFILES
1-85 @ SR 18 & SR 18 @ SR 103
CULVERT EXTENSION STA 301+50

CHECKED:	DATE:	DRAWING No.
BACKCHECKED:	DATE:	22-0006
CORRECTED:	DATE:	
VERIFIED:	DATE:	