



END SR 103 STA. 205+58.32 =
BEGIN ROUNDABOUT STA. 91+39.41 =
SR 18 STA. 45+36.64

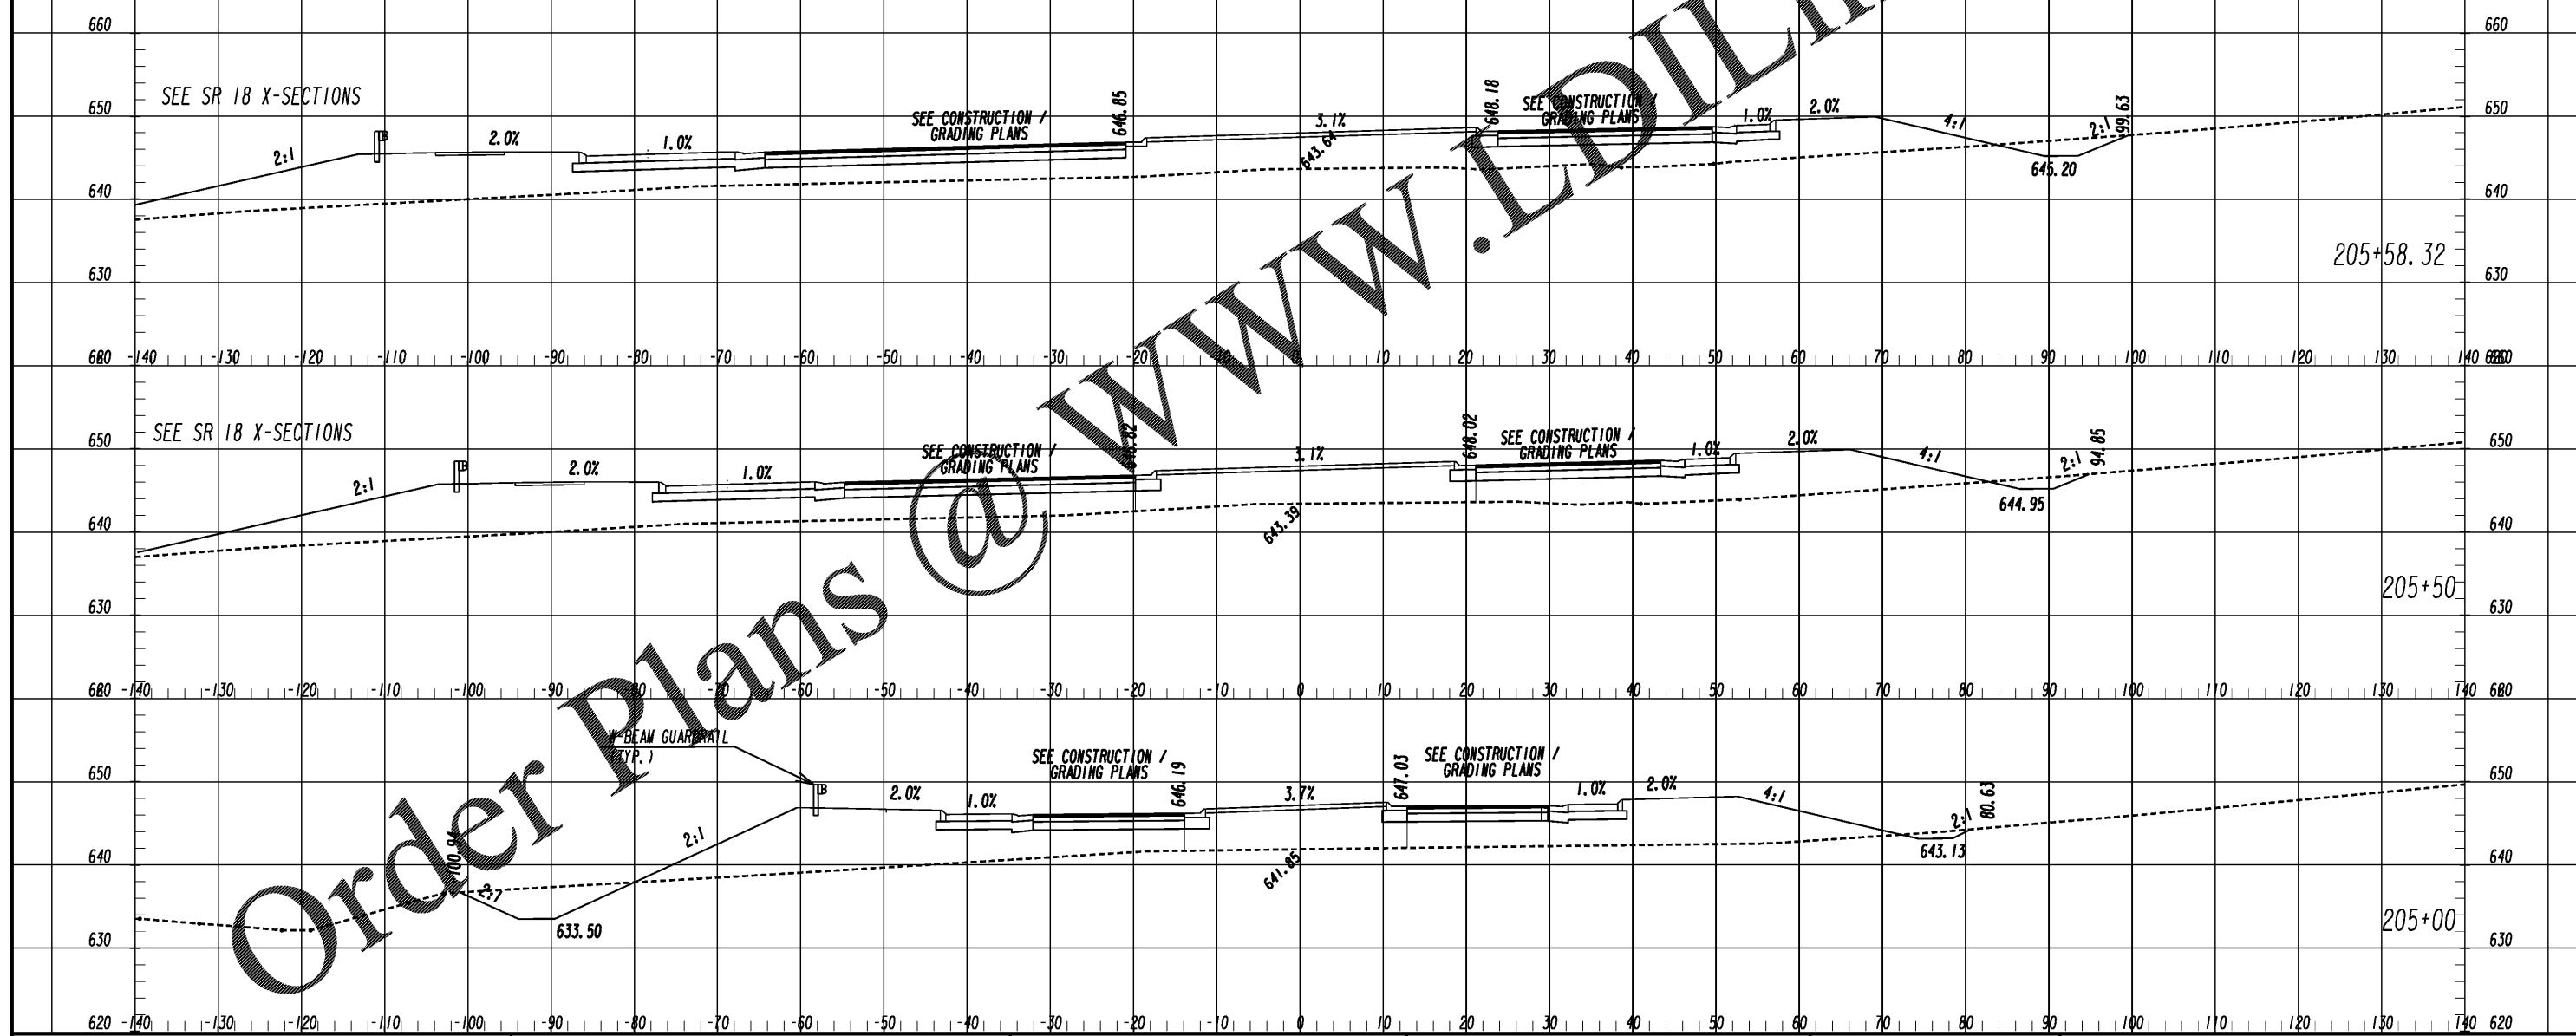

Order Plans @

Kimley»Horn

Engineering, Planning, and Environmental Consultants
Suite 350, 3930 East Jones Bridge Road
Peachtree Corners, Georgia 30092

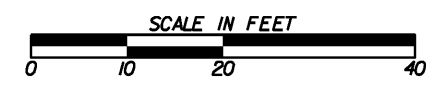

REVISION DATES

CROSS SECTIONS
1-85 @ SR 18 & SR 18 @ SR 103
SR 103

CHECKED:	DATE:	DRAWING No.
BACKCHECKED:	DATE:	23-0021
CORRECTED:	DATE:	
VERIFIED:	DATE:	