



END SB ENTRANCE RAMP STA. 305+39.50 =
BEGIN ROUNDABOUT STA. 71+73.58 =
SR 18 STA. 16+44.92

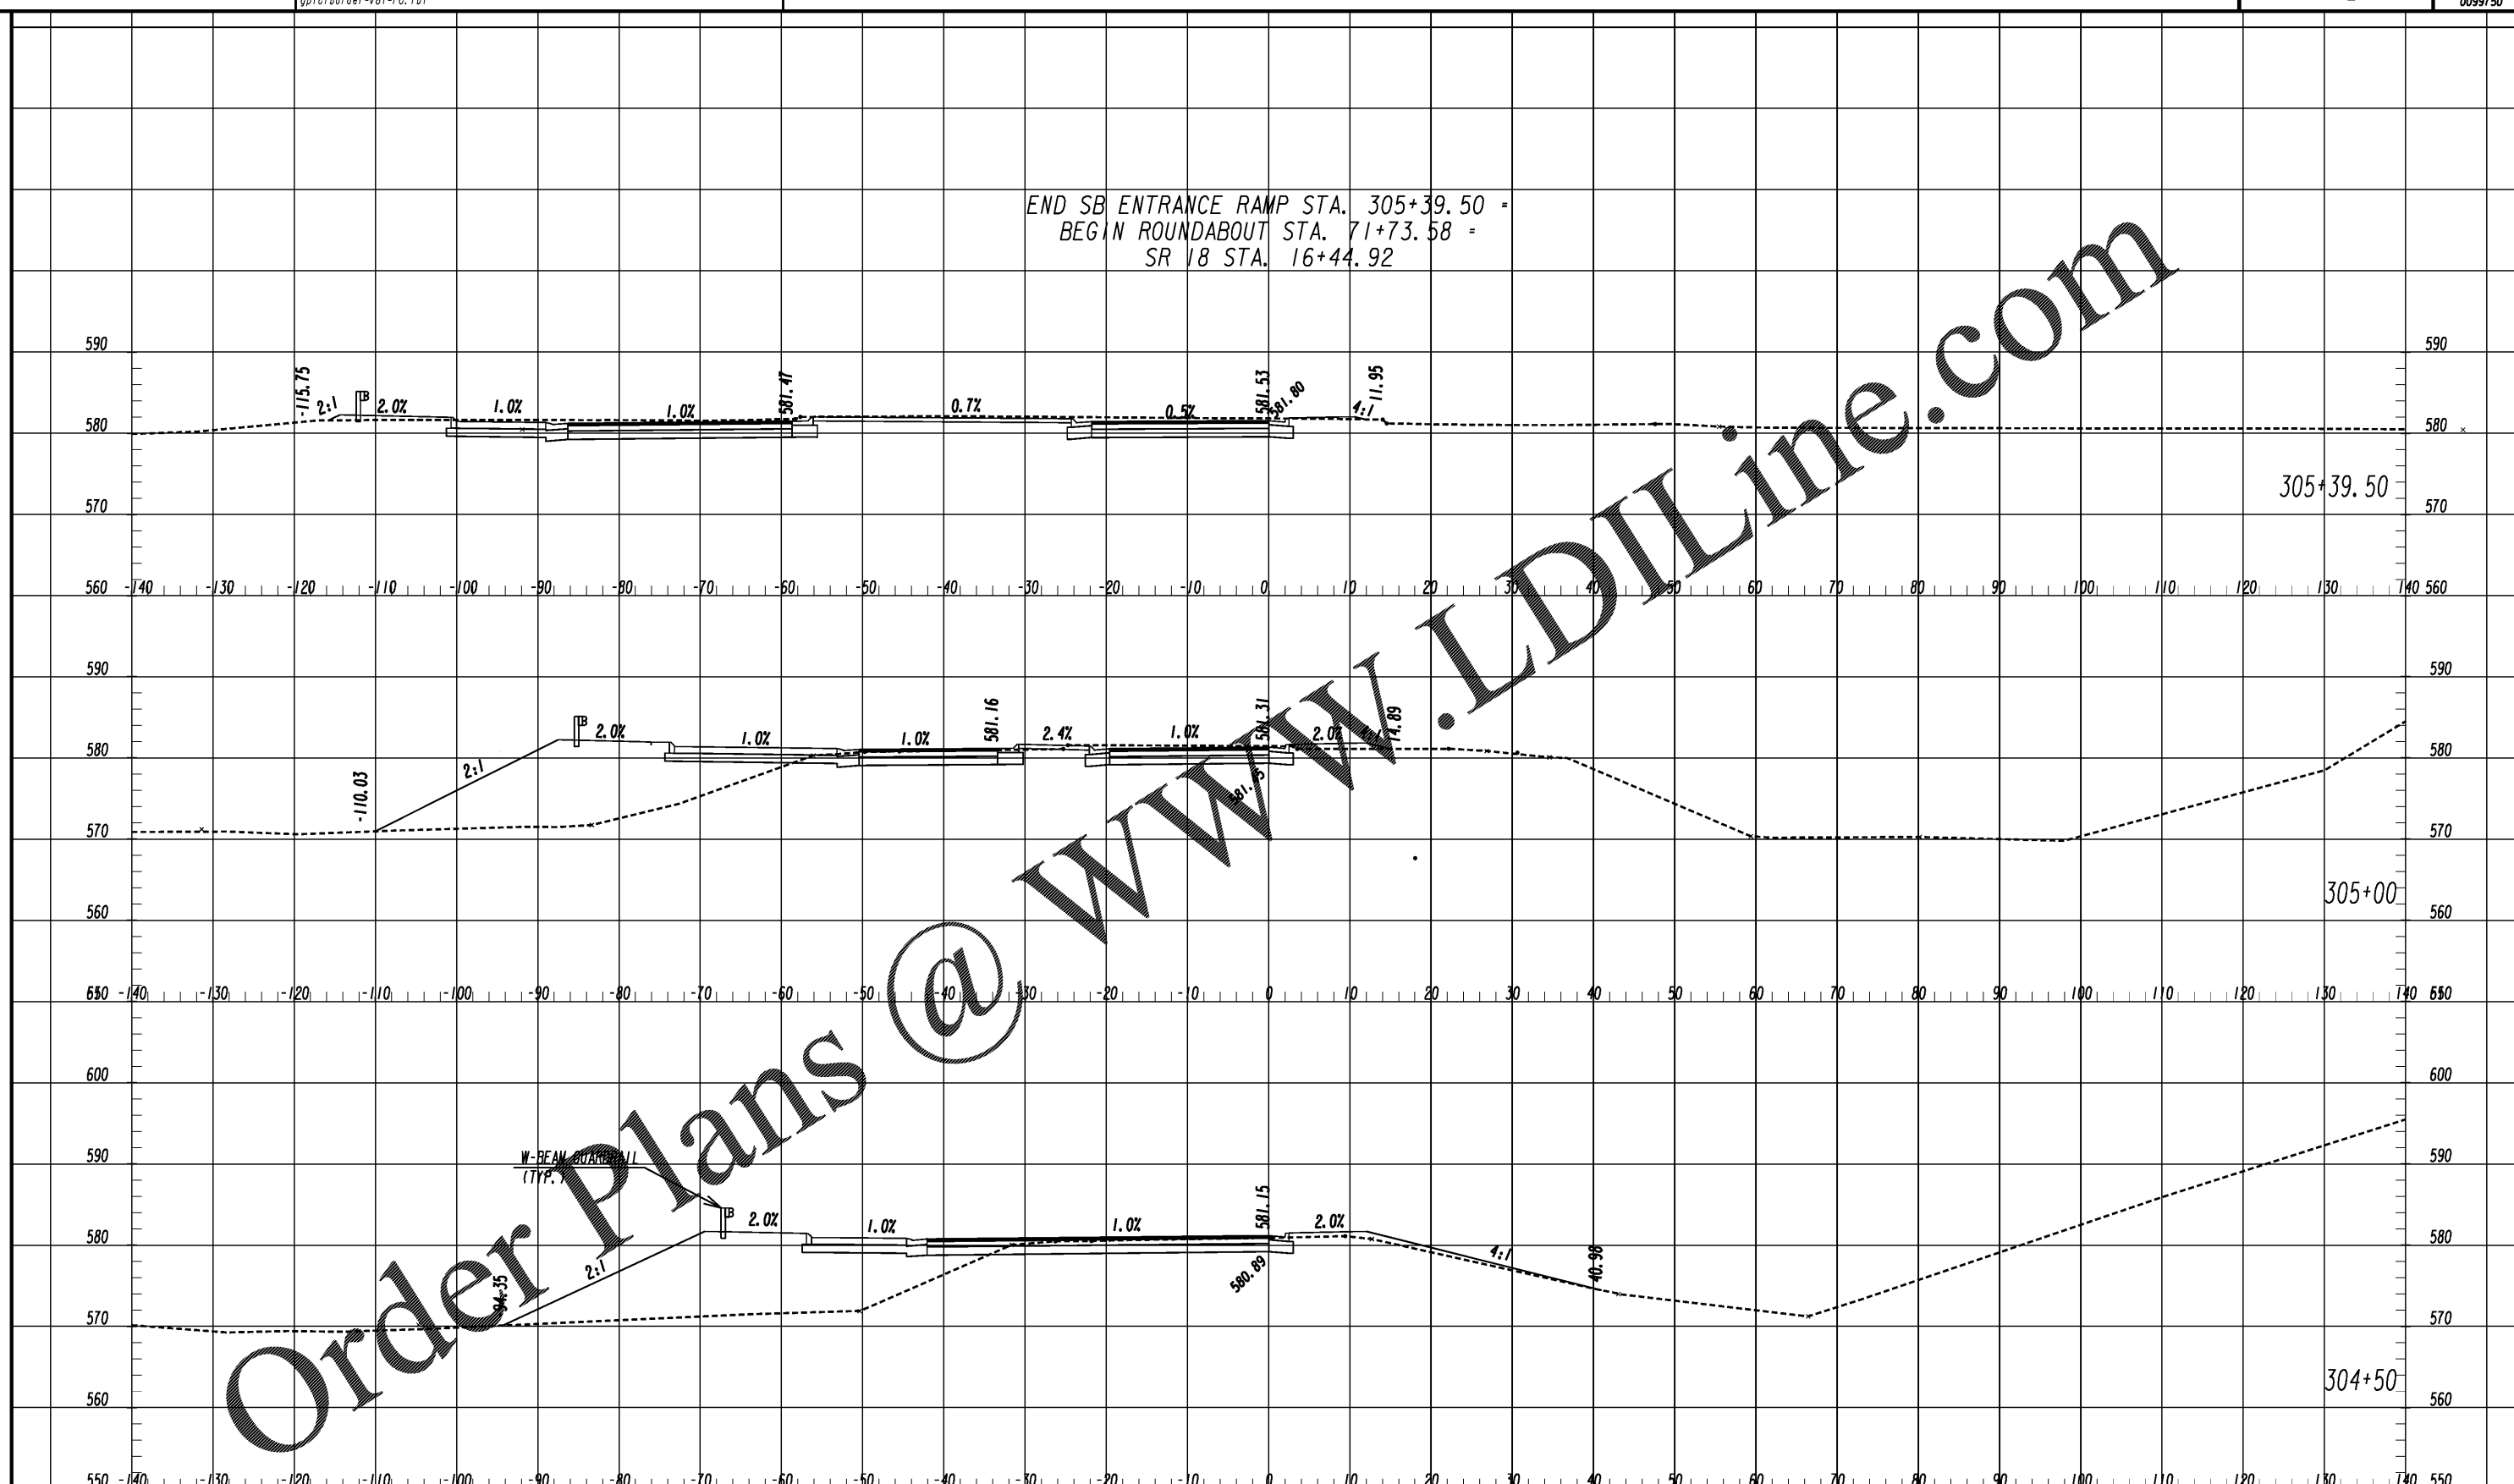

Order Plans @ WWW.LDILine.com

Kimley»Horn

Engineering, Planning, and Environmental Consultants
Suite 350, 3930 East Jones Bridge Road
Peachtree Corners, Georgia 30092

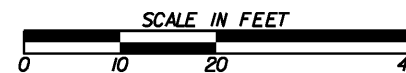

REVISION DATES

CROSS SECTIONS
I-85 @ SR 18 & SR 18 @ SR 103
I-85 SB ENTRANCE RAMP

CHECKED:	DATE:	DRAWING No.
BACKCHECKED:	DATE:	23-0025
CORRECTED:	DATE:	
VERIFIED:	DATE:	