


Order Plans @ [www.LDILine.com](http://www.LDILine.com)

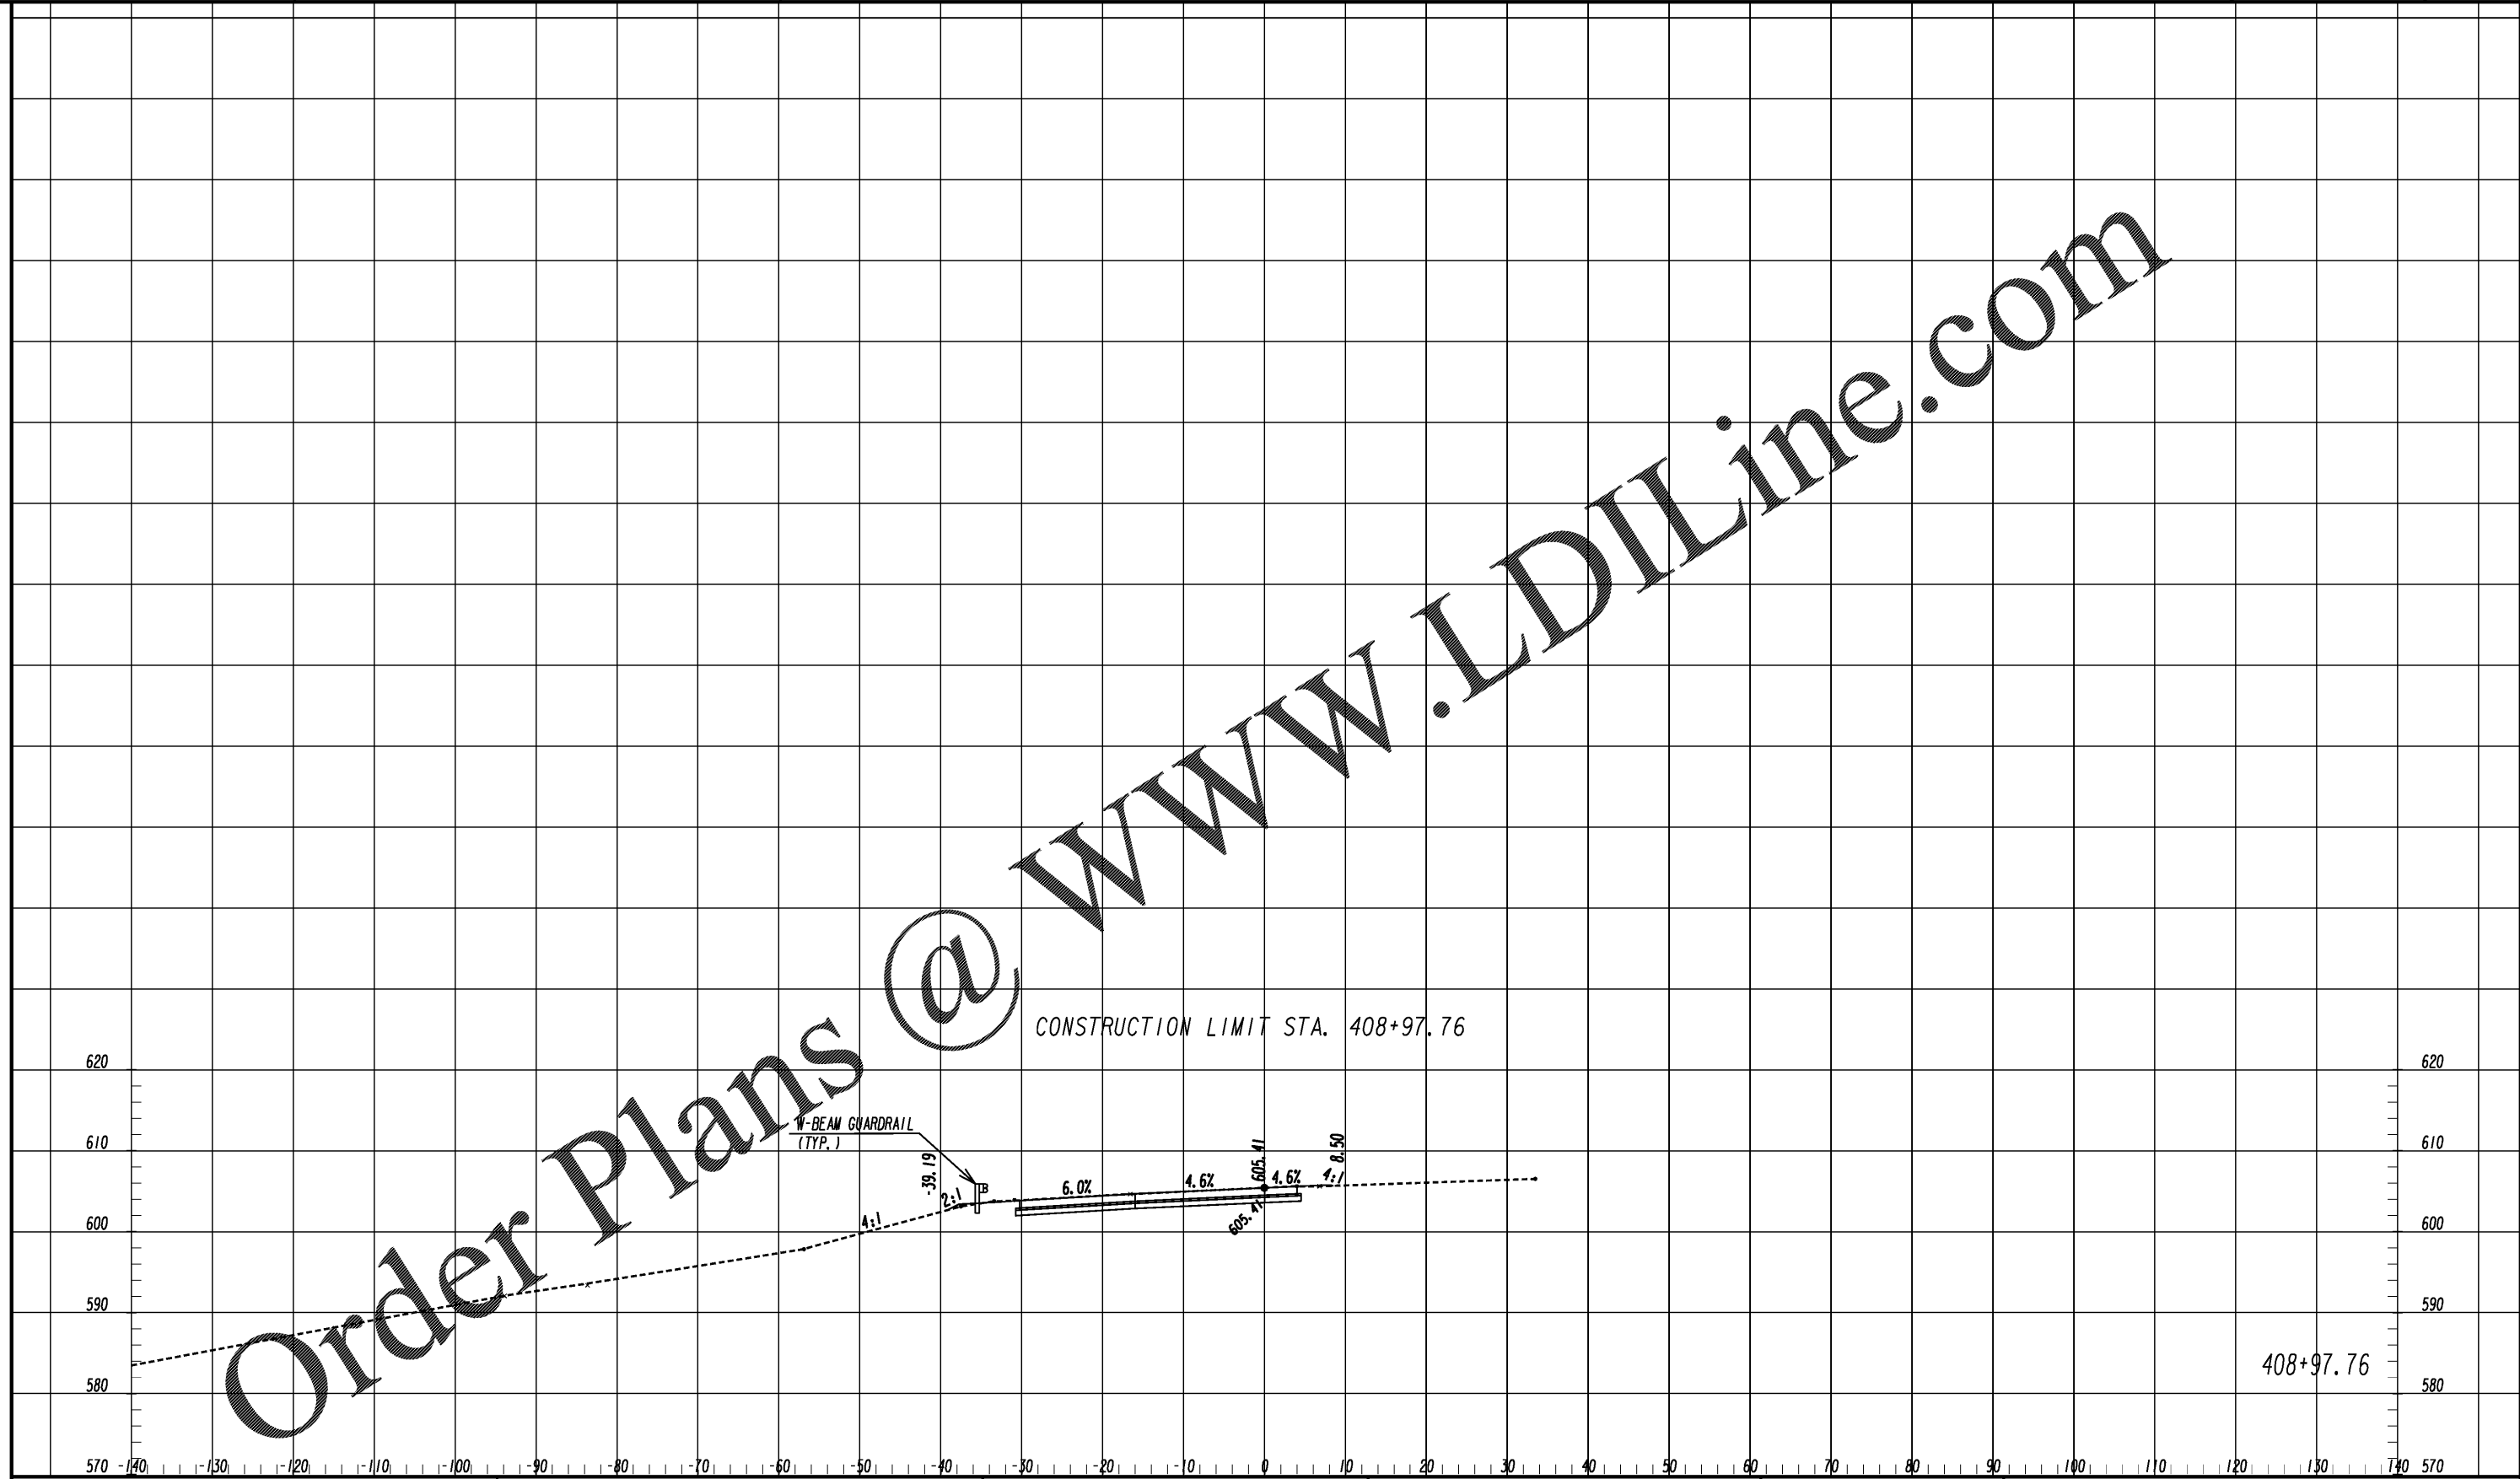

CONSTRUCTION LIMIT STA. 408+97.76

W-BEAM GUARDRAIL  
(TYP.)

4:1

6.0%

4.6%


4.6%

1:1

408+97.76

**Kimley»Horn**

Engineering, Planning, and Environmental Consultants  
Suite 350, 3930 East Jones Bridge Road  
Peachtree Corners, Georgia 30092

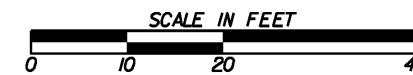

REVISION DATES

**CROSS SECTIONS**  
**1-85 @ SR 18 & SR 18 @ SR 103**  
**1-85 SB EXIT RAMP**

CHECKED:	DATE:	DRAWING No.
BACKCHECKED:	DATE:	23-0031
CORRECTED:	DATE:	
VERIFIED:	DATE:	