



Order Plans @ WWW.LDILine.com

END SR NB EXIT RAMP STA. 512+37.75
BEGIN ROUNDABOUT STA. 83+08.58 =
SR 18 STA. 21+71.72

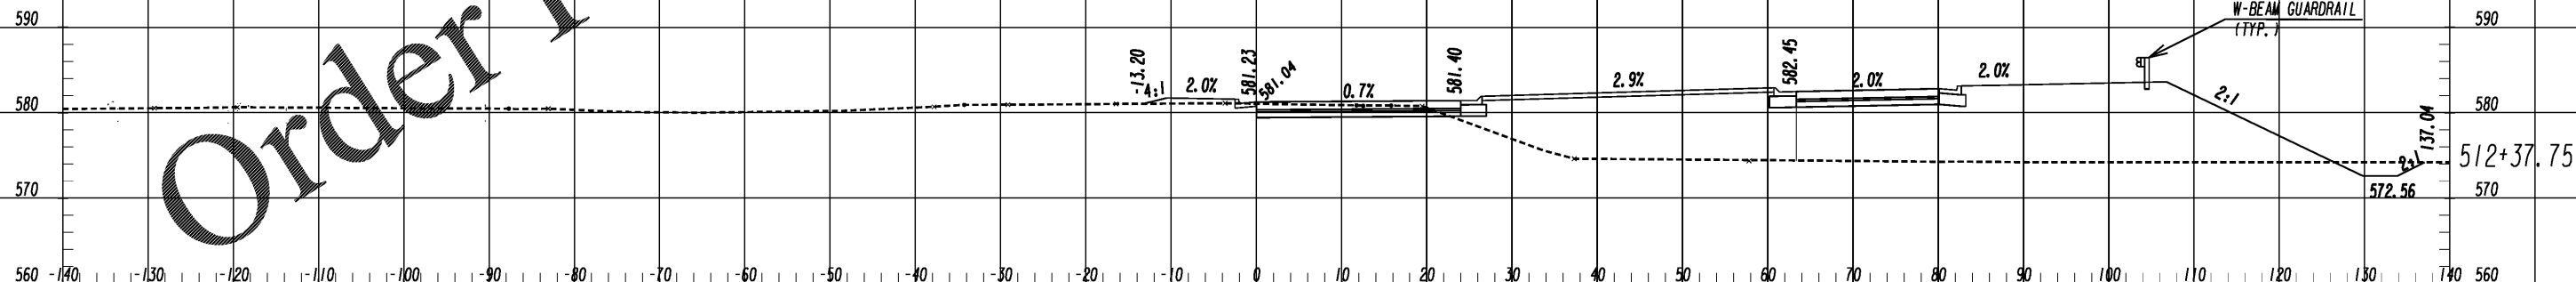

Kimley»Horn

Engineering, Planning, and Environmental Consultants
Suite 350, 3930 East Jones Bridge Road
Peachtree Corners, Georgia 30092

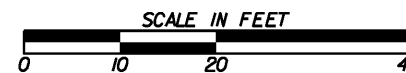

REVISION DATES

CROSS SECTIONS
I-85 @ SR 18 & SR 18 @ SR 103
I-85 NB RAMP EXIT

CHECKED:	DATE:	DRAWING No.
BACKCHECKED:	DATE:	23-0036
CORRECTED:	DATE:	
VERIFIED:	DATE:	