



Order Plans @ www.LDILine.com

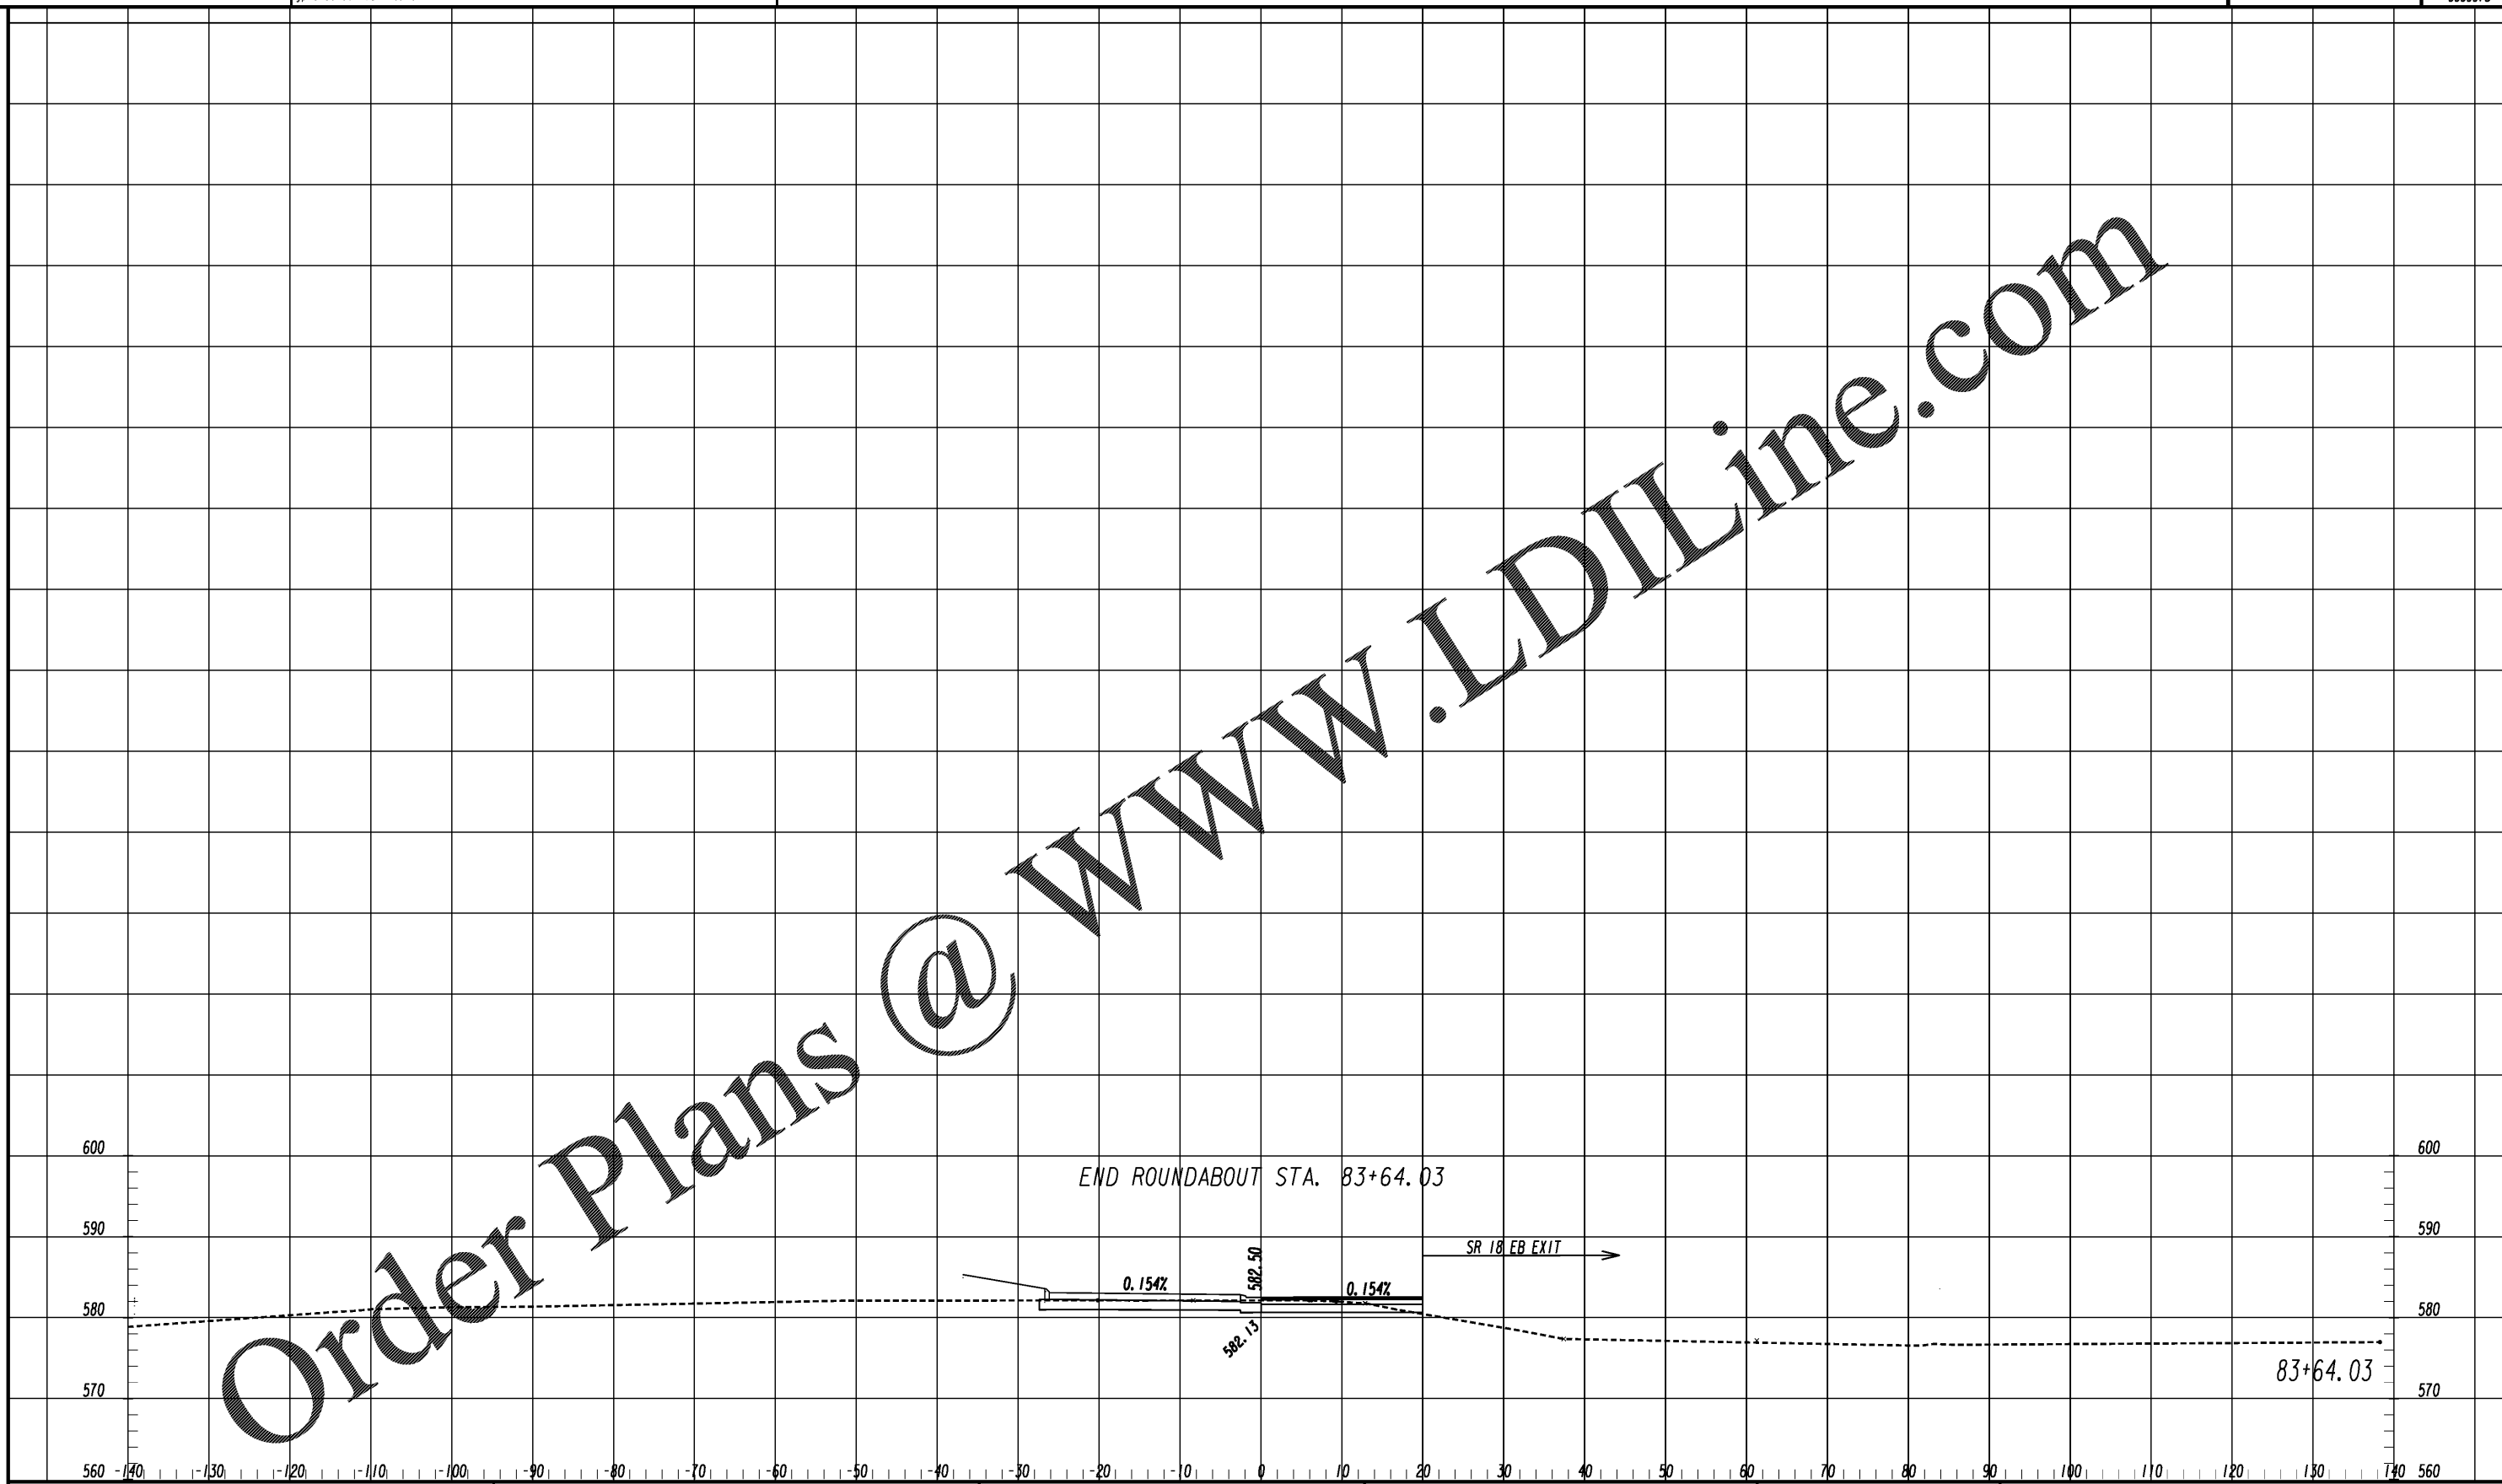

Kimley»Horn

Engineering, Planning, and Environmental Consultants
Suite 350, 3930 East Jones Bridge Road
Peachtree Corners, Georgia 30092

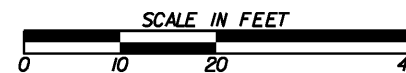

REVISION DATES

CROSS SECTIONS
1-85 @ SR 18 & SR 18 @ SR 103
NB RAMP TERMINAL ROUNDABOUT

CHECKED:	DATE:	DRAWING No.
BACKCHECKED:	DATE:	23-0043
CORRECTED:	DATE:	
VERIFIED:	DATE:	