


DRAWING NO. 26-0003

MATCH LINE STA. 31+00

DRAWING NO. 26-0005

MATCH LINE STA. 36+50

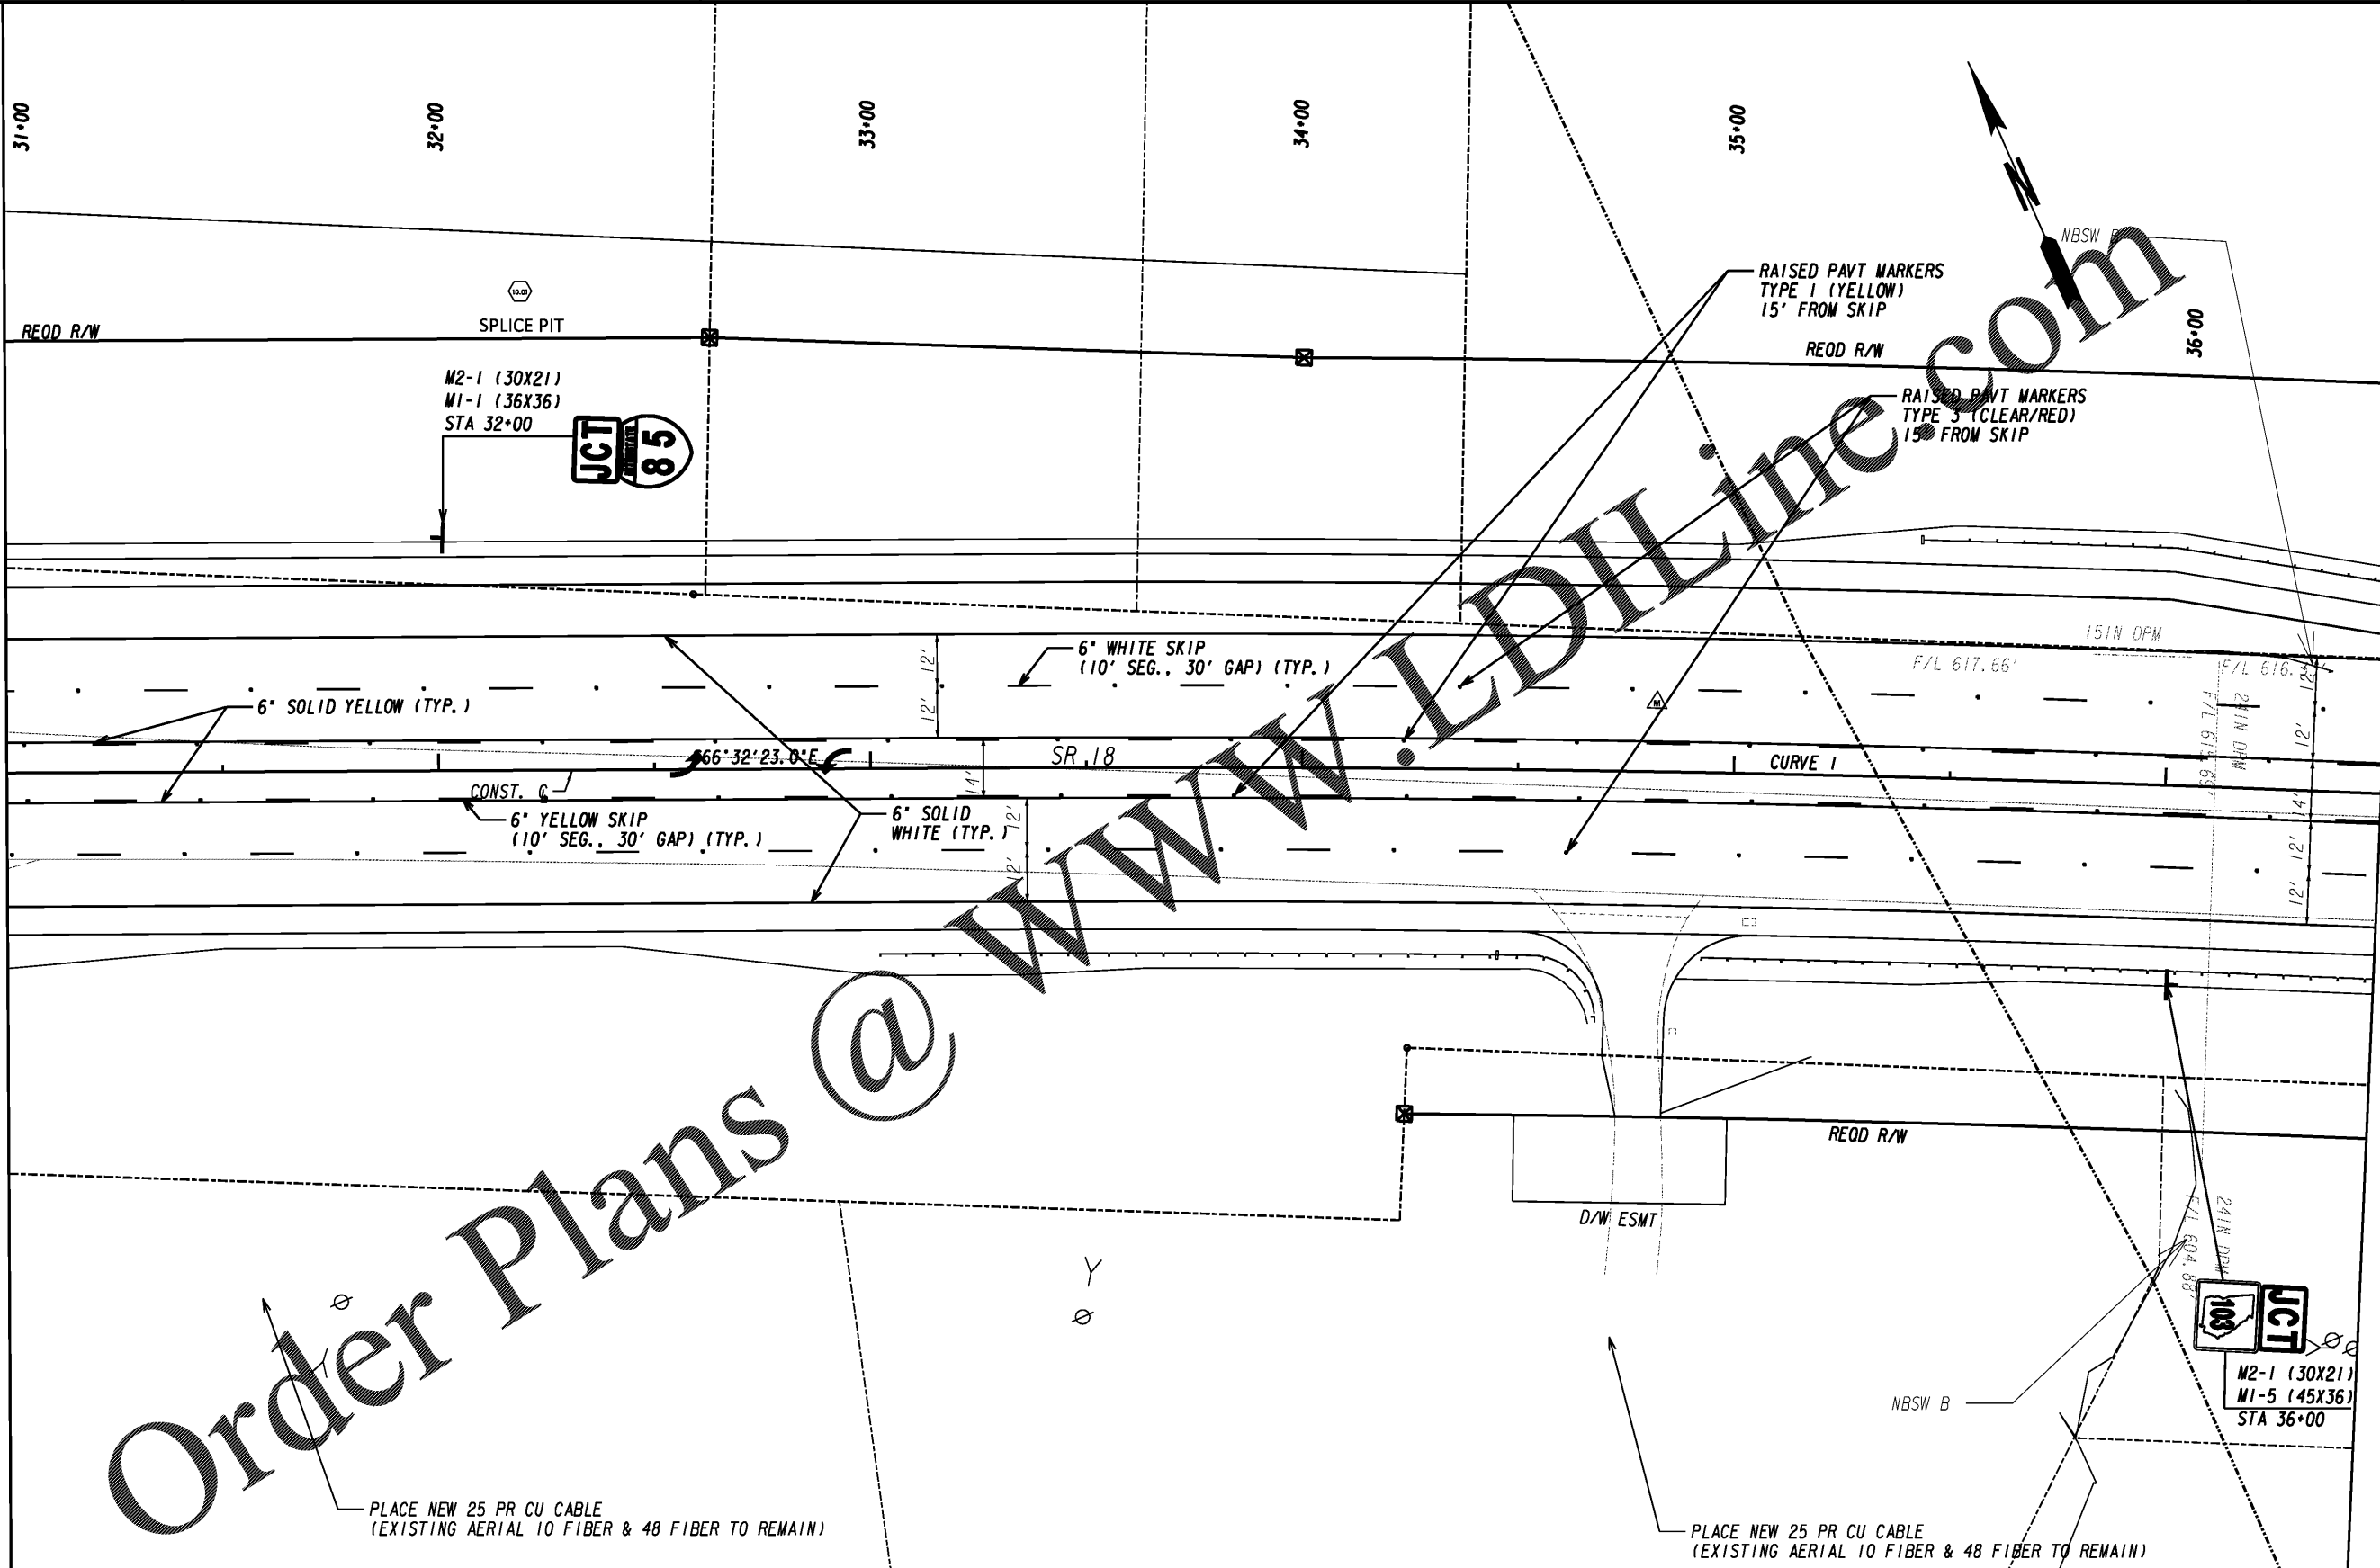

Order Plans @

WWW.LDILine.com

PLACE NEW 25 PR CU CABLE
(EXISTING AERIAL 10 FIBER & 48 FIBER TO REMAIN)

PLACE NEW 25 PR CU CABLE
(EXISTING AERIAL 10 FIBER & 48 FIBER TO REMAIN)

Kimley»Horn

Engineering, Planning, and Environmental Consultants
Suite 350, 3930 East Jones Bridge Road
Peachtree Corners, Georgia 30092



REVISION DATES

NO.	DATE	DESCRIPTION

SIGNING AND MARKING PLANS
I-85 @ SR 18 & SR 18 @ SR 103

CHECKED:	DATE:	DRAWING No.
BACKCHECKED:	DATE:	26-0004
CORRECTED:	DATE:	
VERIFIED:	DATE:	