



ESA - PERENNIAL STREAM PSI
SEE GENERAL NOTES 'ENVIRONMENTAL
RESOURCES IMPACT TABLE'
FOR CONSTRUCTION RESTRICTIONS

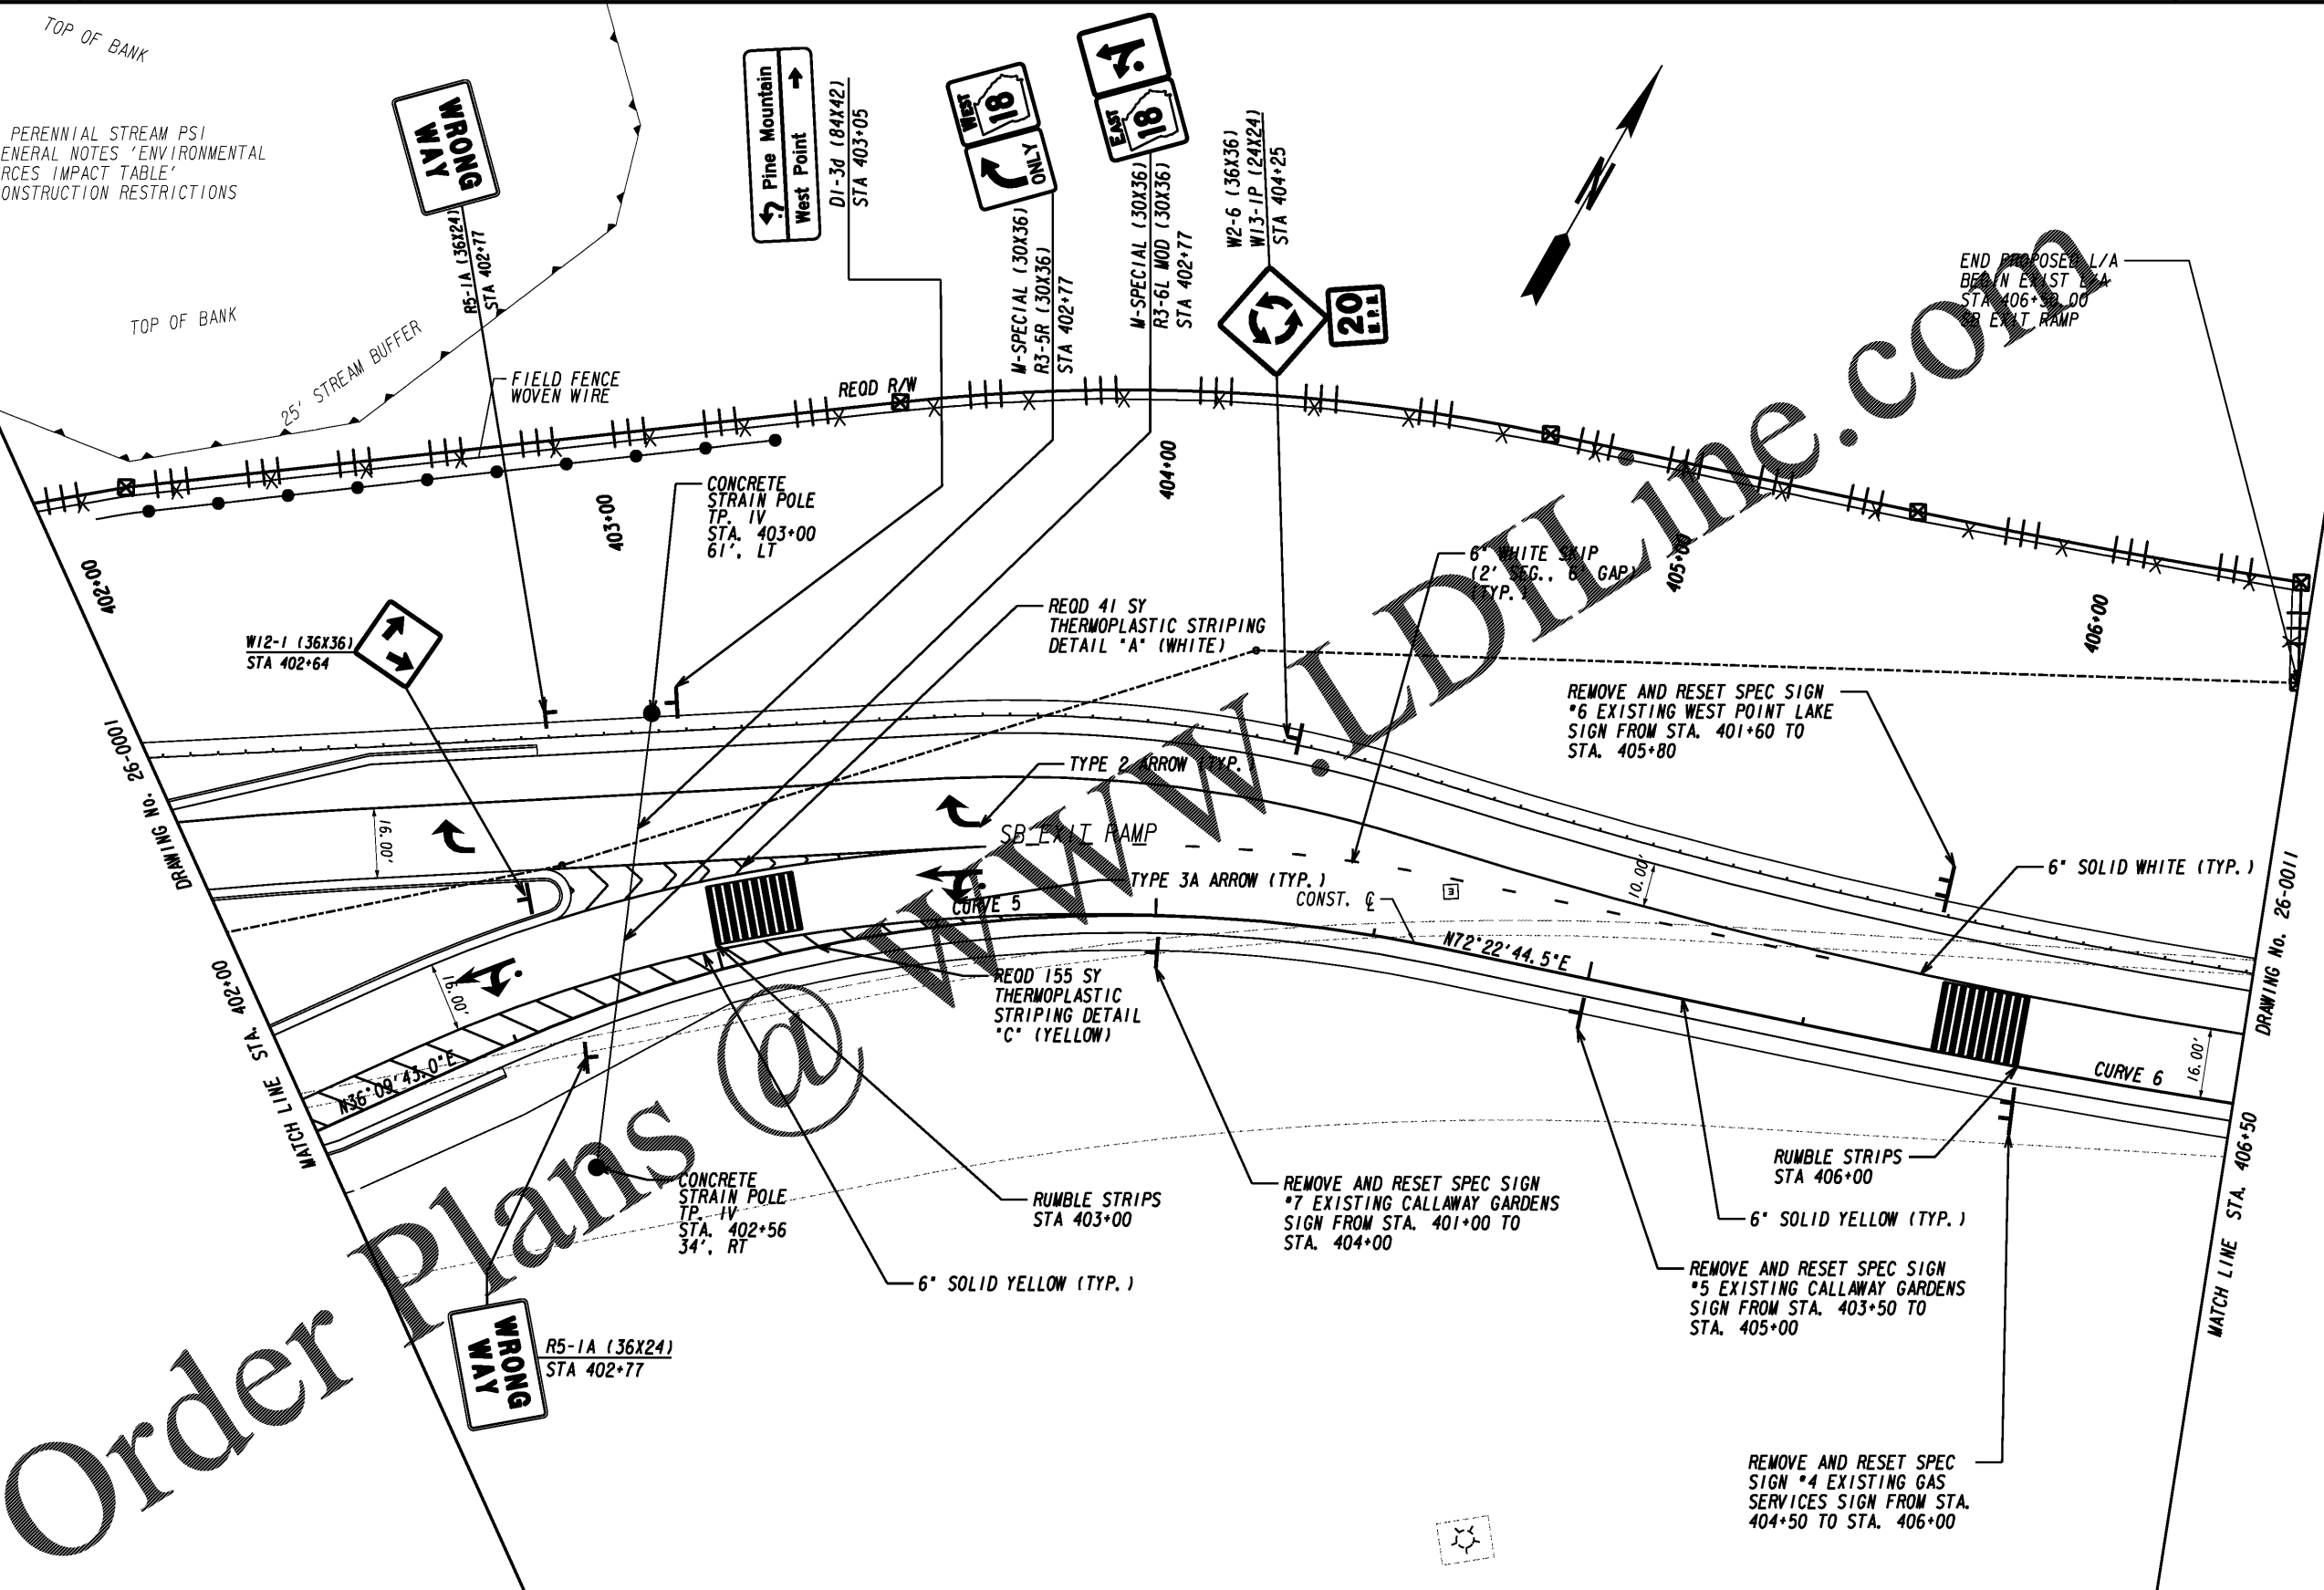

Order Plans @

Kimley»Horn
 Engineering, Planning, and Environmental Consultants
 Suite 350, 3930 East Jones Bridge Road
 Peachtree Corners, Georgia 30092

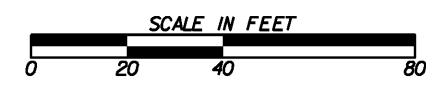

REVISION DATES		SIGNING AND MARKING PLANS	
NO.	DATE	1-85 @ SR 18 & SR 18 @ SR 103	
		CHECKED:	DATE:
		BACKCHECKED:	DATE:
		CORRECTED:	DATE:
		VERIFIED:	DATE:

DRAWING No. 26-0010