



ESA - SEE ENVIRONMENTAL RESOURCES IMPACT TABLE  
GENERAL NOTES FOR CONSTRUCTION RESTRICTIONS

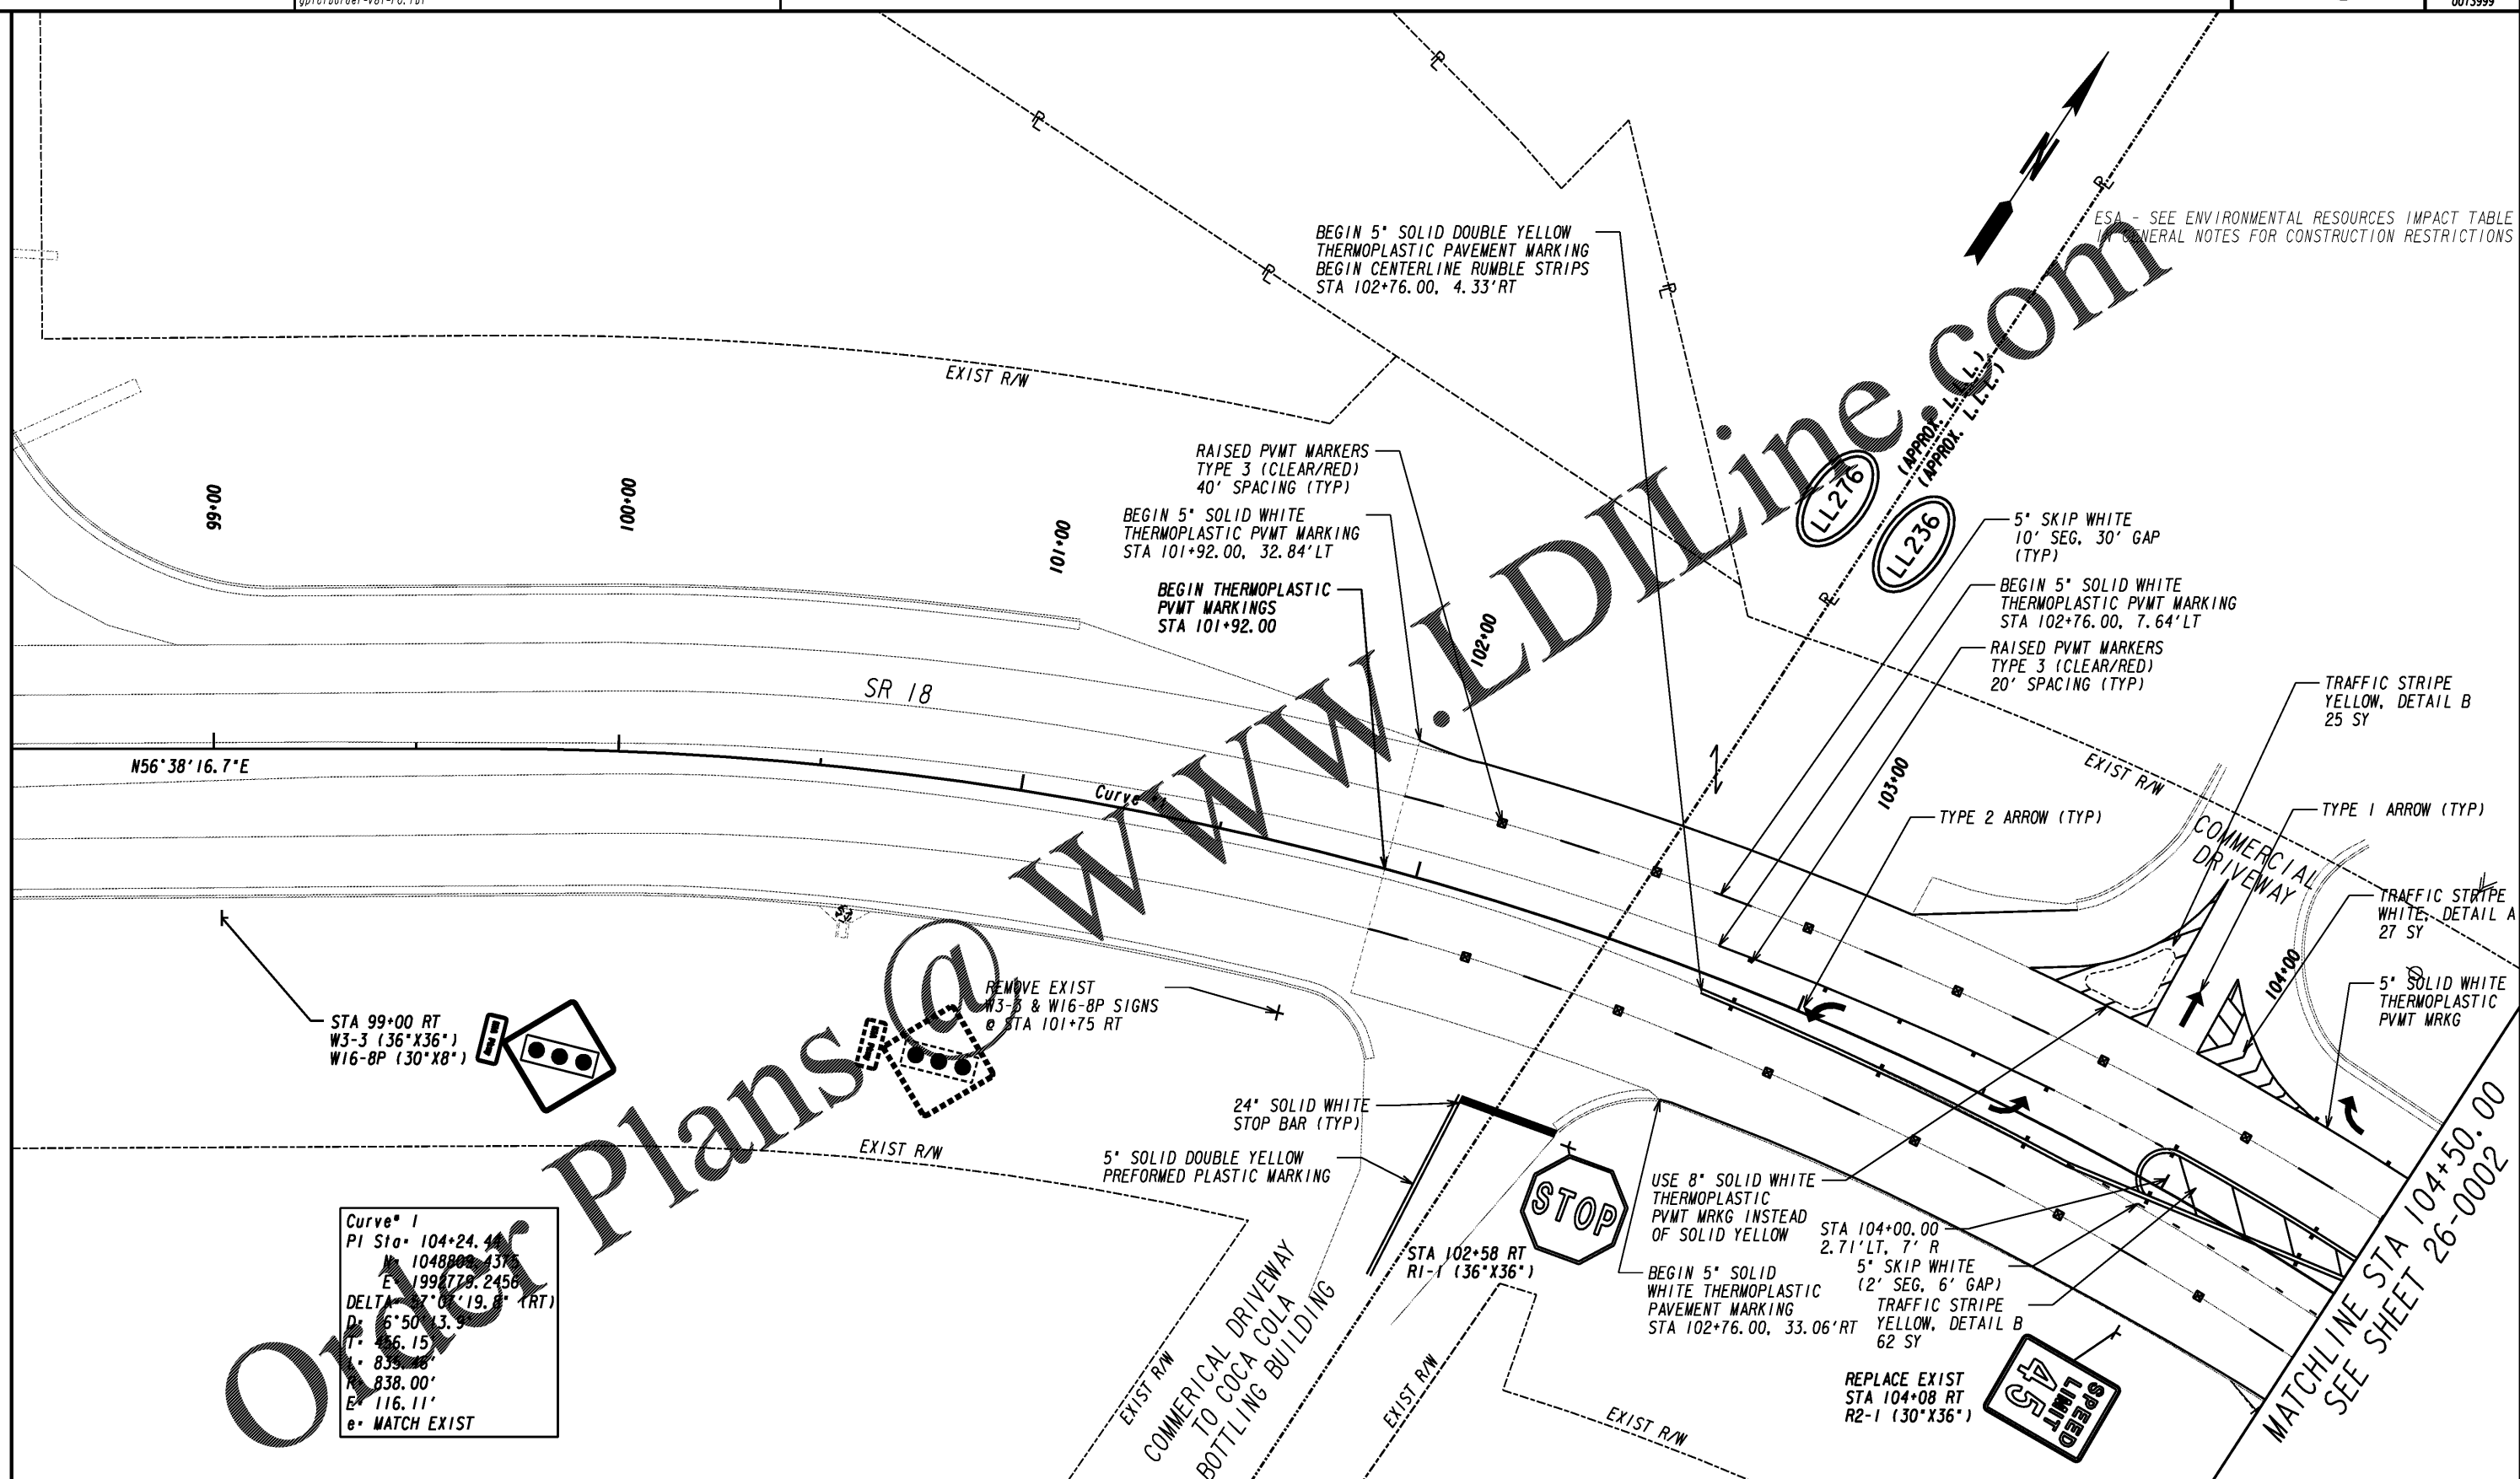

PROPERTY AND EXISTING R/W LINE	-----e-----
REQUIRED R/W LINE	-----c-----
CONSTRUCTION LIMITS	-----f-----
EASEMENT FOR CONSTR & MAINTENANCE OF SLOPES	[Hatched Box]
EASEMENT FOR CONSTR OF SLOPES	[Diagonal Hatched Box]
EASEMENT FOR CONSTR OF DRIVES	[Cross-hatched Box]

BEGIN LIMIT OF ACCESS.....BLA	[Symbol]
END LIMIT OF ACCESS.....ELA	[Symbol]
LIMIT OF ACCESS	[Symbol]
REQ'D R/W & LIMIT OF ACCESS	[Symbol]
ORANGE BARRIER FENCE	[Symbol]
ESA - ENV. SENSITIVE AREA (SEE ERIT TABLE)	[Symbol]

**INFRASTRUCTURE CONSULTING & ENGINEERING**  
 4940 PEACHTREE INDUSTRIAL BLVD., SUITE 310  
 NORCROSS, GEORGIA 30071

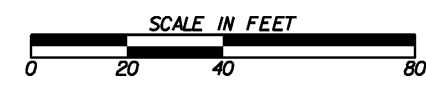

REVISION DATES	

<b>SIGNING AND MARKING PLANS</b>			
<b>SR 18 BRIDGE REPLACEMENT @ LONG CAME CREEK</b>			
<b>TROUP COUNTY</b>			
<b>STA 101+92.00 TO STA 104+50.00</b>			
CHECKED:	DATE:	DRAWING No.	
BACKCHECKED:	DATE:	26-0001	
CORRECTED:	DATE:		
VERIFIED:	DATE:		