


ESA - SEE ENVIRONMENTAL RESOURCES IMPACT TABLE IN GENERAL NOTES FOR CONSTRUCTION RESTRICTIONS

MATCHLINE STA 110+00.00
SEE SHEET 26-0002

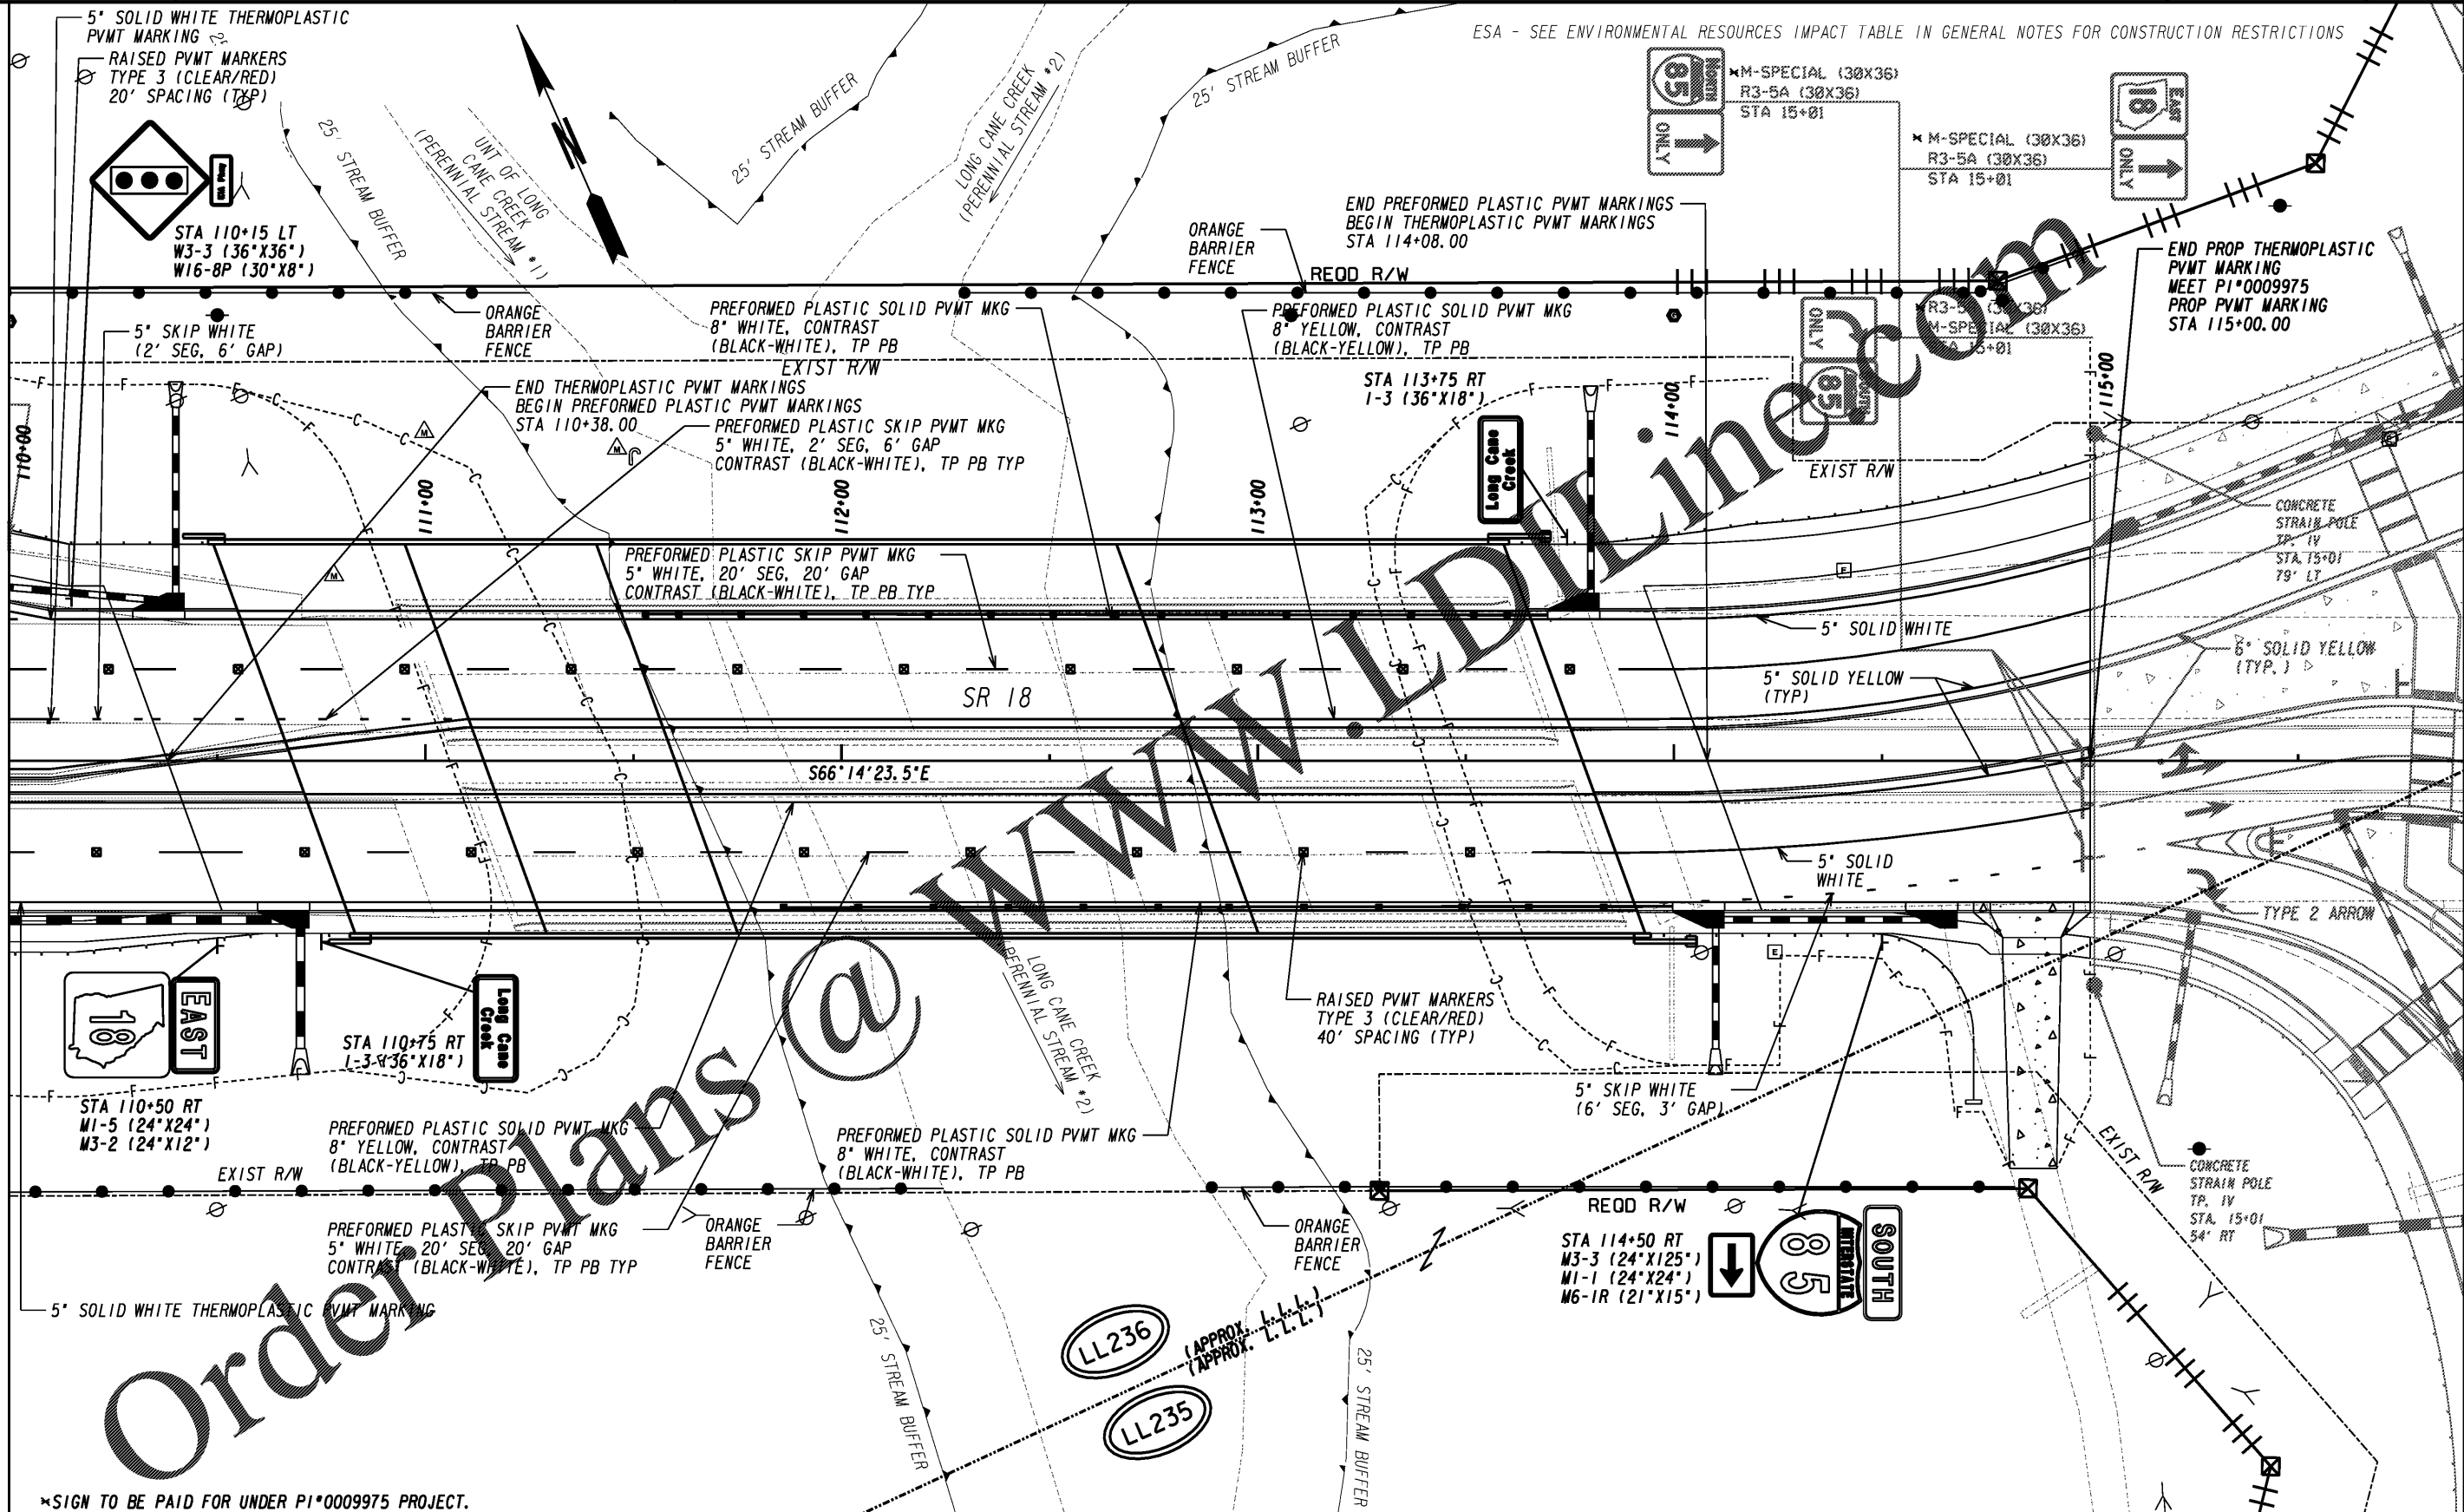

Order Plans @

*SIGN TO BE PAID FOR UNDER PI*0009975 PROJECT.

PROPERTY AND EXISTING R/W LINE	-----e-----
REQUIRED R/W LINE	-----c-----
CONSTRUCTION LIMITS	-----f-----
EASEMENT FOR CONSTR & MAINTENANCE OF SLOPES	[Hatched Box]
EASEMENT FOR CONSTR OF SLOPES	[Diagonal Hatched Box]
EASEMENT FOR CONSTR OF DRIVES	[Cross-hatched Box]

BEGIN LIMIT OF ACCESS.....BLA	-----o-----
END LIMIT OF ACCESS.....ELA	-----h-----
LIMIT OF ACCESS	-----m-----
REQ'D R/W & LIMIT OF ACCESS	-----s-----
ORANGE BARRIER FENCE	-----b-----
ESA - ENV. SENSITIVE AREA (SEE ERIT TABLE)	-----v-----

INFRASTRUCTURE
CONSULTING & ENGINEERING
4940 PEACHTREE INDUSTRIAL BLVD., SUITE 310
NORCROSS, GEORGIA 30071



REVISION DATES	

SIGNING AND MARKING PLANS			
SR 18 BRIDGE REPLACEMENT @ LONG CANE CREEK			
TROUP COUNTY			
STA 110+00.00 TO STA 115+00.00			
CHECKED:	DATE:	DRAWING No.	
BACKCHECKED:	DATE:	26-0003	
CORRECTED:	DATE:		
VERIFIED:	DATE:		