


SECTION THRU EDGE BEAM - BENT 3
BEARINGS PADS NOT SHOWN

- ⊙ CONSTRUCTION JOINT
- ▣ SHIFT SLIGHTLY OR CLIP REINFORCING TO AVOID BLOCKOUTS FOR DRAIN PIPES.
- ⊠ SEE SHEETS 15 AND 16 FOR BRIDGE DRAINAGE DETAILS.

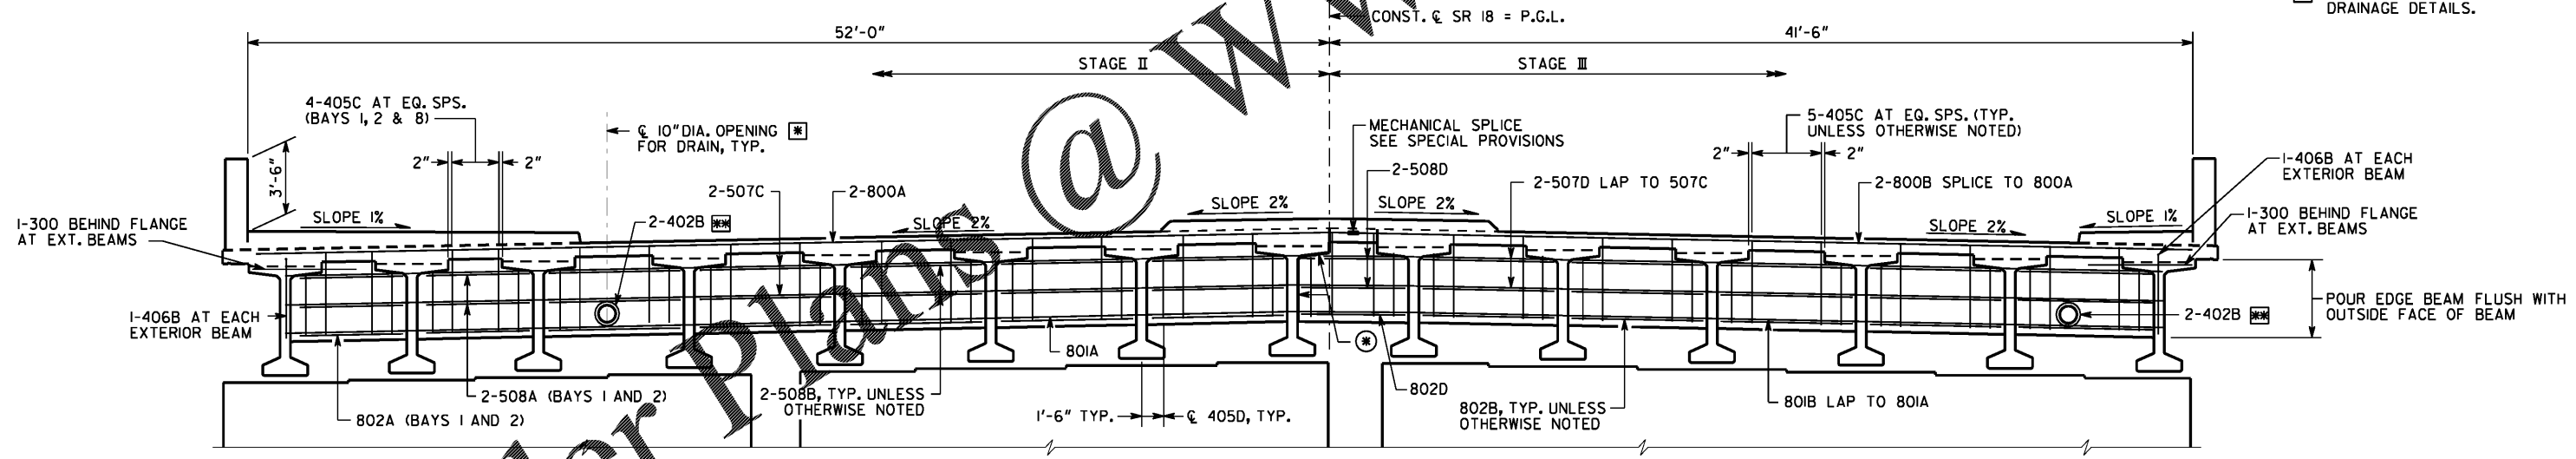

SECTION THRU EDGE BEAM - BENT 4
BEARINGS PADS NOT SHOWN

Order Plans @

NOTES

1. LAP 507 BARS A MINIMUM OF 3'-0"
2. LAP 801 BARS A MINIMUM OF 4'-3"

BRIDGE NO. 1

GEORGIA
DEPARTMENT OF TRANSPORTATION
ENGINEERING DIVISION-OFFICE OF BRIDGES AND STRUCTURES

DECK SECTIONS - SPAN 3
SR 18 OVER LONG CANE CREEK
TROUP COUNTY 0013999

SCALE: 1/4" = 1'-0" NOVEMBER 2020

INFRASTRUCTURE
CONSULTING & ENGINEERING
4940 PEACHTREE INDUSTRIAL BLVD., SUITE 310
NORCROSS, GEORGIA 30071

DRAWING NO. 35-0010
BRIDGE SHEET 10 OF 34

DATE	REVISIONS	BY

DESIGNED DVW	CHECKED SAW	REVIEWED DLC/SKG
DRAWN JNA	DESIGN GROUP DPD	APPROVED WMD

1 INCH WHEN PRINTED FULL SIZE