



STATE	PROJECT NUMBER	SHEET NO.	TOTAL SHEETS
GA.			

EXIT RAMP

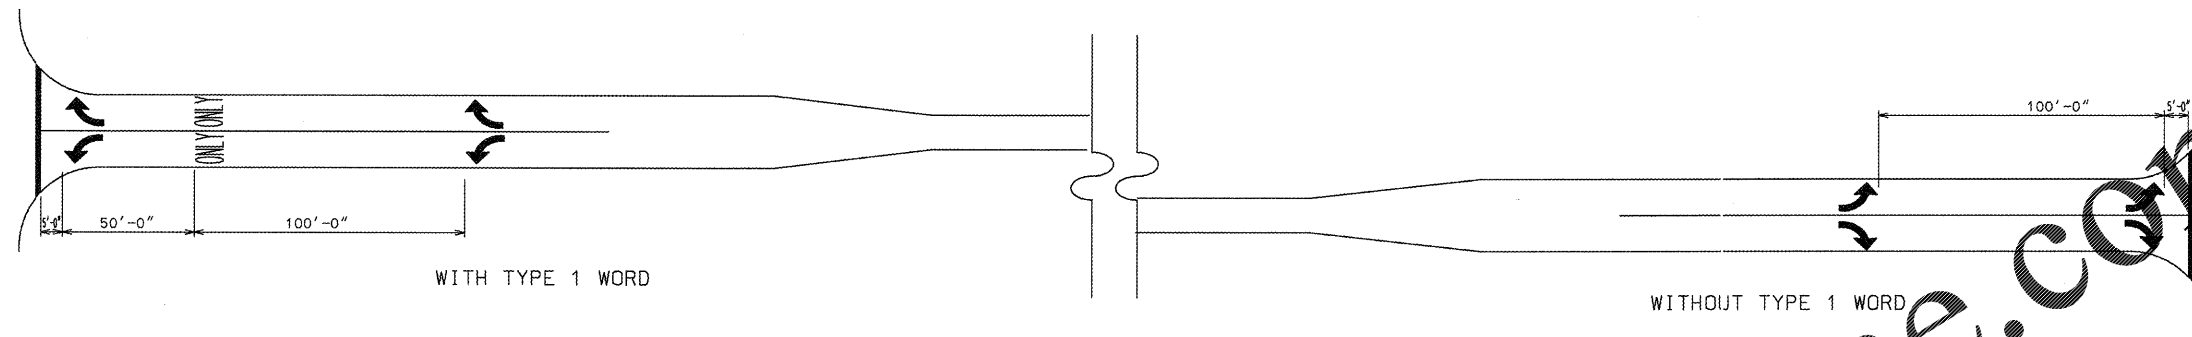


SHORT TURN LANES

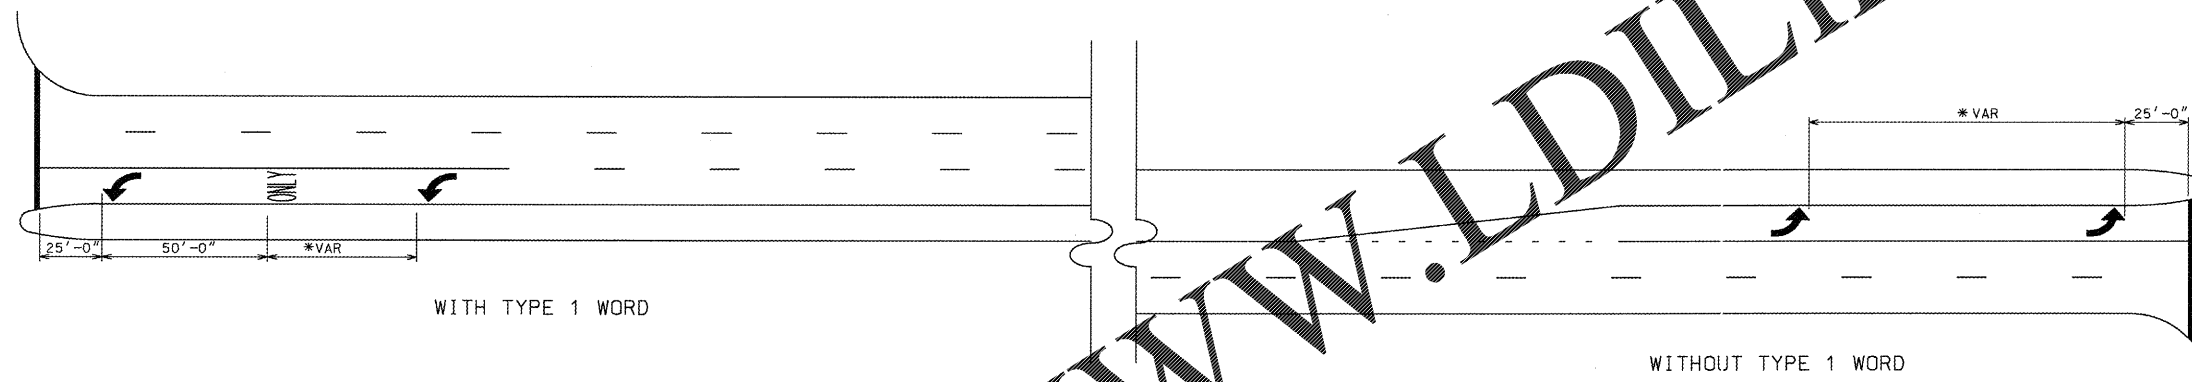

* ADJUST TO MEET LOCAL CONDITIONS, NOT LESS THAN 50' NOR MORE THAN 100'

LONG TURN LANES

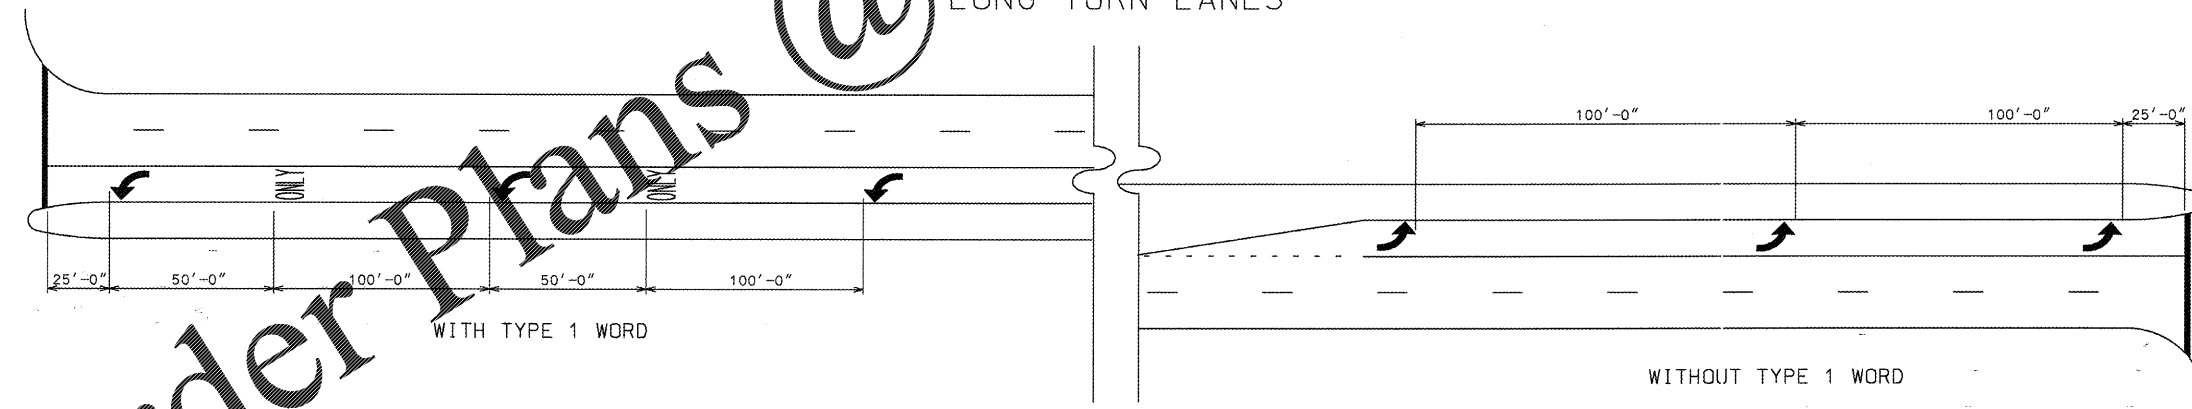

- GENERAL NOTES:**
1. SPACING OF TYPE 2 ARROW IS REPRESENTATIVE OF SPACING FOR TYPE 1, TYPE 3, TYPE 4, & TYPE 5 ARROWS.
 2. ALL TURNING LANES SHALL HAVE A MINIMUM OF 2 ARROWS.
 3. GROUND MOUNTED OR OVERHEAD SIGNING SHALL BE SUPPLEMENTED BY TYPE 1 WORD.

DATE	REVISIONS	GEORGIA DEPARTMENT OF TRANSPORTATION OFFICE OF TRAFFIC SAFETY & DESIGN

DETAILS OF PAVEMENT MARKING ARROW LOCATION
NO SCALE JANUARY 2000