


STATE	PROJECT NUMBER	SHEET NO.	TOTAL SHEETS
GA.			

ENTRANCE RAMP

EXIT RAMP

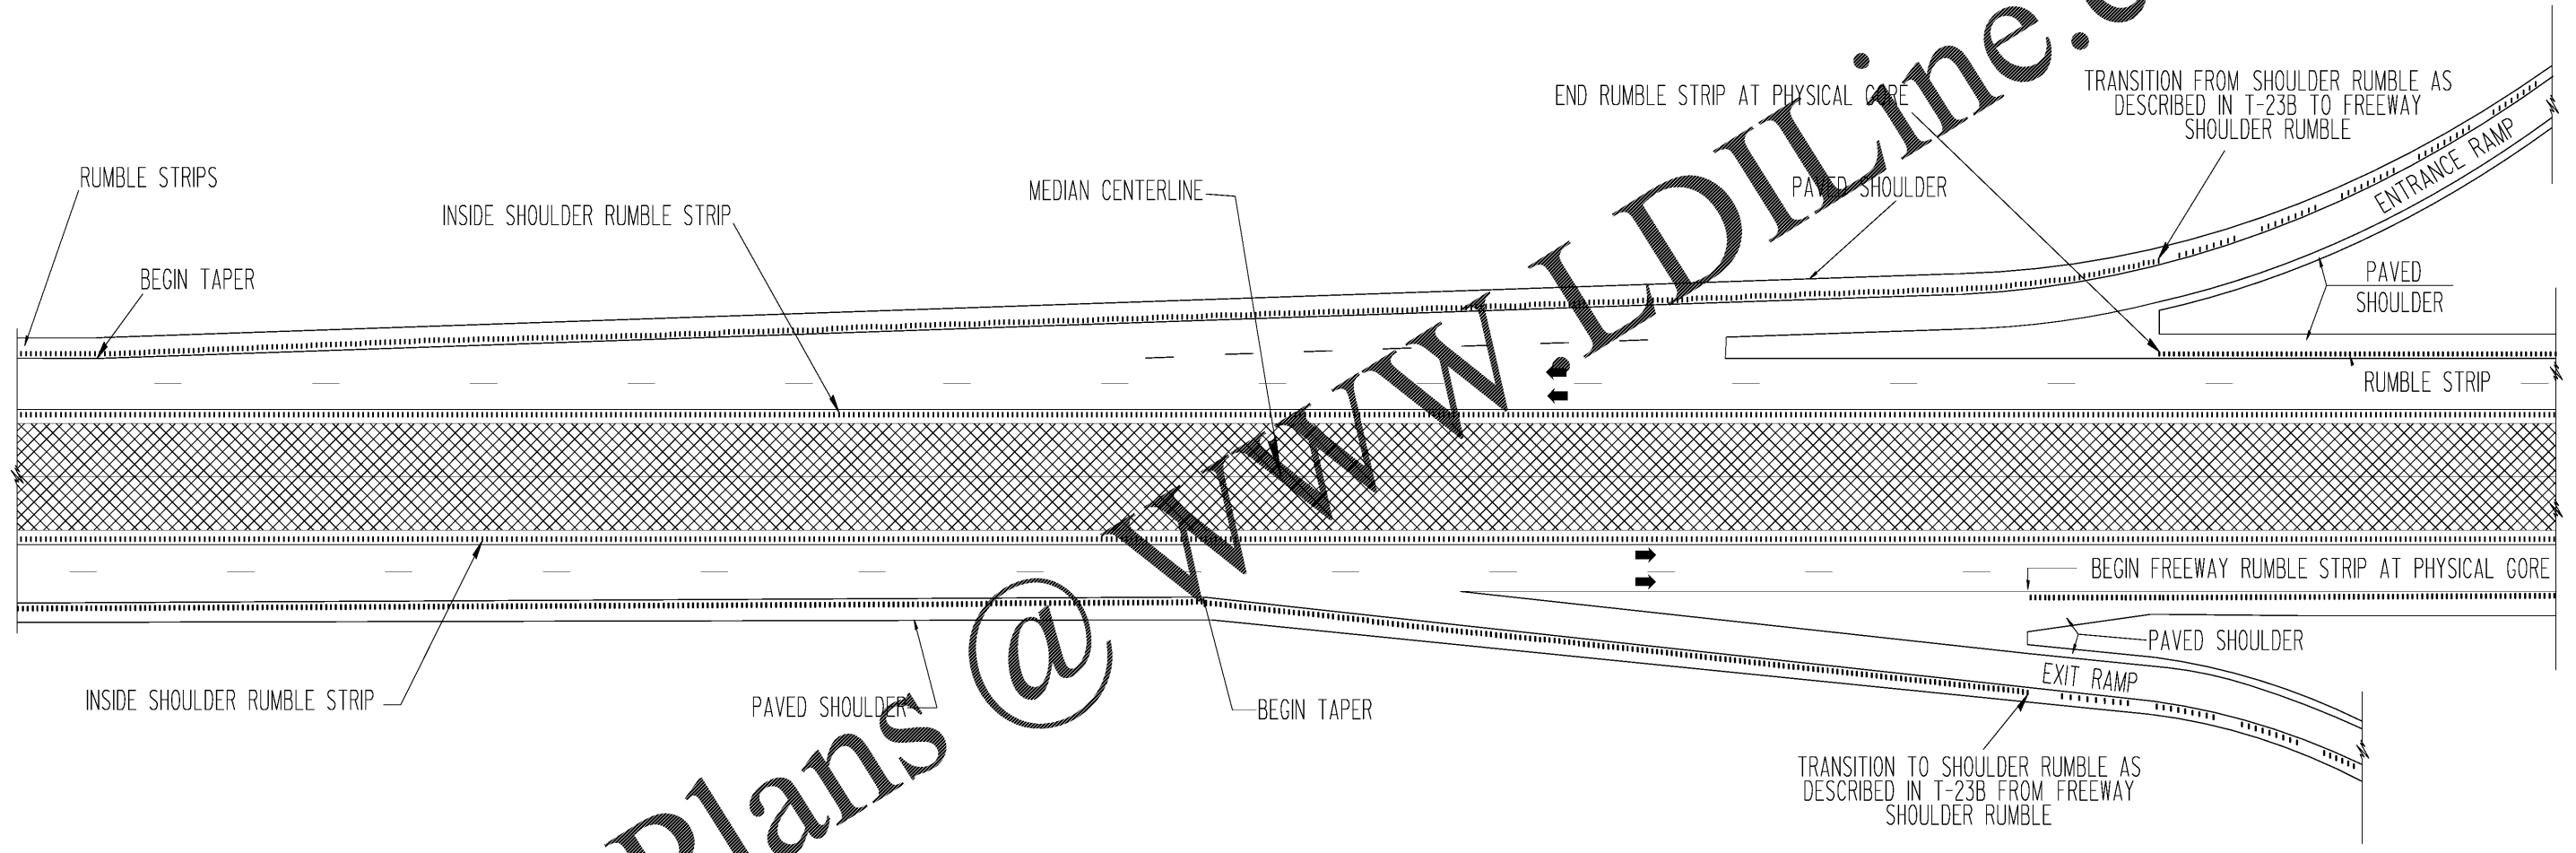

Order Plans @

GENERAL NOTES:
REFER TO T-25 FOR RUMBLE STRIP DETAILS

DATE		DEPARTMENT OF TRANSPORTATION STATE OF GEORGIA	
REVISION		CONSTRUCTION DETAILS SHOULDER RUMBLE STRIP: ASPHALT FREEWAYS	
NO SCALE		DATE: SEPTEMBER 2017	
BY	DESIGNED _____ DRAWN _____ TRACED _____ CHECKED _____	NUMBER	T-23C