
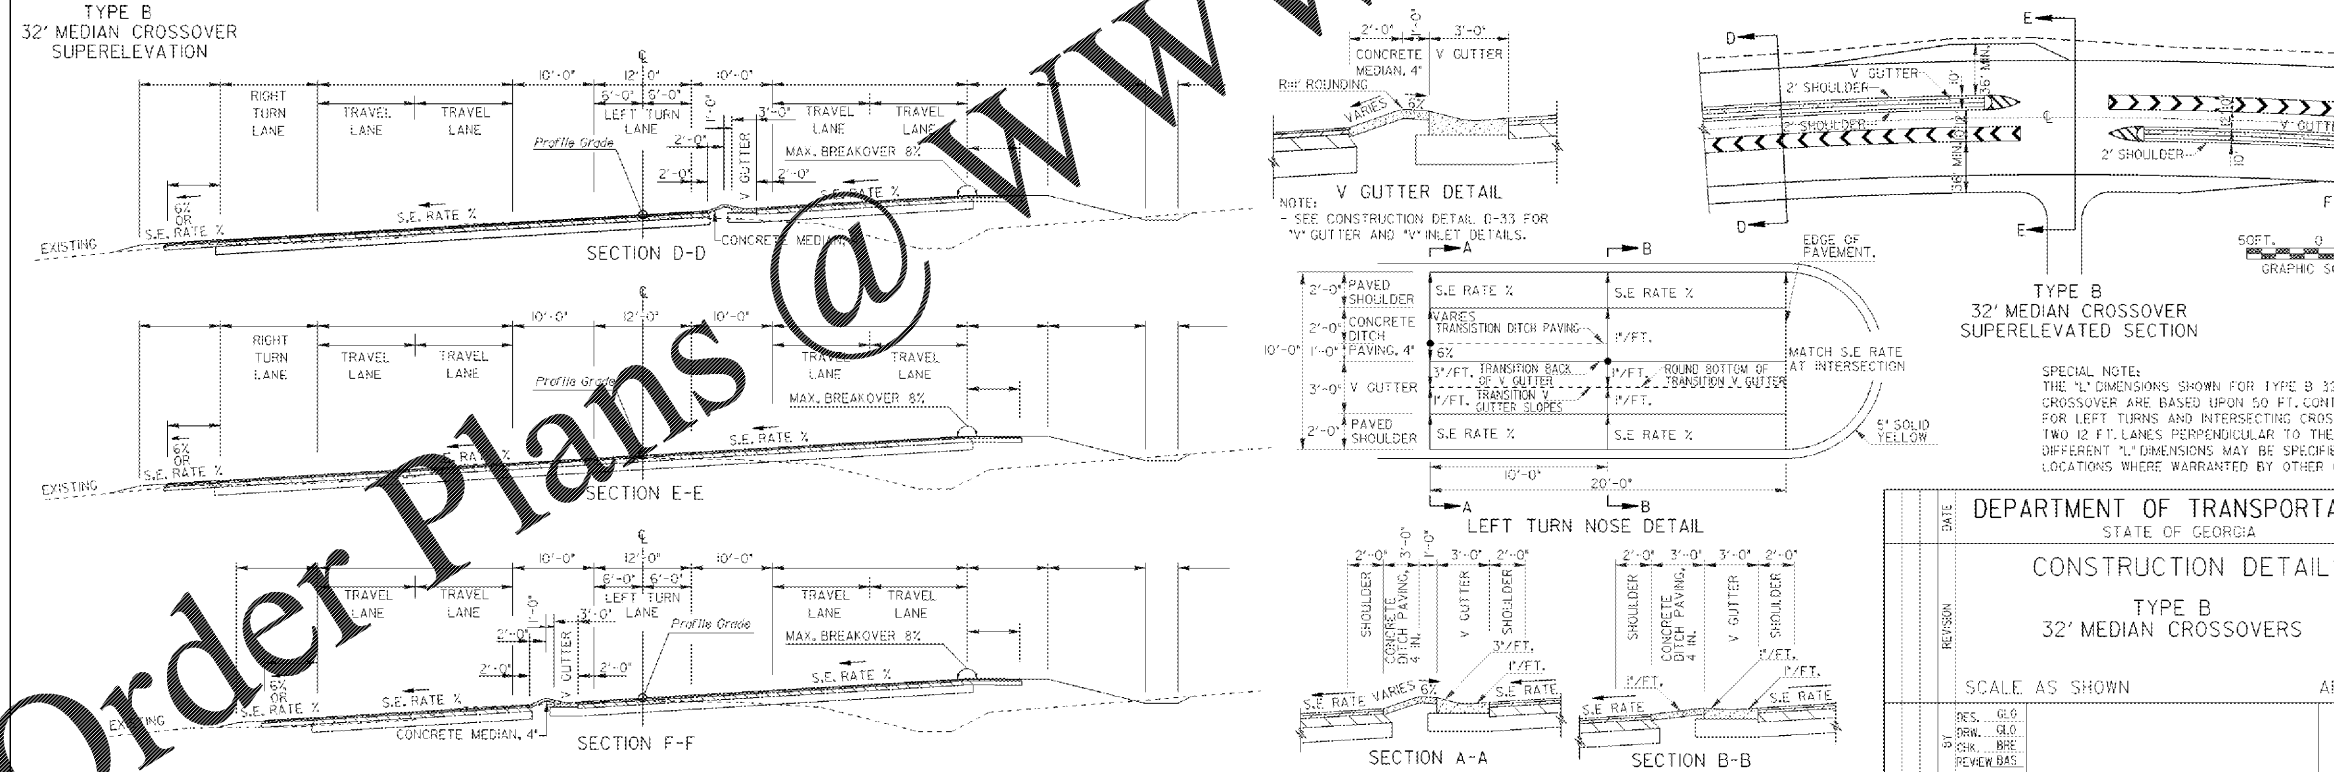


4/8/2010 11:44:12 AM \\S001\BENTON\GDOT\519111\Output\01_gw\02_2106-3\external\2\cstrdet103.tbl 40-0007

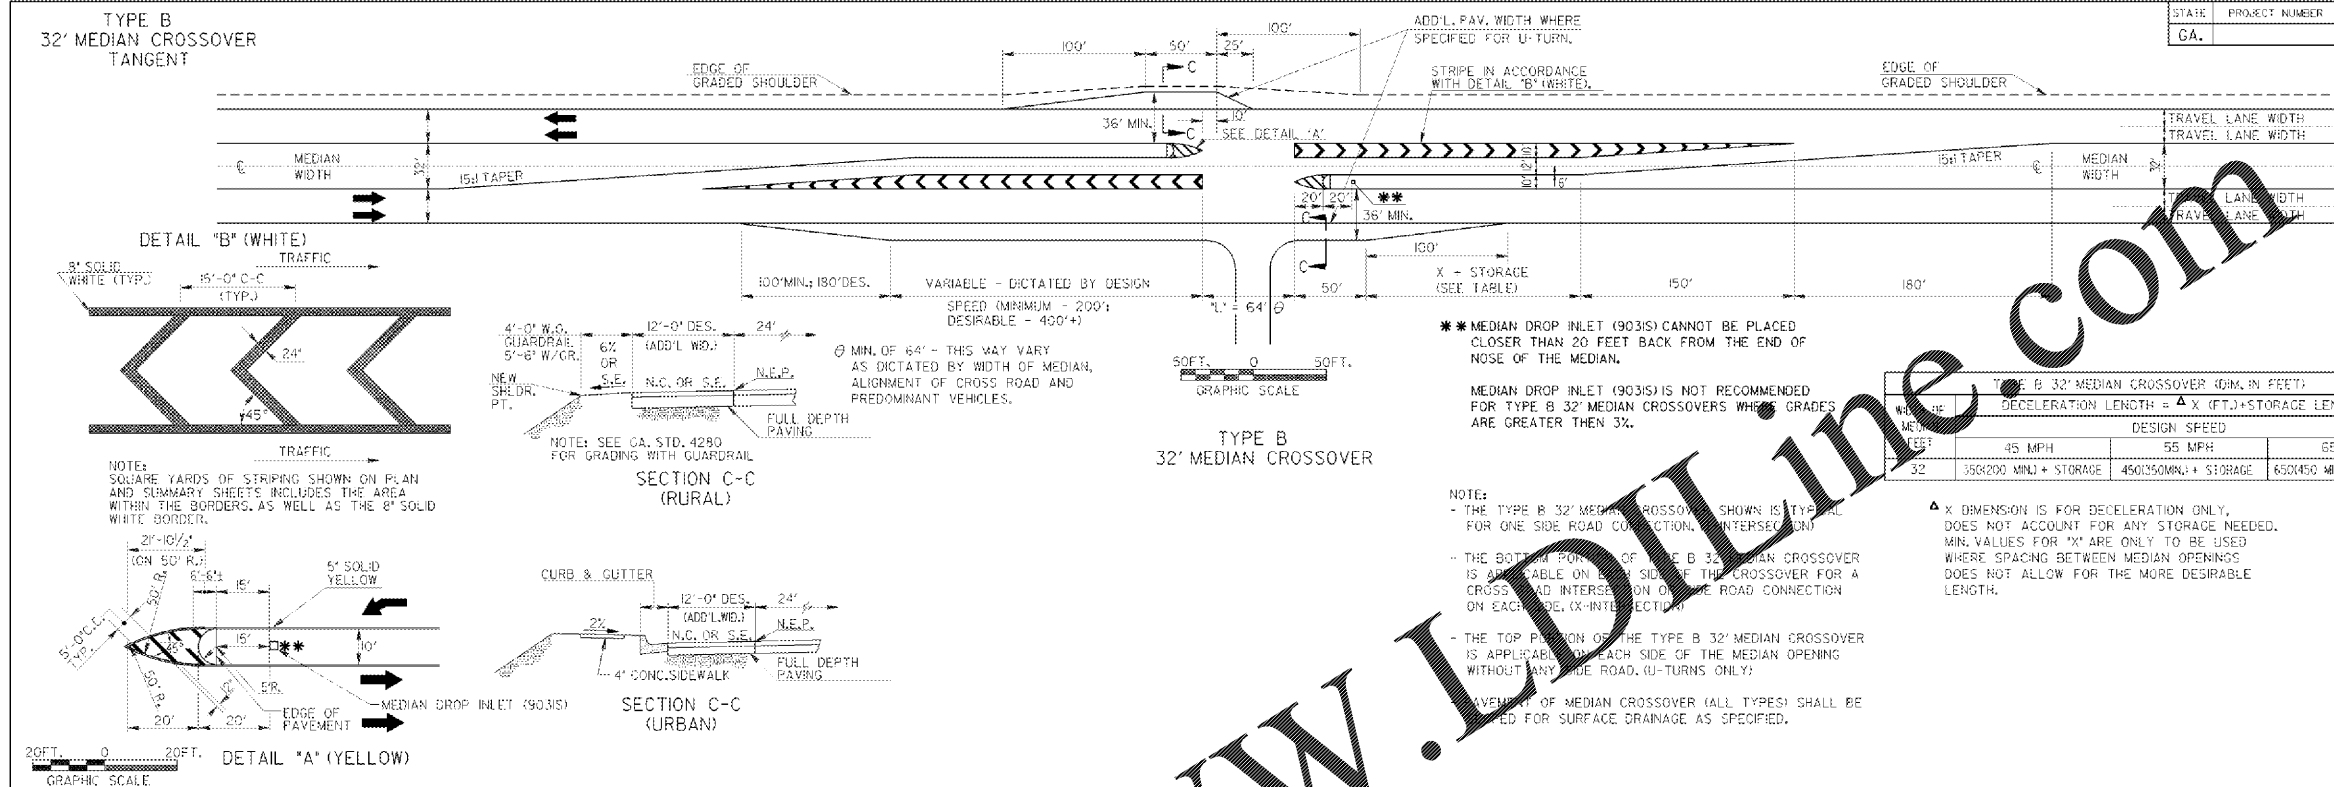

DATE		REVISION	
DEPARTMENT OF TRANSPORTATION STATE OF GEORGIA			
CONSTRUCTION DETAILS			
TYPE B 32' MEDIAN CROSSOVERS			
SCALE AS SHOWN		APRIL, 2010	
RES. GLO.		NUMBER	
BRN. GLO.		M-3B	
CHK. BRN.			
REVIEW. BRN.			

Order Plans @

REVISION DATES		CONSTRUCTION DETAILS	
CHECKED:	DATE:	SR 18 BRIDGE REPLACEMENT @ LONG CAME CREEK	
BACKCHECKED:	DATE:	TROUP COUNTY	
CORRECTED:	DATE:	CHECKED:	DATE:
VERIFIED:	DATE:	DRAWING No.	
		40-0007	