


STATE	PROJECT NUMBER	SHEET NO.	TOTAL SHEETS
GA.			

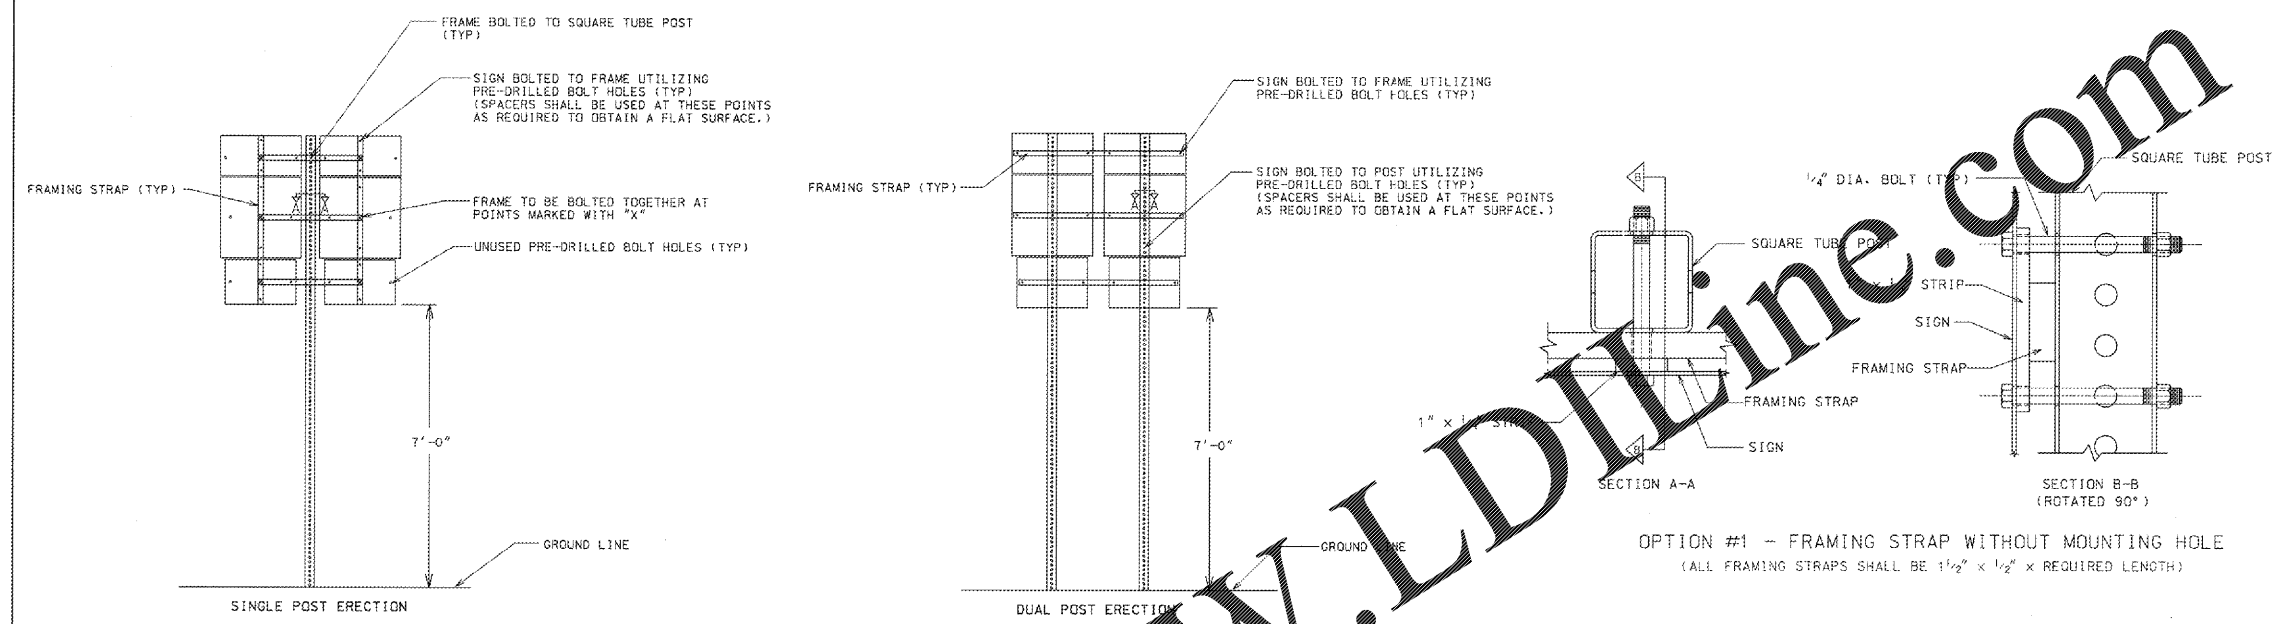


TYPICAL ASSEMBLY UNIT (BACK VIEW)

GENERAL NOTES:

1. STYLE OF FRAMING IS OPTIONAL. ALTERNATE DESIGNS ARE ACCEPTABLE UPON APPROVAL OF THE ENGINEER. FRAME SHALL BE DESIGNED SO AS TO HOLD THE ASSEMBLY IN A FIXED, STABLE POSITION.
 2. FRAMING STRAPS SHALL BE GALVANIZED STEEL OR ALUMINUM.
 3. STIFFENING MEMBERS SHALL BE A-283, GRADE D, GALVANIZED IN ACCORDANCE WITH A.S.T.M. DESIGNATION A-123. ALUMINUM SHALL BE ALLOY 6061-T6.
 5. BOLTS, NUTS, WASHERS, AND SPACERS SHALL CONFORM TO THE STANDARD SPECIFICATIONS AND/OR SPECIAL PROVISIONS.
- FRAMING STRAPS ON A DUAL POST ERECTION SHALL NOT BE BOLTED TO THE POST.

OPTION #1 - FRAMING STRAP WITHOUT MOUNTING HOLE
(ALL FRAMING STRAPS SHALL BE 1 1/2" x 1/2" x REQUIRED LENGTH)

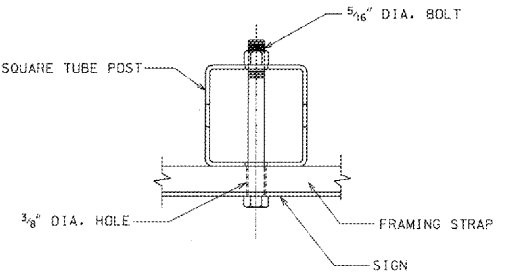

OPTION #2 - FRAMING STRAP WITH MOUNTING HOLE
(ALL FRAMING STRAPS SHALL BE 2" x 1/2" x REQUIRED LENGTH)

DATE	REVISIONS	GEORGIA DEPARTMENT OF TRANSPORTATION OFFICE OF TRAFFIC OPERATIONS
2/31/00	DESIGNED FOR BRIDGE POST TYPE SIGNAGE TUBUL POST	DETAILS FOR TYPICAL FRAMING
		NO SCALE JANUARY 2000

Order Plans @ www.LDOnline.com

T-2

REVISION DATES

CONSTRUCTION DETAILS
SR 18 BRIDGE REPLACEMENT @ LONG CAME CREEK
TROUP COUNTY

CHECKED:	DATE:	DRAWING No.
BACKCHECKED:	DATE:	40-0011
CORRECTED:	DATE:	
VERIFIED:	DATE:	