


STATE	PROJECT NUMBER	SHEET NO.	TOTAL SHEETS
GA.			

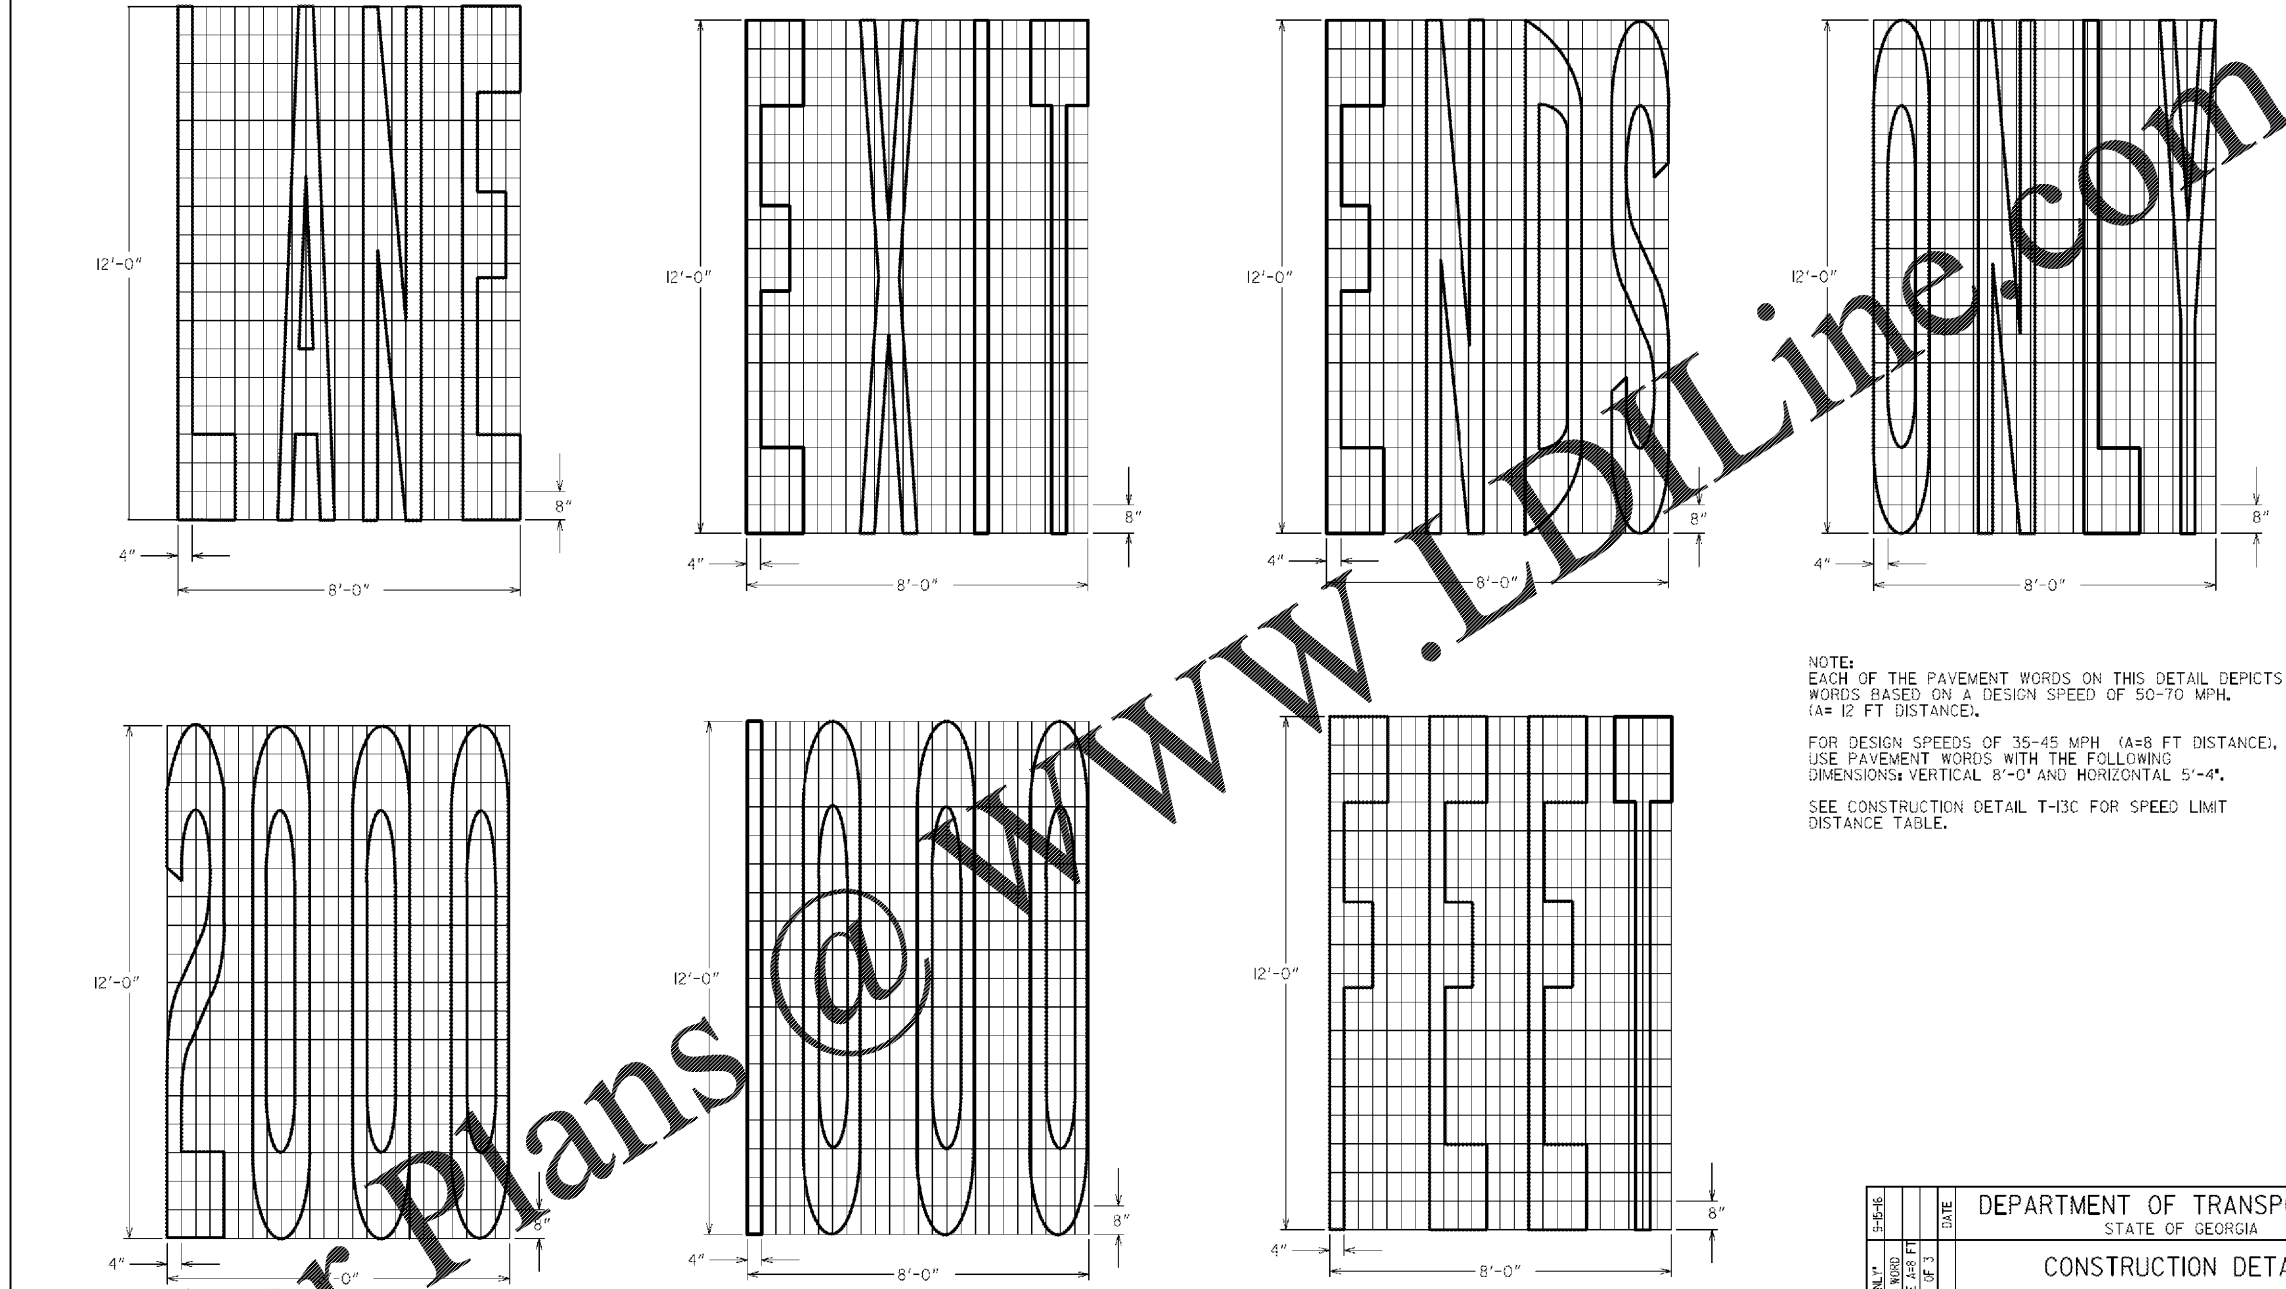

NOTE:
EACH OF THE PAVEMENT WORDS ON THIS DETAIL DEPICTS WORDS BASED ON A DESIGN SPEED OF 50-70 MPH. (A= 12 FT DISTANCE).

FOR DESIGN SPEEDS OF 35-45 MPH (A=8 FT DISTANCE), USE PAVEMENT WORDS WITH THE FOLLOWING DIMENSIONS: VERTICAL 8'-0" AND HORIZONTAL 5'-4".

SEE CONSTRUCTION DETAIL T-13C FOR SPEED LIMIT DISTANCE TABLE.

DEPARTMENT OF TRANSPORTATION STATE OF GEORGIA CONSTRUCTION DETAILS DETAILS OF PAVEMENT MARKING WORDS NO SCALE SHEET 2 OF 3 JANUARY 2000 NUMBER T-13B	
5-15-16 ADD PAVT WORD ONLY REM (AREA) SET PER WORD ADD WORD DIM NOTE A=8 FT REVISION TO SH 2 OF 3	DATE REVISION
COR BY DESIGNED _____ DRAWN _____ TRACED _____ CHECKED _____	NUMBER T-13B

Order Plans @ www.LDLine.com

INFRASTRUCTURE
CONSULTING & ENGINEERING
4940 PEACHTREE INDUSTRIAL BLVD., SUITE 310
NORCROSS, GEORGIA 30071

NOT TO SCALE

REVISION DATES		CONSTRUCTION DETAILS SR 18 BRIDGE REPLACEMENT @ LONG CAME CREEK TROUP COUNTY	
CHECKED:	DATE:	CHECKED:	DATE:
BACKCHECKED:	DATE:	CORRECTED:	DATE:
CORRECTED:	DATE:	VERIFIED:	DATE:
		DRAWING No. 40-0024	