



STATE	PROJECT NUMBER	SHEET NO.	TOTAL SHEETS
GA.			


CENTERLINE RUMBLE STRIP PLACEMENT AT INTERSECTIONS AND MAJOR DRIVEWAYS

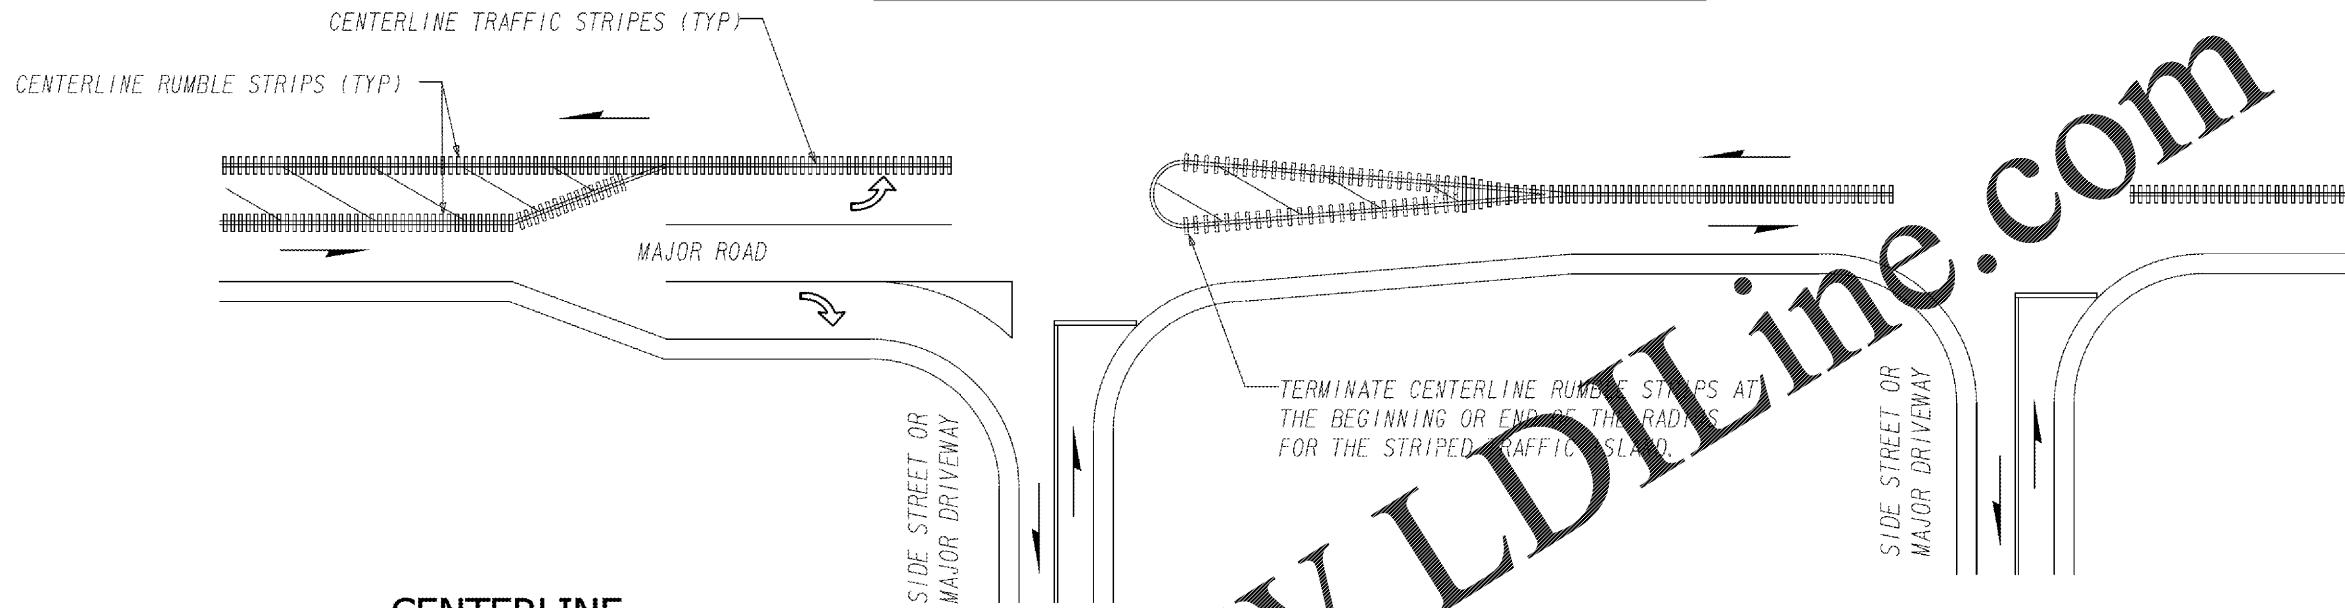

CENTERLINE RUMBLE STRIP DETAILS

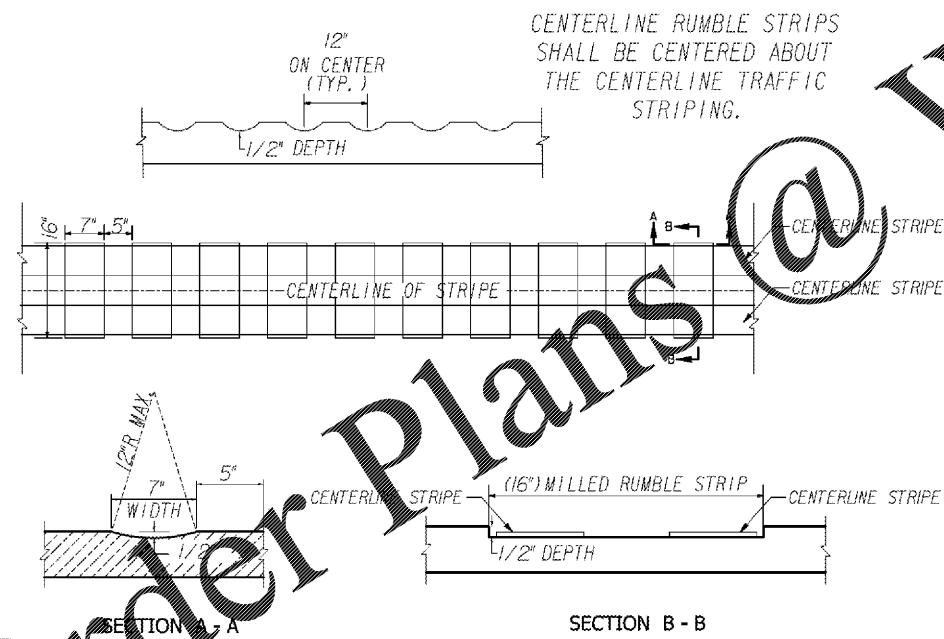

CENTERLINE RUMBLE STRIP PLACEMENT AT MINOR DRIVEWAYS

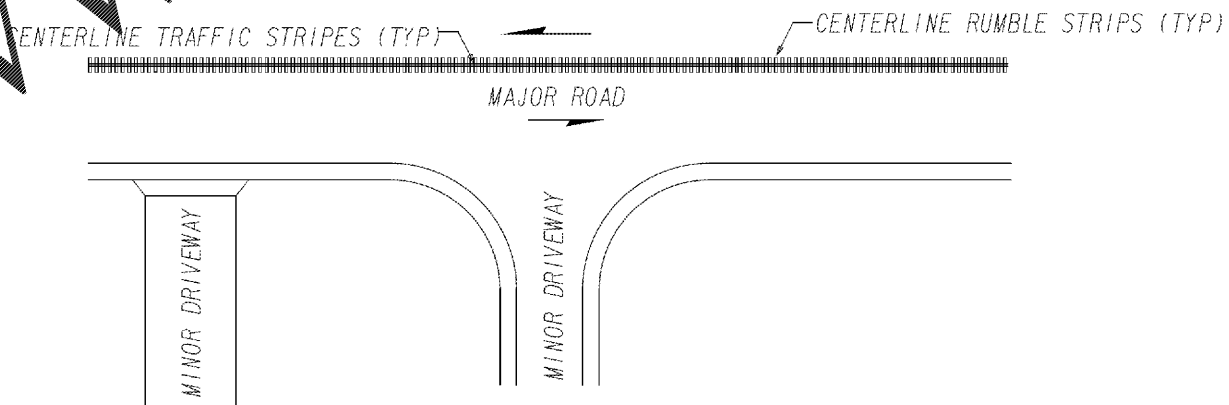

GENERAL NOTES:
FOR PROJECTS OR PORTIONS OF PROJECTS WHERE CENTERLINE RUMBLE STRIPS ARE UTILIZED, PLACE THE CENTERLINE RUMBLE STRIPS WHEREVER THE CENTERLINE STRIPING IS PLACED

DETAILS ARE INTENDED FOR ASPHALT ROADWAYS. MILLED CENTERLINE RUMBLE STRIPS SHOULD ONLY BE CONSIDERED ON A CONCRETE ROADWAY IF IT IS IN ITS FINAL CONFIGURATION.

DEPARTMENT OF TRANSPORTATION STATE OF GEORGIA	
CONSTRUCTION DETAILS CENTERLINE RUMBLE STRIP	
NO SCALE	DATE: SEPTEMBER 2017
DESIGNED BY: _____	NUMBER T-24
DRAWN BY: _____	
TRACED BY: _____	
CHECKED BY: _____	

Order Plans @ WWW.LDLine.com

INFRASTRUCTURE CONSULTING & ENGINEERING
4940 PEACHTREE INDUSTRIAL BLVD., SUITE 310
NORCROSS, GEORGIA 30071

NOT TO SCALE

REVISION DATES

**CONSTRUCTION DETAILS
SR 18 BRIDGE REPLACEMENT @ LONG CANE CREEK
TROUP COUNTY**

CHECKED:	DATE:	DRAWING No.
BACKCHECKED:	DATE:	40-0028
CORRECTED:	DATE:	
VERIFIED:	DATE:	